

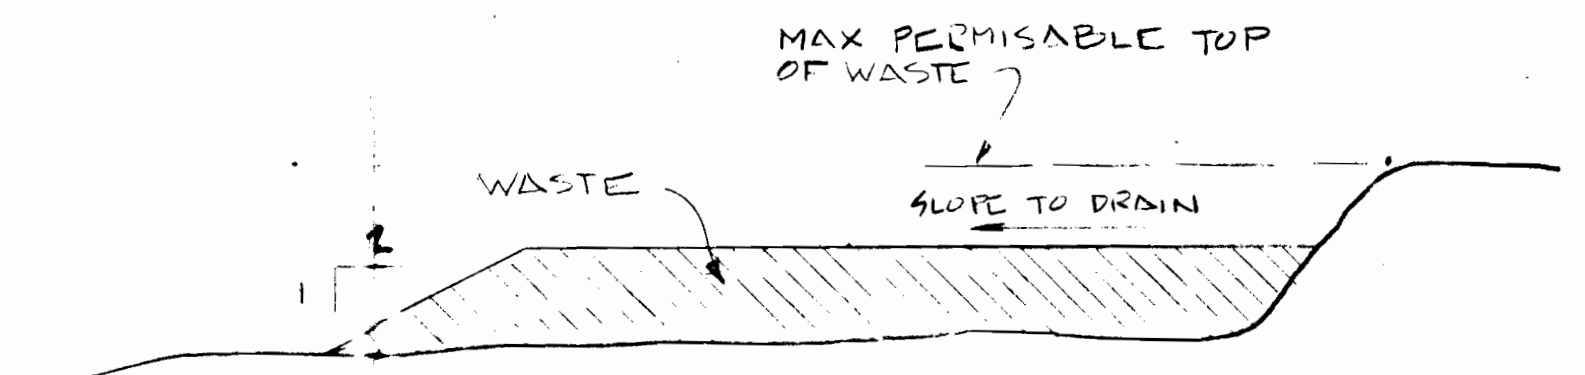
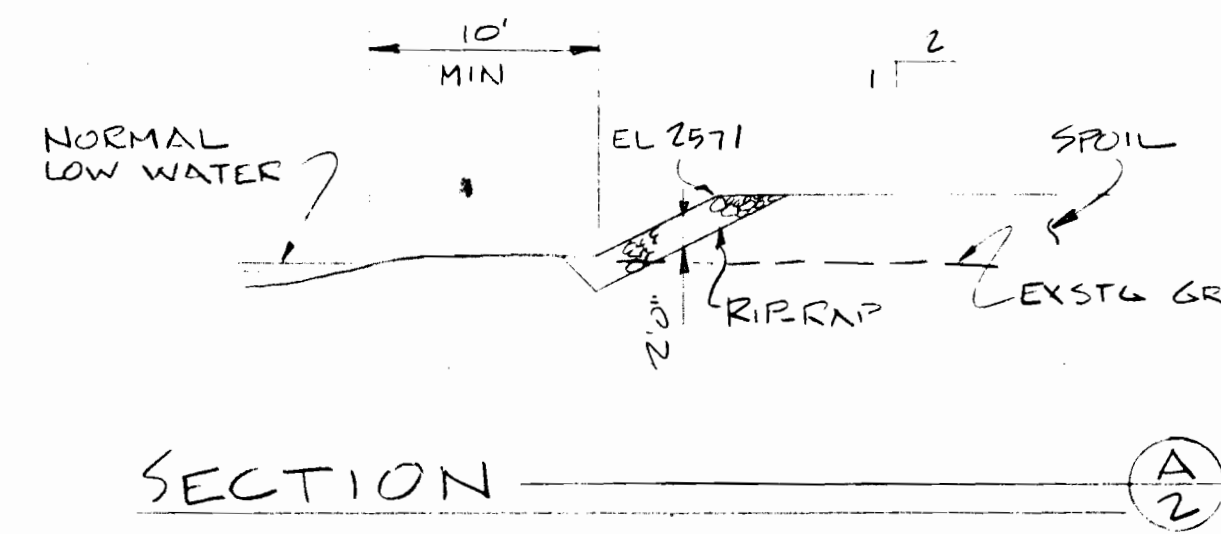



GENERAL SITE PLAN

 


TYP SPOIL BANK SECTION

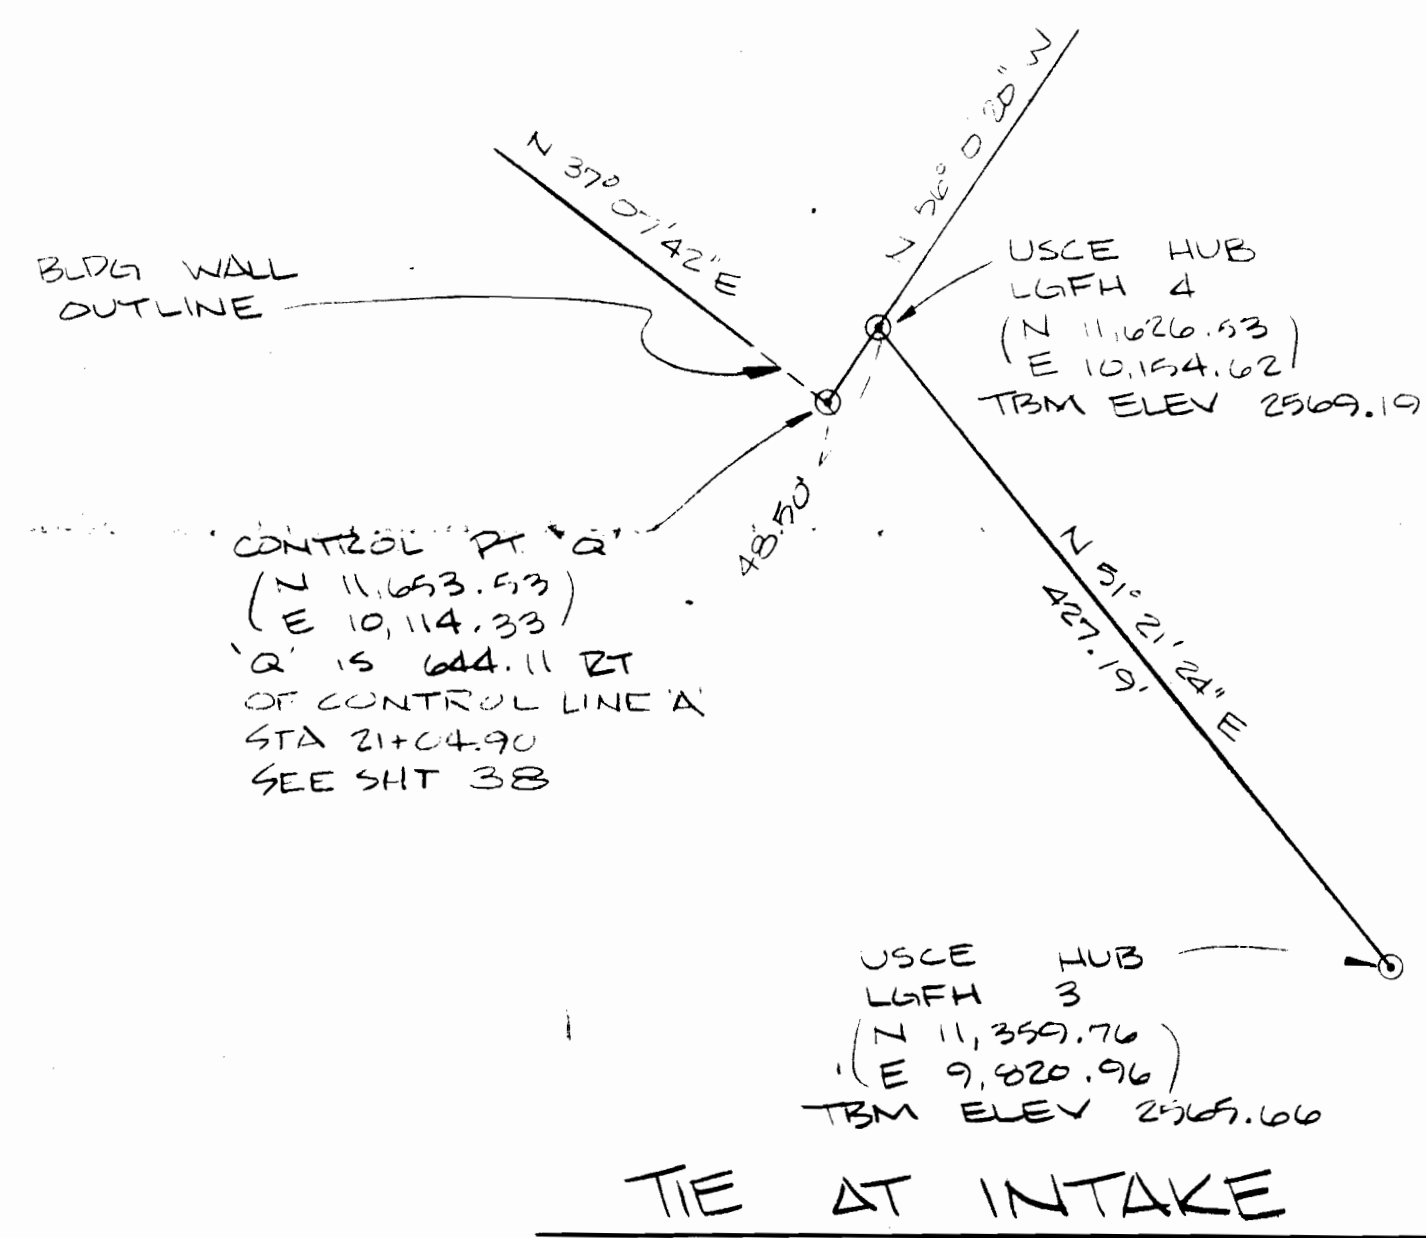

SUPPLEMENTARY

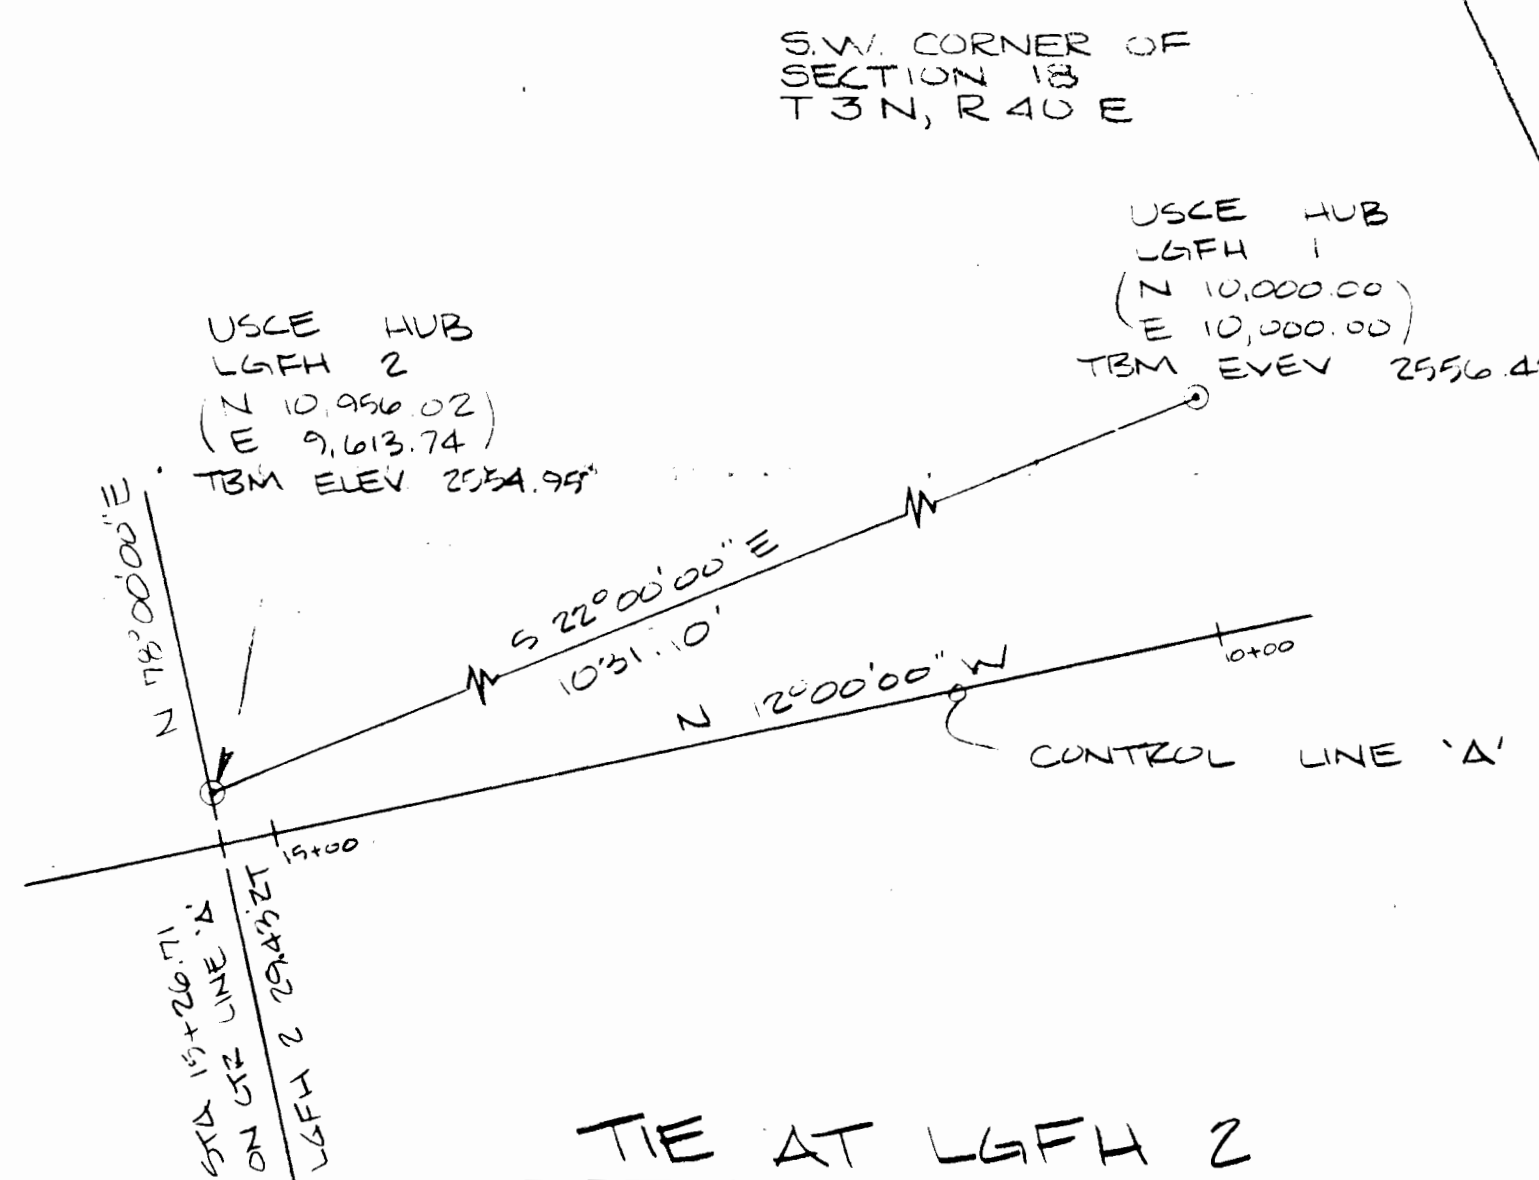

HORIZONTAL

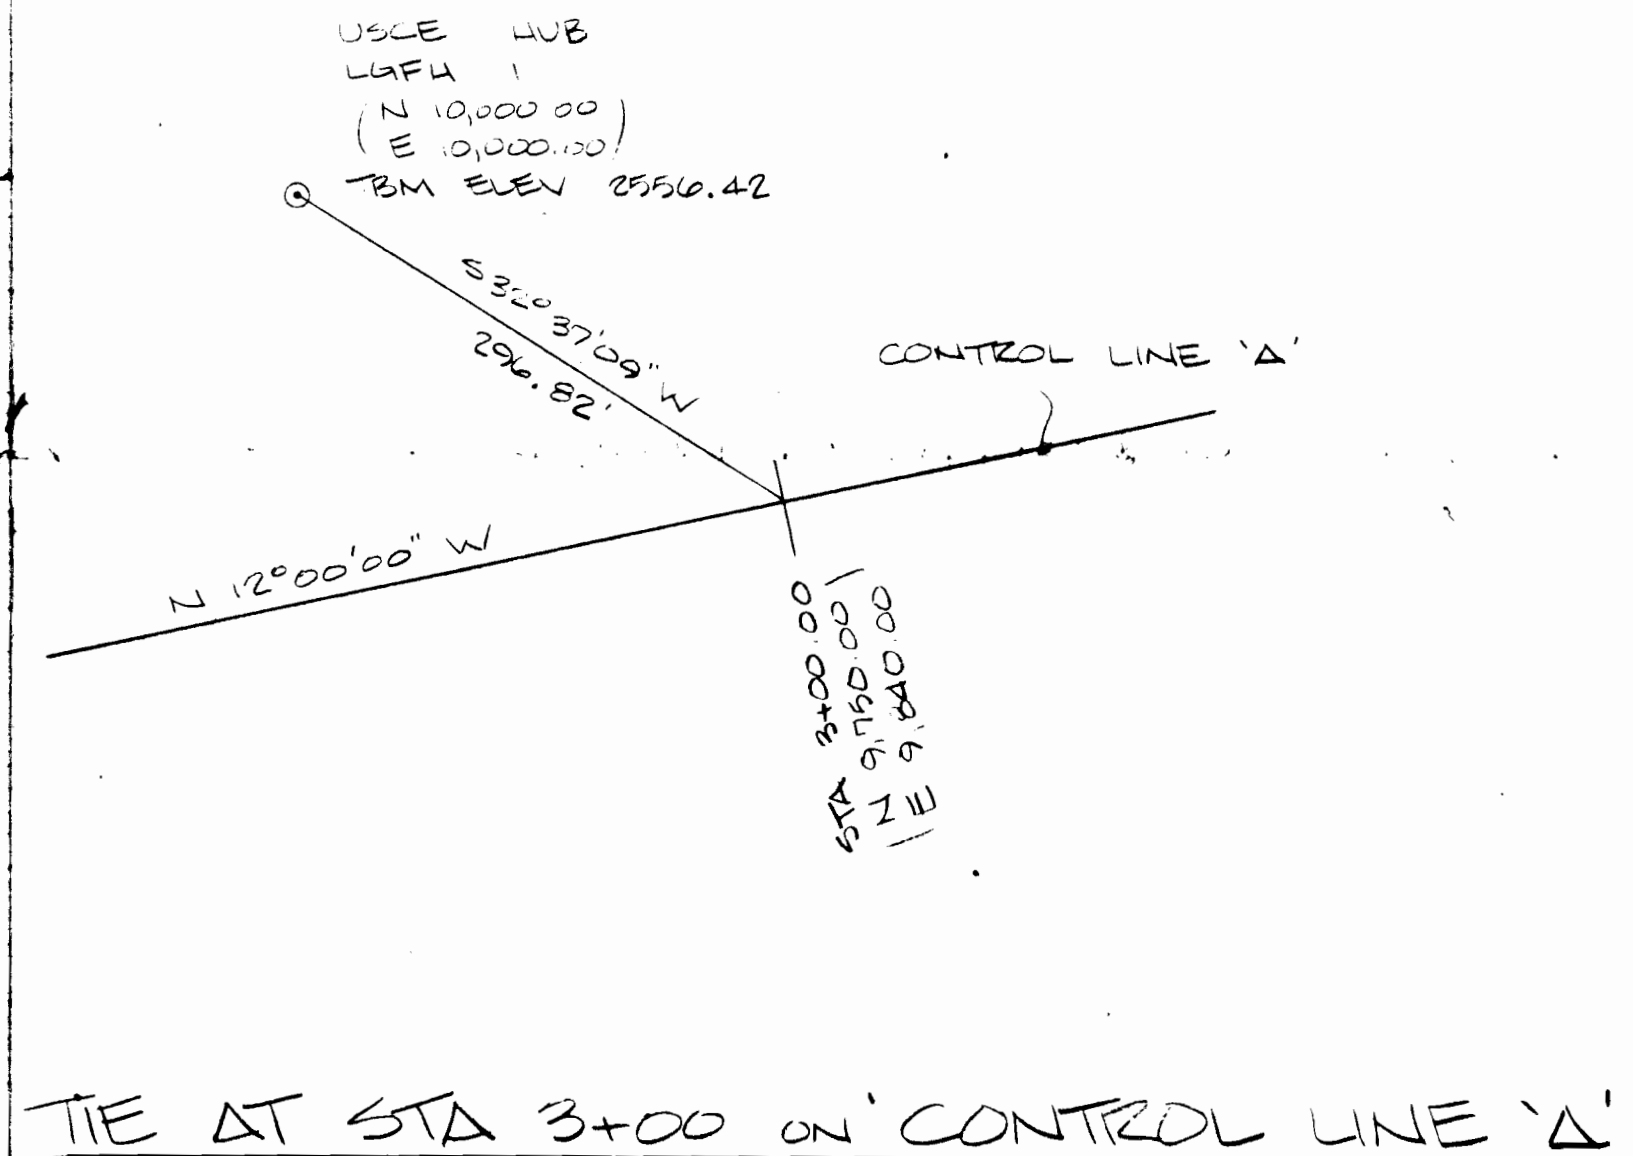

CONTROL TIES

Application No. G-11406  
Permit No. 610-9

REVISION	DATE	DESCRIPTION	BY
DEPT. OF FISH & WILDLIFE		U.S. ARMY ENGINEER DISTRICT	
STATE OF OREGON		WALLA WALLA, WASHINGTON	
DESIGNED	LUNDQUIST	LOOKINGGLASS CREEK HATCHERY	
DRAWN	SKINNER	GENERAL SITE PLAN	
CHECKED	H		
SUBMITTED	M. J. ...		
ENGINEER	M. J. ...		
REVIEWED		APPROVED	DATE
CHIEF, CIVIL DESIGN BRANCH		CHIEF, CIVIL DESIGN BRANCH	
SUBMITTED		SCALE AS SHOWN	INV. NO.
CHIEF, DESIGN BRANCH		2	7811
RECOMMENDED		SHEET	FILE NO.
CHIEF, ENGINEERING DIVISION			