

RECEIVED

MAR 23 2023


WATER RIGHT TRANSFER

PERMIT # G-115811 CERT # 93438
SECTIONS 10 & 11, TOWNSHIP 17 SOUTH, RANGE 23 EAST,
WILLAMETTE MERIDIAN, CROOK COUNTY, OREGON.
MARCH, 2023

LEGEND


- GIORGI WELL - EXISTING POA
- PROPOSED POA (WELL 2)
- PRIVATE ROADS
- PLACE OF USE 237 ACRES
PRIORITY DATE: MARCH 22, 2004

OWRD

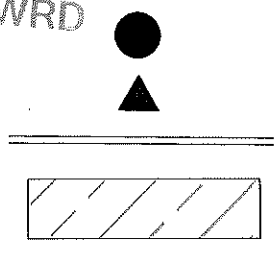

Exp. 12/31/2024


| DATE: | REVISION: | No. | DATE: |
|-------|-----------|-----|----------|
| | | 1 | 03/21/23 |
| | | 2 | |
| | | 3 | |
| | | 4 | |
| | | 5 | |
| | | 6 | |
| | | 7 | |
| | | 8 | |
| | | 9 | |
| | | 10 | |

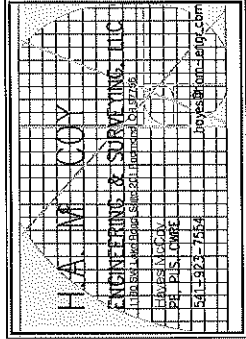

PROJECT: WATER RIGHT TRANSFER
PROJECT LOCATION: CROOK COUNTY
CLIENT: JOHN GIORGI

SHEET TITLE: SITE PLAN

JOB NO. 19-092
DRAWN BY: JJW,NHB
DRAWING: WR1.0

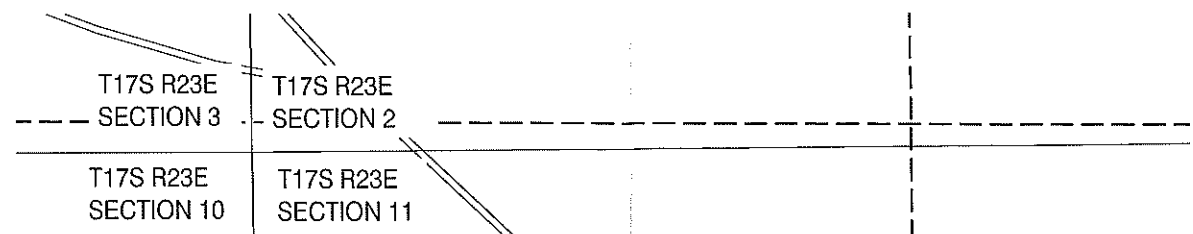

660 FT SOUTH AND 640 FT EAST FROM NW CORNER, SECTION 11

NW-NW-11

IRRIGATION PIPELINES

SE-NW-11

NW-NE-10

NE-NE-10

NE-NW-11

NW-NE-11

1.6 AC

13.5 AC

12.7 AC

32.3 AC

6.4 AC

PROPOSED POA (WELL #2)
APPROXIMATE LOCATION
1590 FT SOUTH AND 1870 FT
EAST FROM NW CORNER,
SECTION 11

10.2 AC

SW-NE-10

17.1 AC

SE-NE-10

40 AC

33.3 AC

SW-NW-11

SE-NW-11

SW-NE-11

39.8 AC

TAX LOT 203

3.8 AC

20.4 AC

3.7 AC

2.2 AC

NW-SE-10

NE-SE-10

NW-SW-11

NE-SW-11

SCALE: 1" = 400'
FOR 11"x17" SHEETS



FILE: Z:\HAM Eng\19-092 Giorgi Ranch Water Rights\CAD\230320-19092-TRANSFER POA--b.dwg 3/21/2023 8:39 AM - Neal

14196



RECEIVED

MAR 30 2023

OWRD


WATER RIGHT TRANSFER

PERMIT # G-115811 CERT # 93438
SECTIONS 10 & 11, TOWNSHIP 17 SOUTH, RANGE 23 EAST,
WILLAMETTE MERIDIAN, CROOK COUNTY, OREGON.
MARCH, 2023

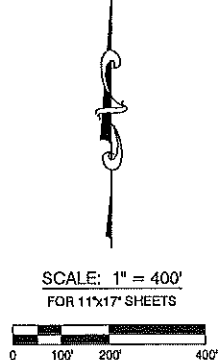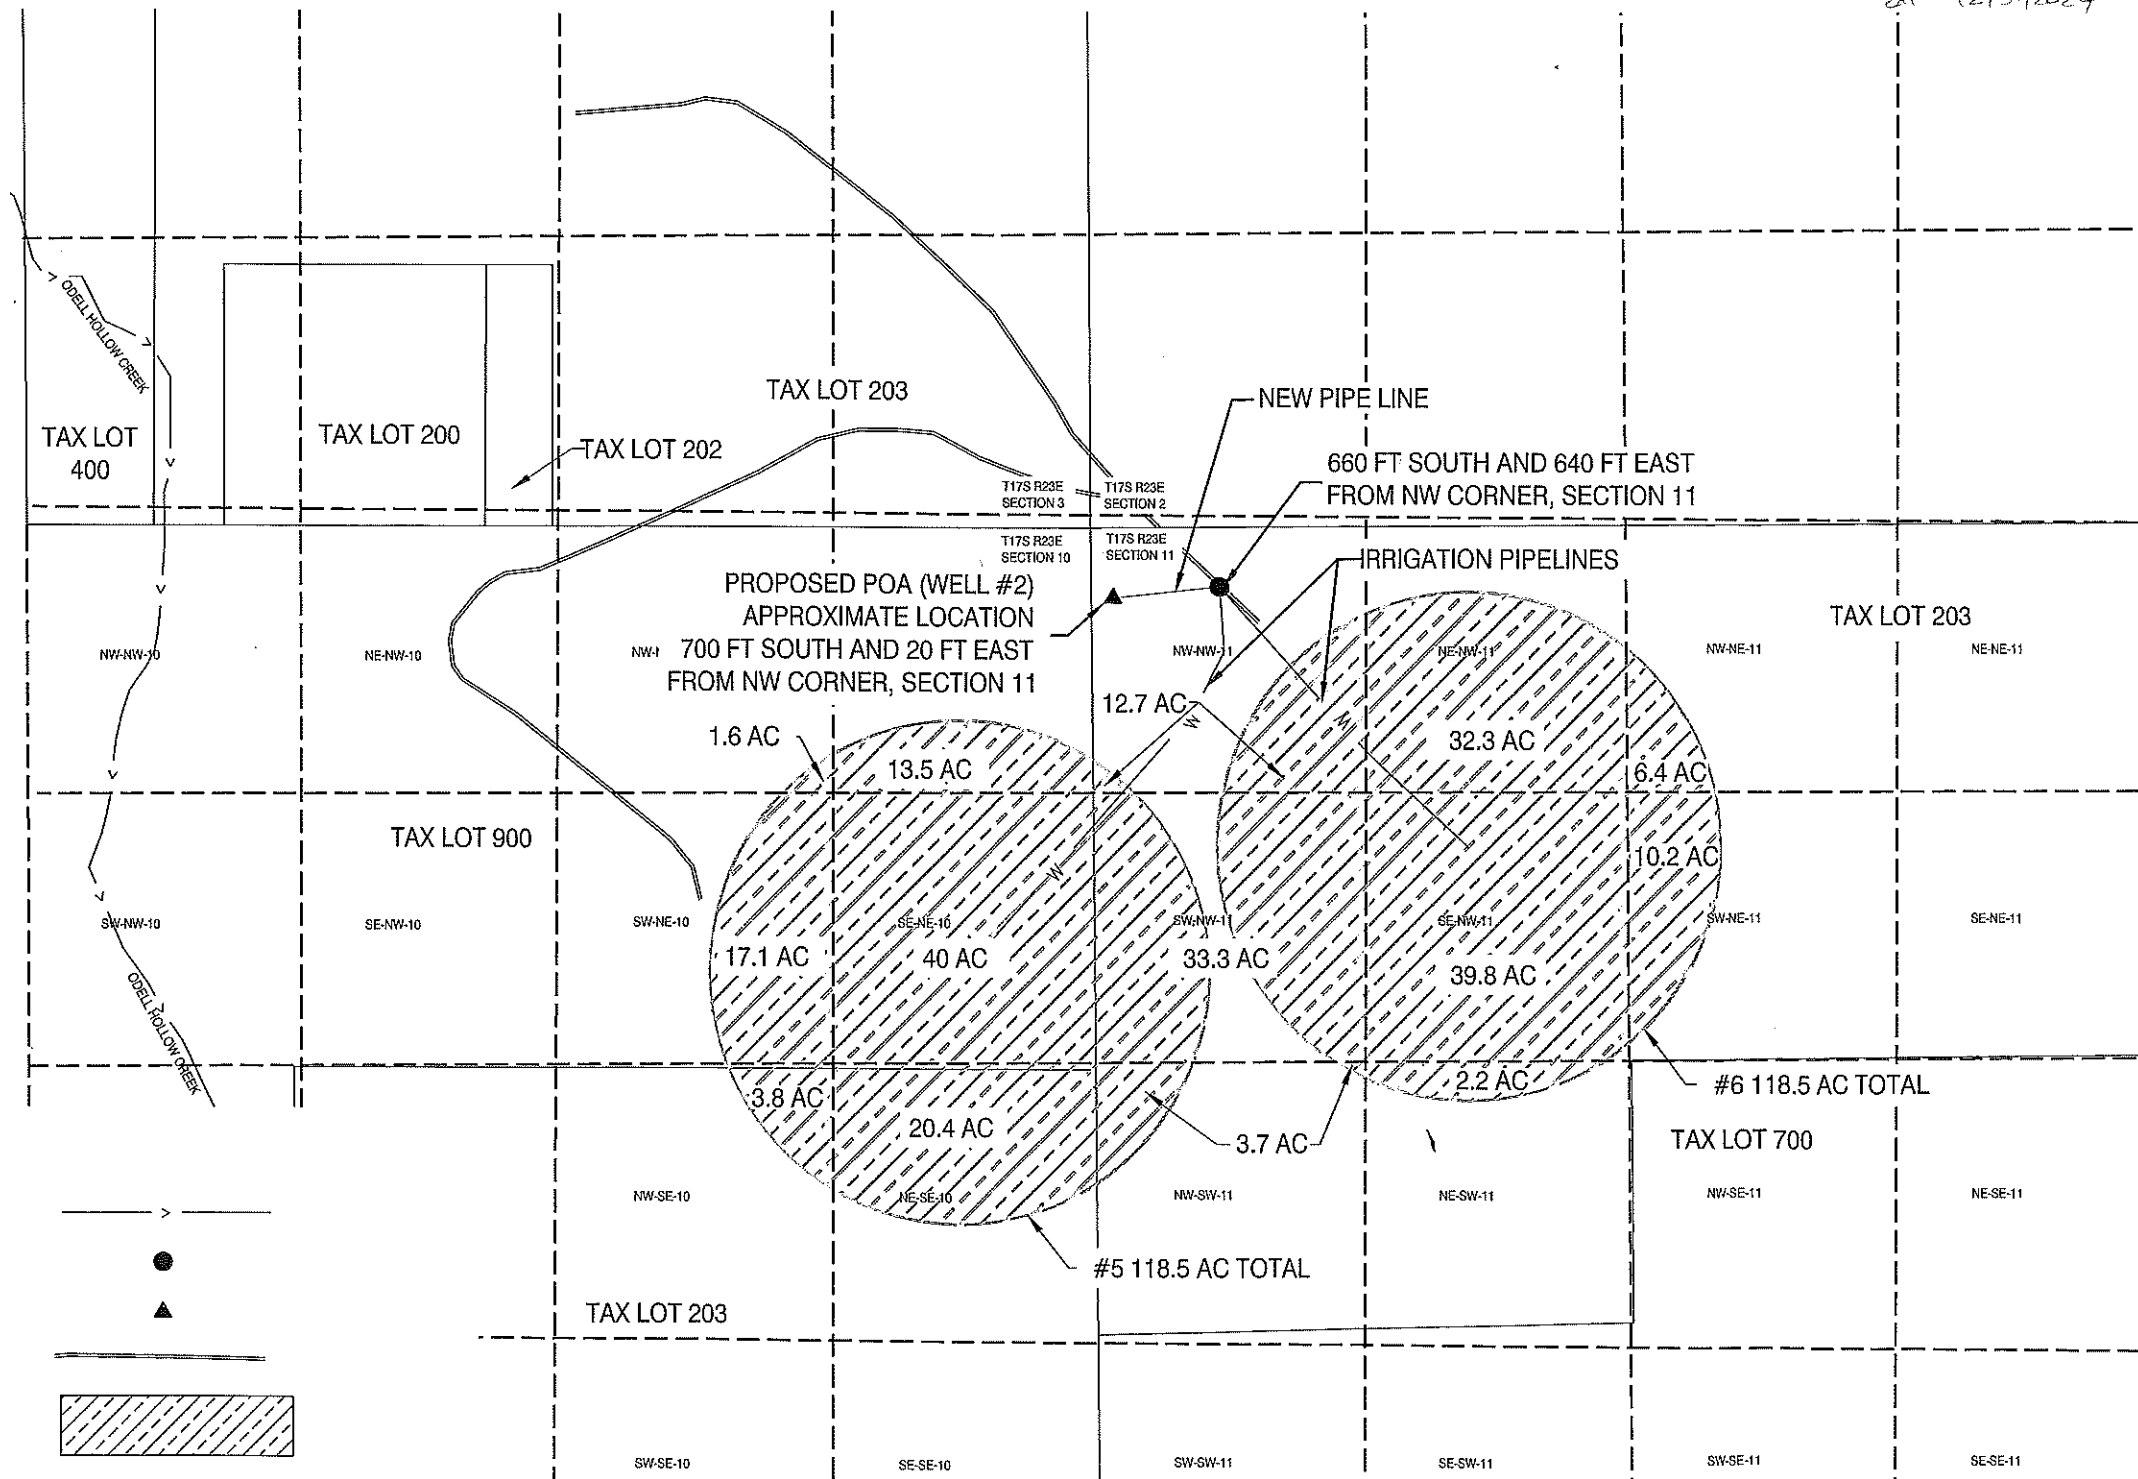


LEGEND

- ODELL HOLLOW CREEK
- GIORGI WELL - EXISTING POA
- PROPOSED POA (WELL 2)
- PRIVATE ROADS
- PLACE OF USE 237 ACRES
- PRIORITY DATE: MARCH 22, 2004

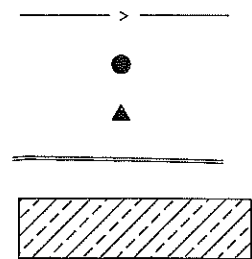

| DRAWING STATUS: | DATE: | NO. | REVISION: |
|------------------|----------|-----|-----------|
| WAT. RIGHT. XFER | 03/15/23 | 1 | |
| | | 2 | |
| | | 3 | |
| | | 4 | |
| | | 5 | |

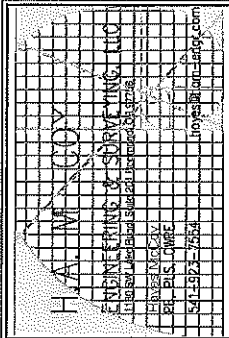

PROJECT: WATER RIGHT TRANSFER
PROJECT LOCATION: CROOK COUNTY
CLIENT: JOHN GIORGI

SHEET TITLE: SITE PLAN

JOB NO. 19-092
DRAWN BY: JJW,NHB
DRAWING: WR1.0

FILE: Z:\VHAI\Emp\19-092\GDD\19-092-TRANSFER_PDA.dwg 3/15/2023 1:37 PM - Nicol