

REVISION	BY	DATE
DESIGNED BY	K. PETROCINE	
DRAWN BY	K. PETROCINE	

SCALE IS ACCURATE WHEN PRINTED ON 11X17

HORZ. SCALE	1" = 691'	VERT. SCALE	
JOB NUMBER		DATE	2017
ACAD FILE	WLCSD Hydro Map.dwg		

WALLOWA RESOURCES  
COMMUNITY  
SOLUTIONS INC.  
  
ENTERPRISE, OR

**Wallowa Lake County  
Service District  
2017**

Hydro Project Map

SHEET  
**1**



REVISION	BY	DATE
DESIGNED BY	K. PETROCINE	
DRAWN BY	K. PETROCINE	
REVIEWED BY		

SCALE IS ACCURATE WHEN PRINTED ON 11X17	
HORIZ. SCALE	1" = 75'
VERT. SCALE	
JOB NUMBER	DATE 2017
ACAD FILE	WLCSD Hydro Site.dwg


WALLOWA RESOURCES  
COMMUNITY  
SOLUTIONS INC.  
ENTERPRISE, OR

Wallowa Lake County  
Service District  
2017

Hydro Site Plan

**Equipment and Piping Schedule**

- ① Low point drain
- ② 4" FLG CS 45 deg elbow
- ③ 4" FLG CS 90 deg elbow
- ④ 2" Fresno pressure relief valve
- ⑤ 4" FLG CS Tee
- ⑥ Canyon Hydro 1215 20kW Pelton wheel & gen
- ⑦ High point vent
- ⑧ 4" manual butterfly valve
- ⑨ 4" Flanged coupling adapter
- ⑩ 12" PVC Sch 40 pipe
- ⑪ Thrust block
- ⑫ Modine HER50 Horizontal Electric Heater
- ⑬ UFER ground
- ⑭
- ⑮
- ⑯

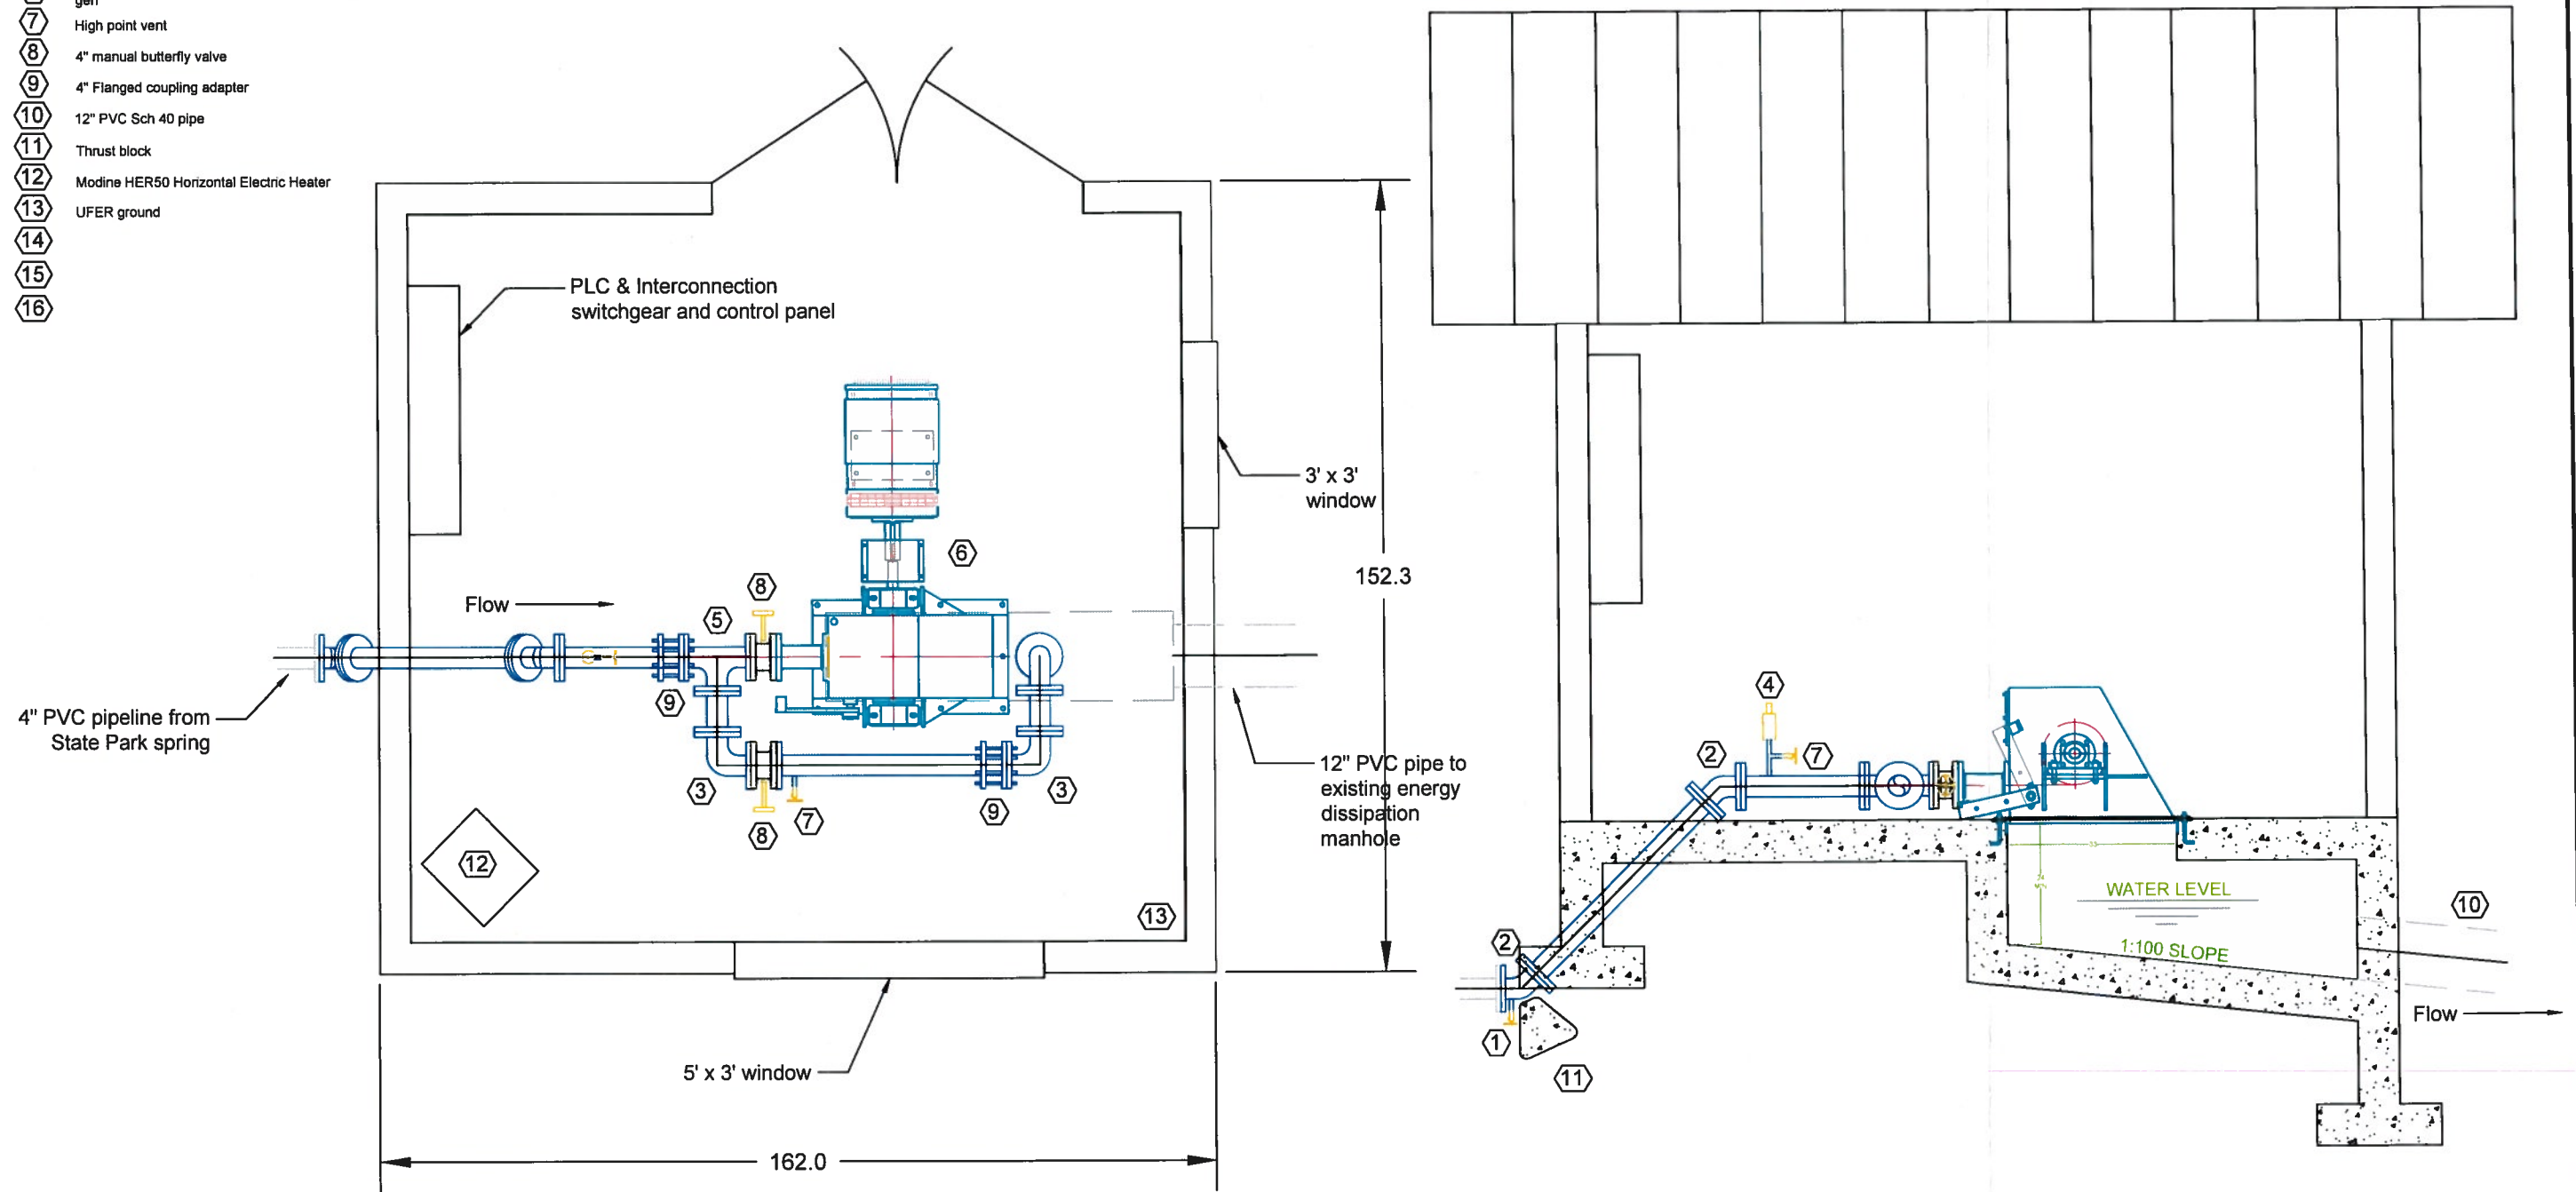


REVISION	BY	DATE
DESIGNED BY	K. PETROCINE	
DRAWN BY	K. PETROCINE	
REVIEWED BY		

SCALE IS ACCURATE WHEN PRINTED ON 11X17	
HORIZ SCALE	3/8" = 1'0"
VERT SCALE	
JOB NUMBER	DATE 2017
ACAD FILE	WLCSD Hydro.dwg


**WALLOWA RESOURCES  
COMMUNITY  
SOLUTIONS INC.**  
 ENTERPRISE, OR

**Wallowa Lake County Service District**  
 Hydro Assessment  
 2017  
**WLCSD Hydro Station Plan**

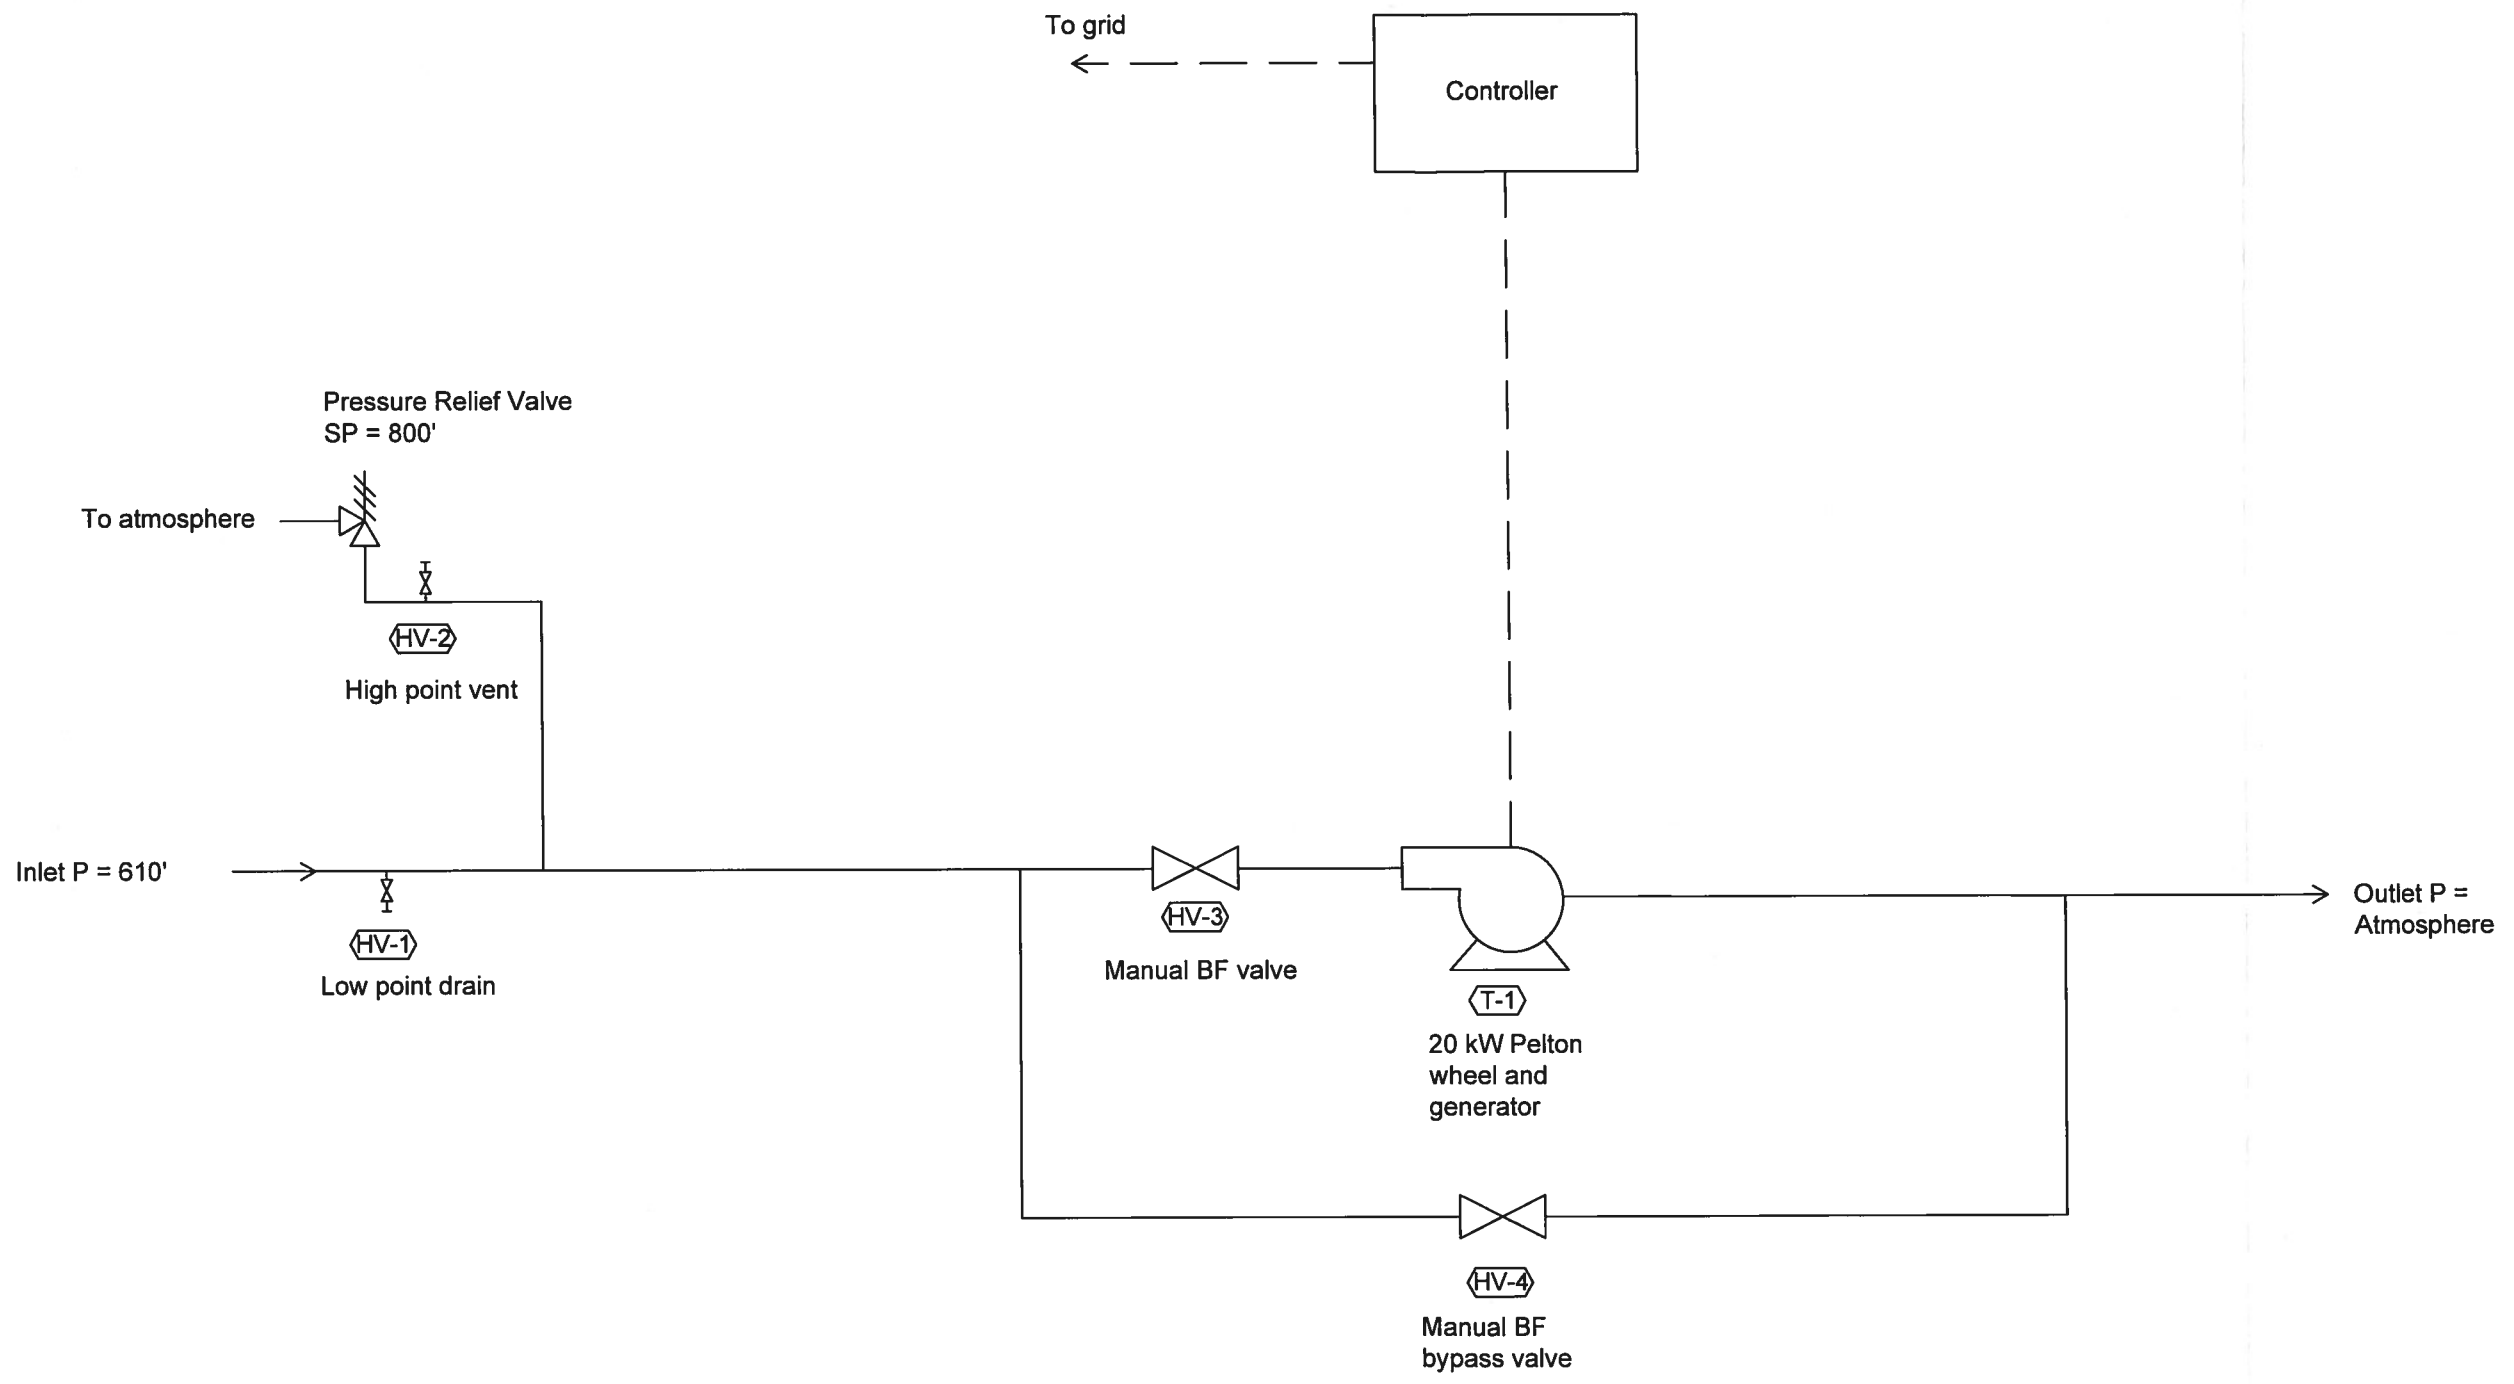

REVISION	BY	DATE
DESIGNED BY	K. PETROCINE	
DRAWN BY	K. PETROCINE	
REVIEWED BY		

HORIZ. SCALE	NTS	VERT. SCALE	
JOB NUMBER		DATE	2017
ACAD FILE	WLCSD Hydro.dwg		

WALLOWA RESOURCES  
COMMUNITY  
SOLUTIONS INC.  
ENTERPRISE, OR

Wallowa County Service District Hydro  
Hydro Assessment  
2017  
WLCSD Hydro Station P&ID