


RECEIVED
 NOV 20 1981
 WATER RESOURCES DEPT
 SALEM, OREGON

T. 175. R. 5 W. W.M. SEC. 34

T. 175. R. 5 W. W.M. SEC. 35

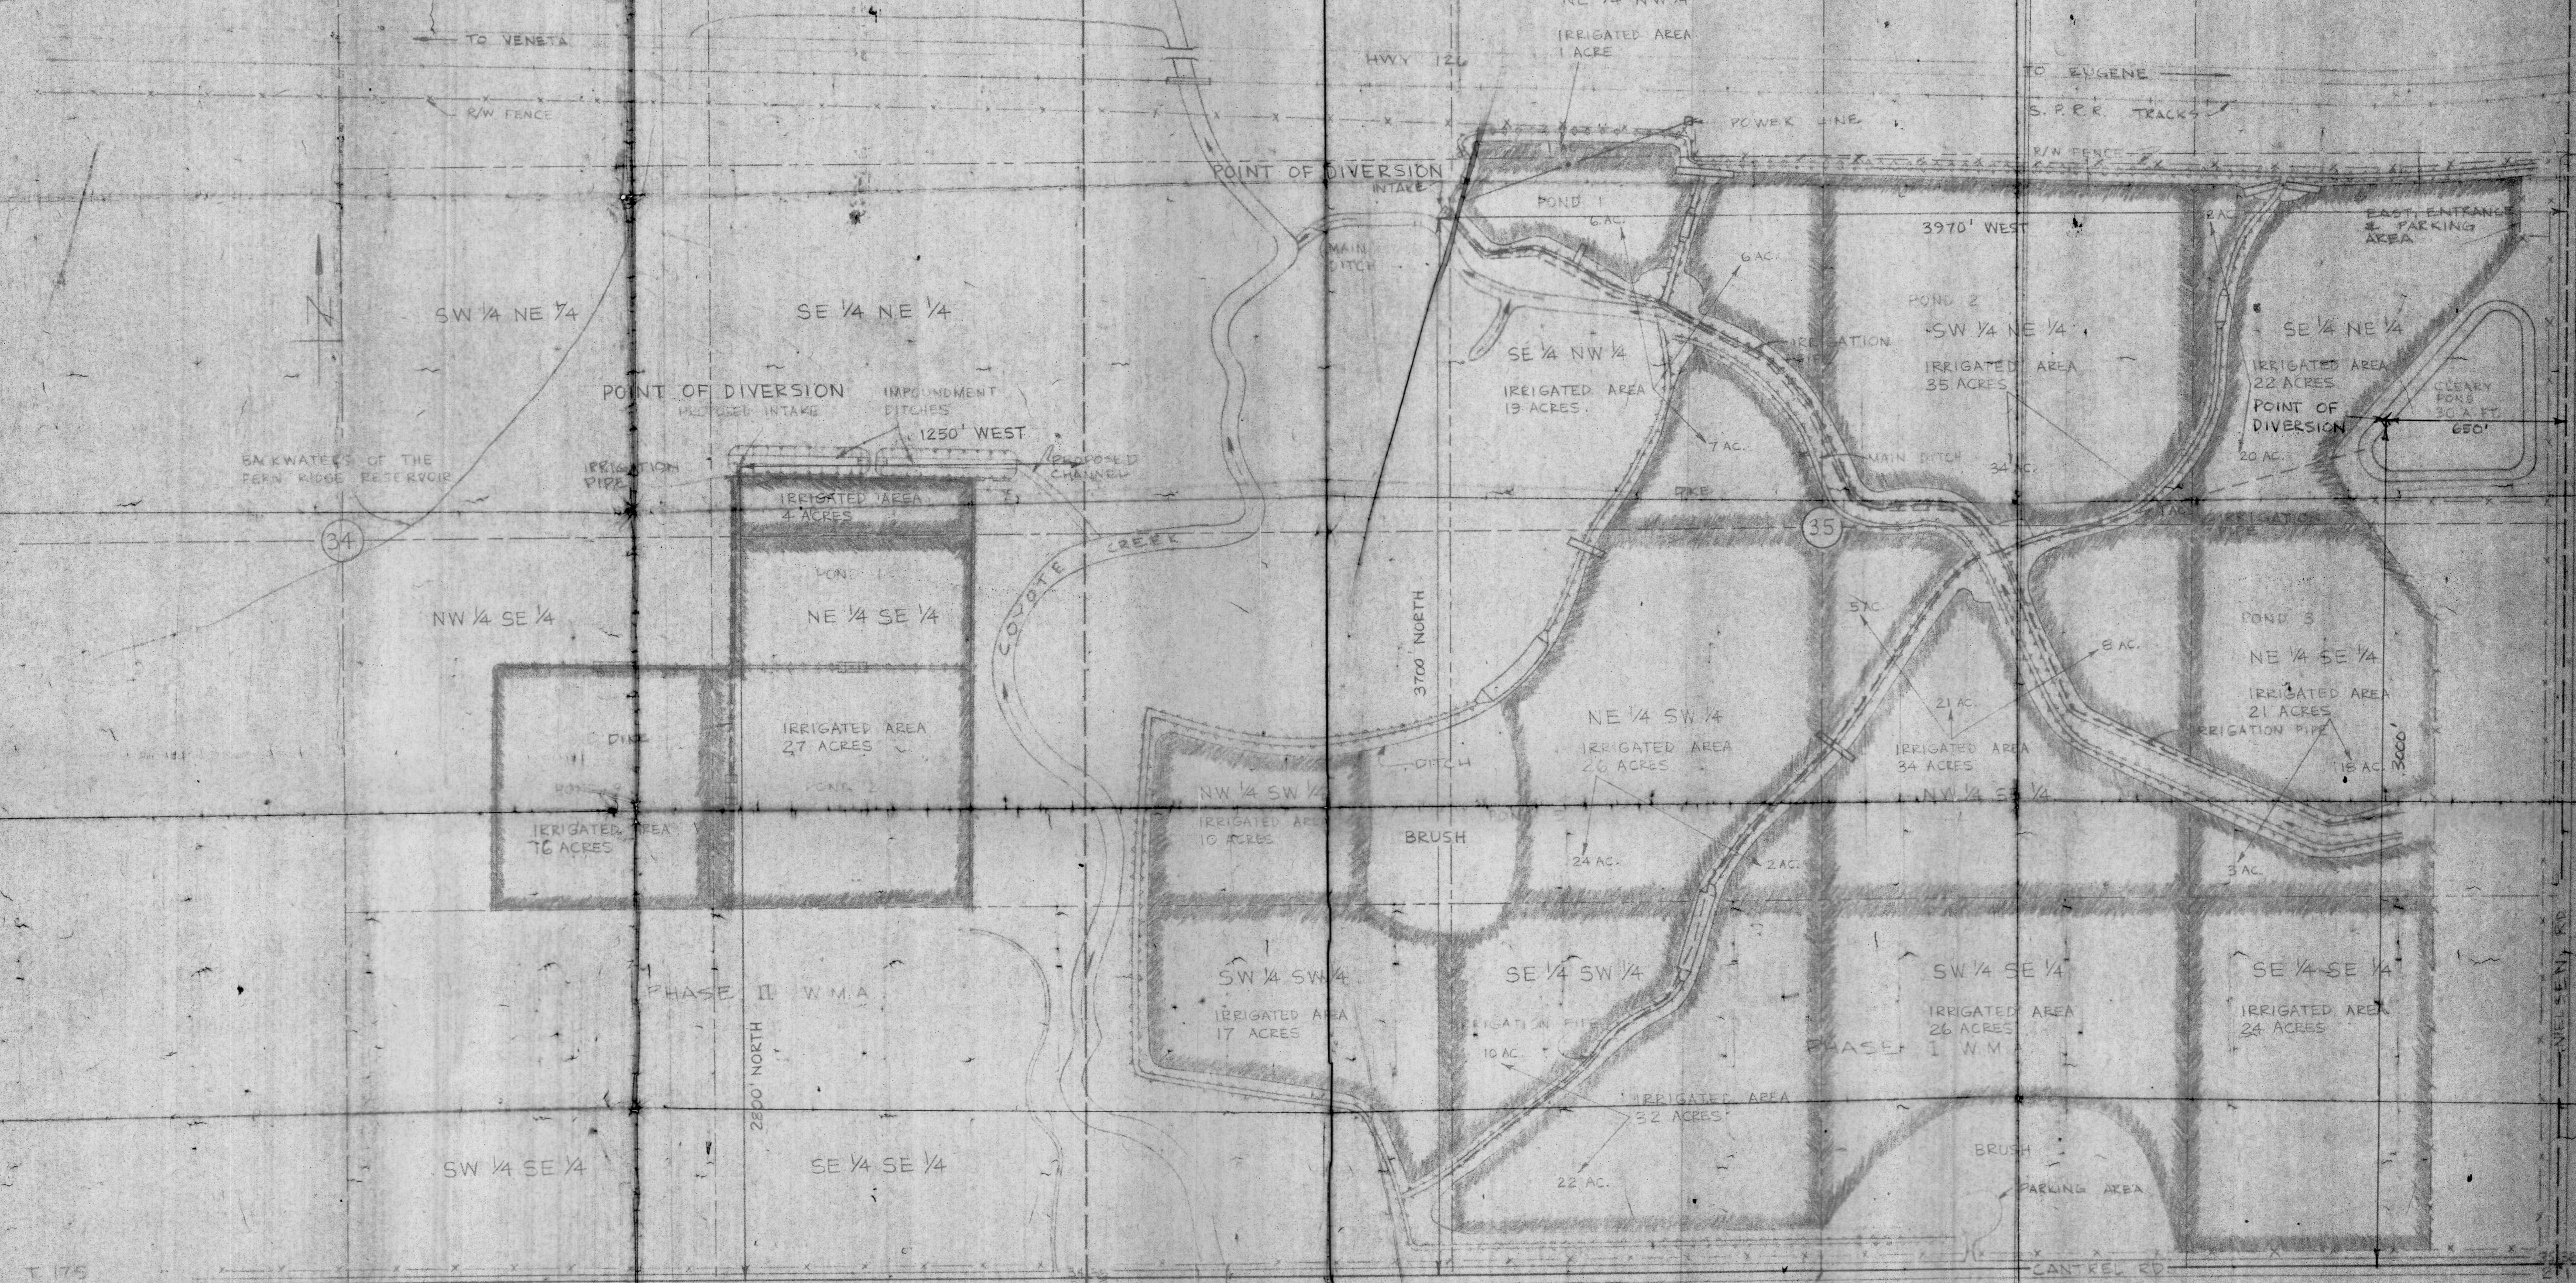

Application No. R58594 & 58595
 Permit No. R 8548
 RECEIVED
 DEC 10 1982
 WATER RESOURCES DEPT.
 SALEM, OREGON

DEPARTMENT OF FISH & WILDLIFE
 STATE OF OREGON
 FERN RIDGE W.M.A.
 PHASE I & II DEVELOPMENT

SITE PLAN

REVISIONS	CHIEF ENGINEER	DATE NOVEMBER 1981	APPROVED	DIRECTOR
	DESIGN BY ODFW			
	DRAWN BY M.K.		FILE NO.	SHT. 1 OF 1
	CHECKED BY			

DRAWING NO. 10-1-2125