






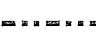


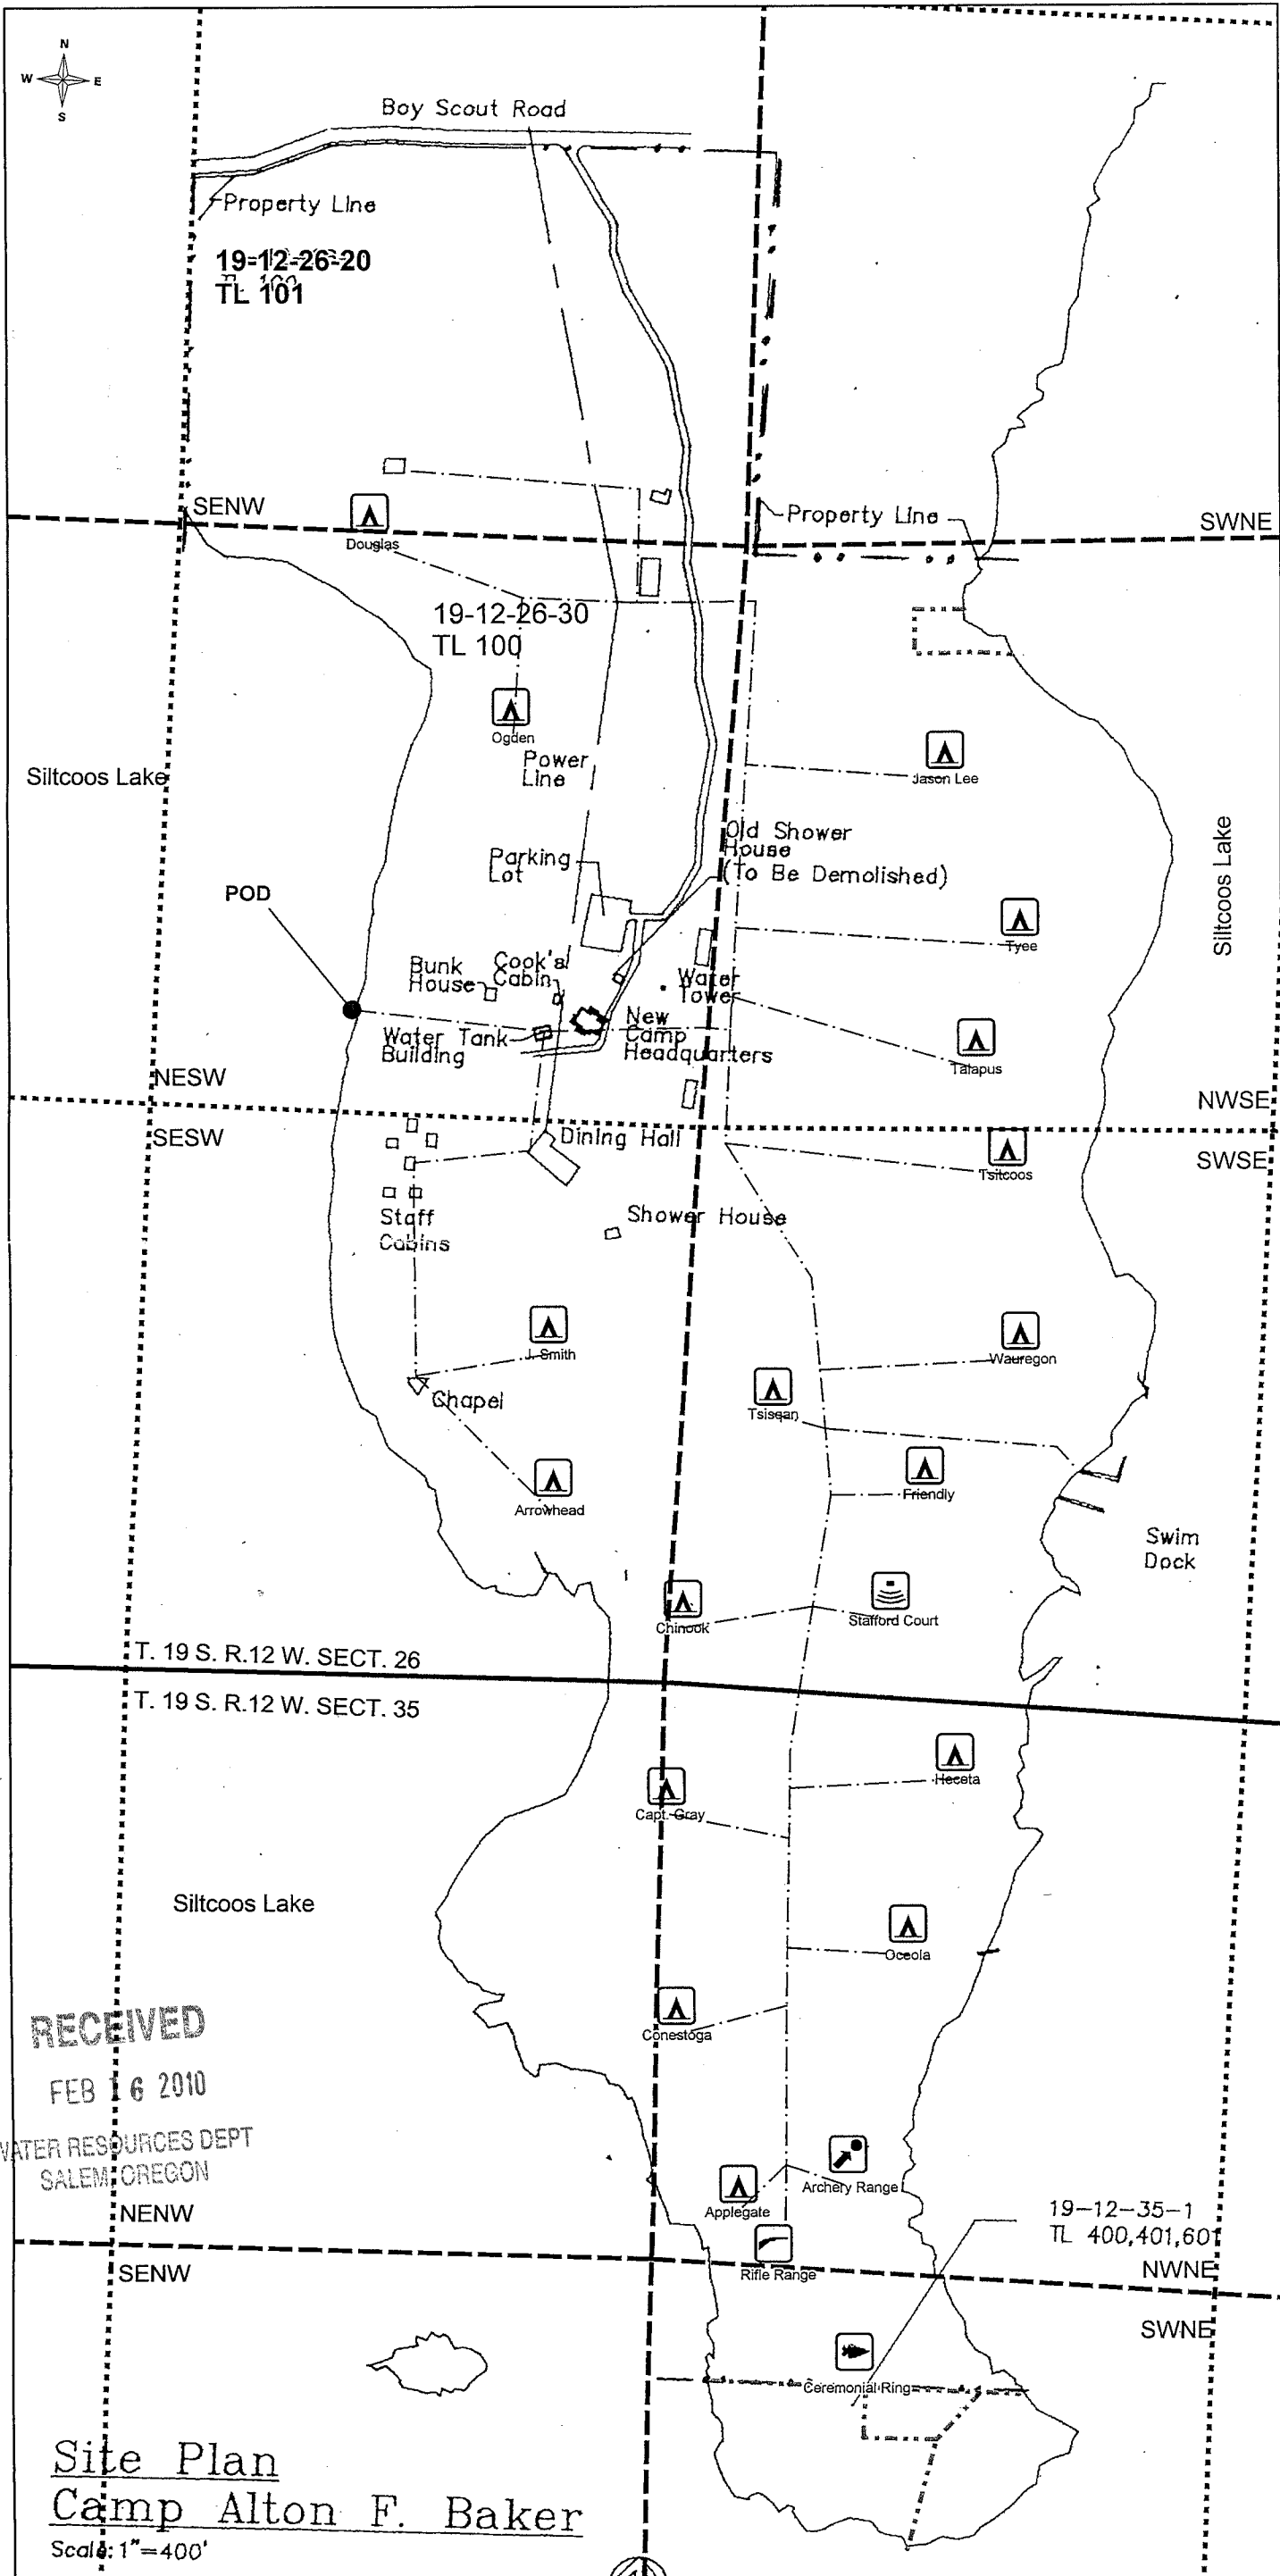


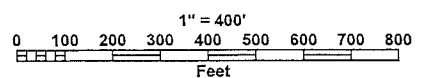
WATER RIGHT APPLICATION MAP FOR CAMP ALTON F. BAKER, BOY SCOUTS OF AMERICA

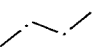

POD located
1538 ft. North
786 ft. West
from S 1/4 Corner
Section 26,
T. 19 S. R. 12 W.

Legend

-  Waterline
-  Camps
-  Archery Range
-  Ceremonial Ring
-  Rifle Range
-  Stafford Court
-  Property Lines
-  Quarter
-  Sixteenth
-  Section



RECEIVED
FEB 16 2010
WATER RESOURCES DEPT
SALEM, OREGON

Site Plan
Camp Alton F. Baker

Scale: 1" = 400'

87581