


T5N, R28E, W. M.

**RECEIVED**

SEP 17 1996


WATER RESOURCES DEPT.  
SALEM, OREGON

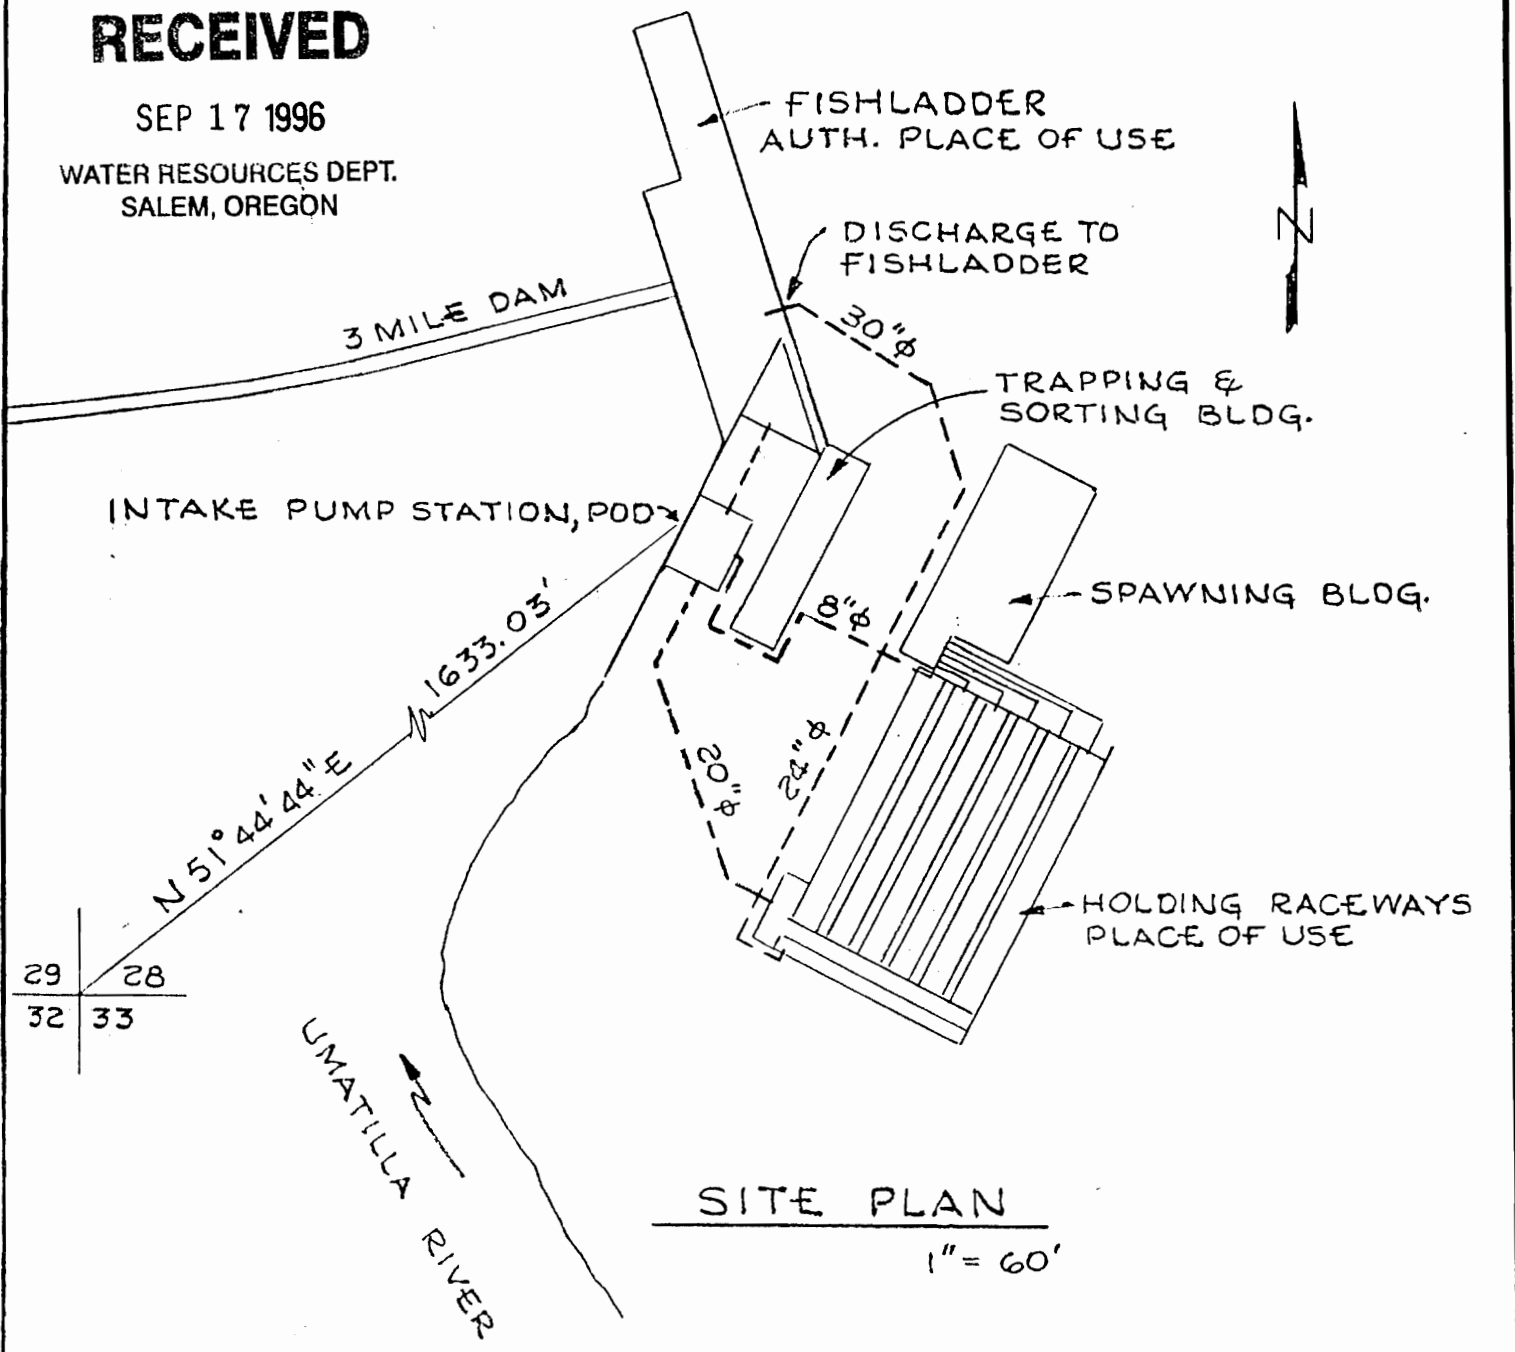

SITE PLAN

1" = 60'

T-7627

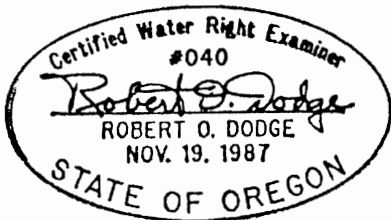

REVISIONS	<b>DEPARTMENT OF FISH &amp; WILDLIFE</b>	
	STATE OF OREGON	
	BONNEVILLE POWER ADMIN.	
	THREE MILE DAM FISH FACILITIES	
	WATER RIGHTS MAP	
	DATE <u>9/9/96</u>	APPROVED <u>Paul Johnson</u> DIRECTOR
DESIGN BY	DRAWN BY <u>ROD</u>	
CHECKED BY	FILE NO. <u>WATER RIGHTS</u> SHT. <u>1</u> OF <u>1</u>	