



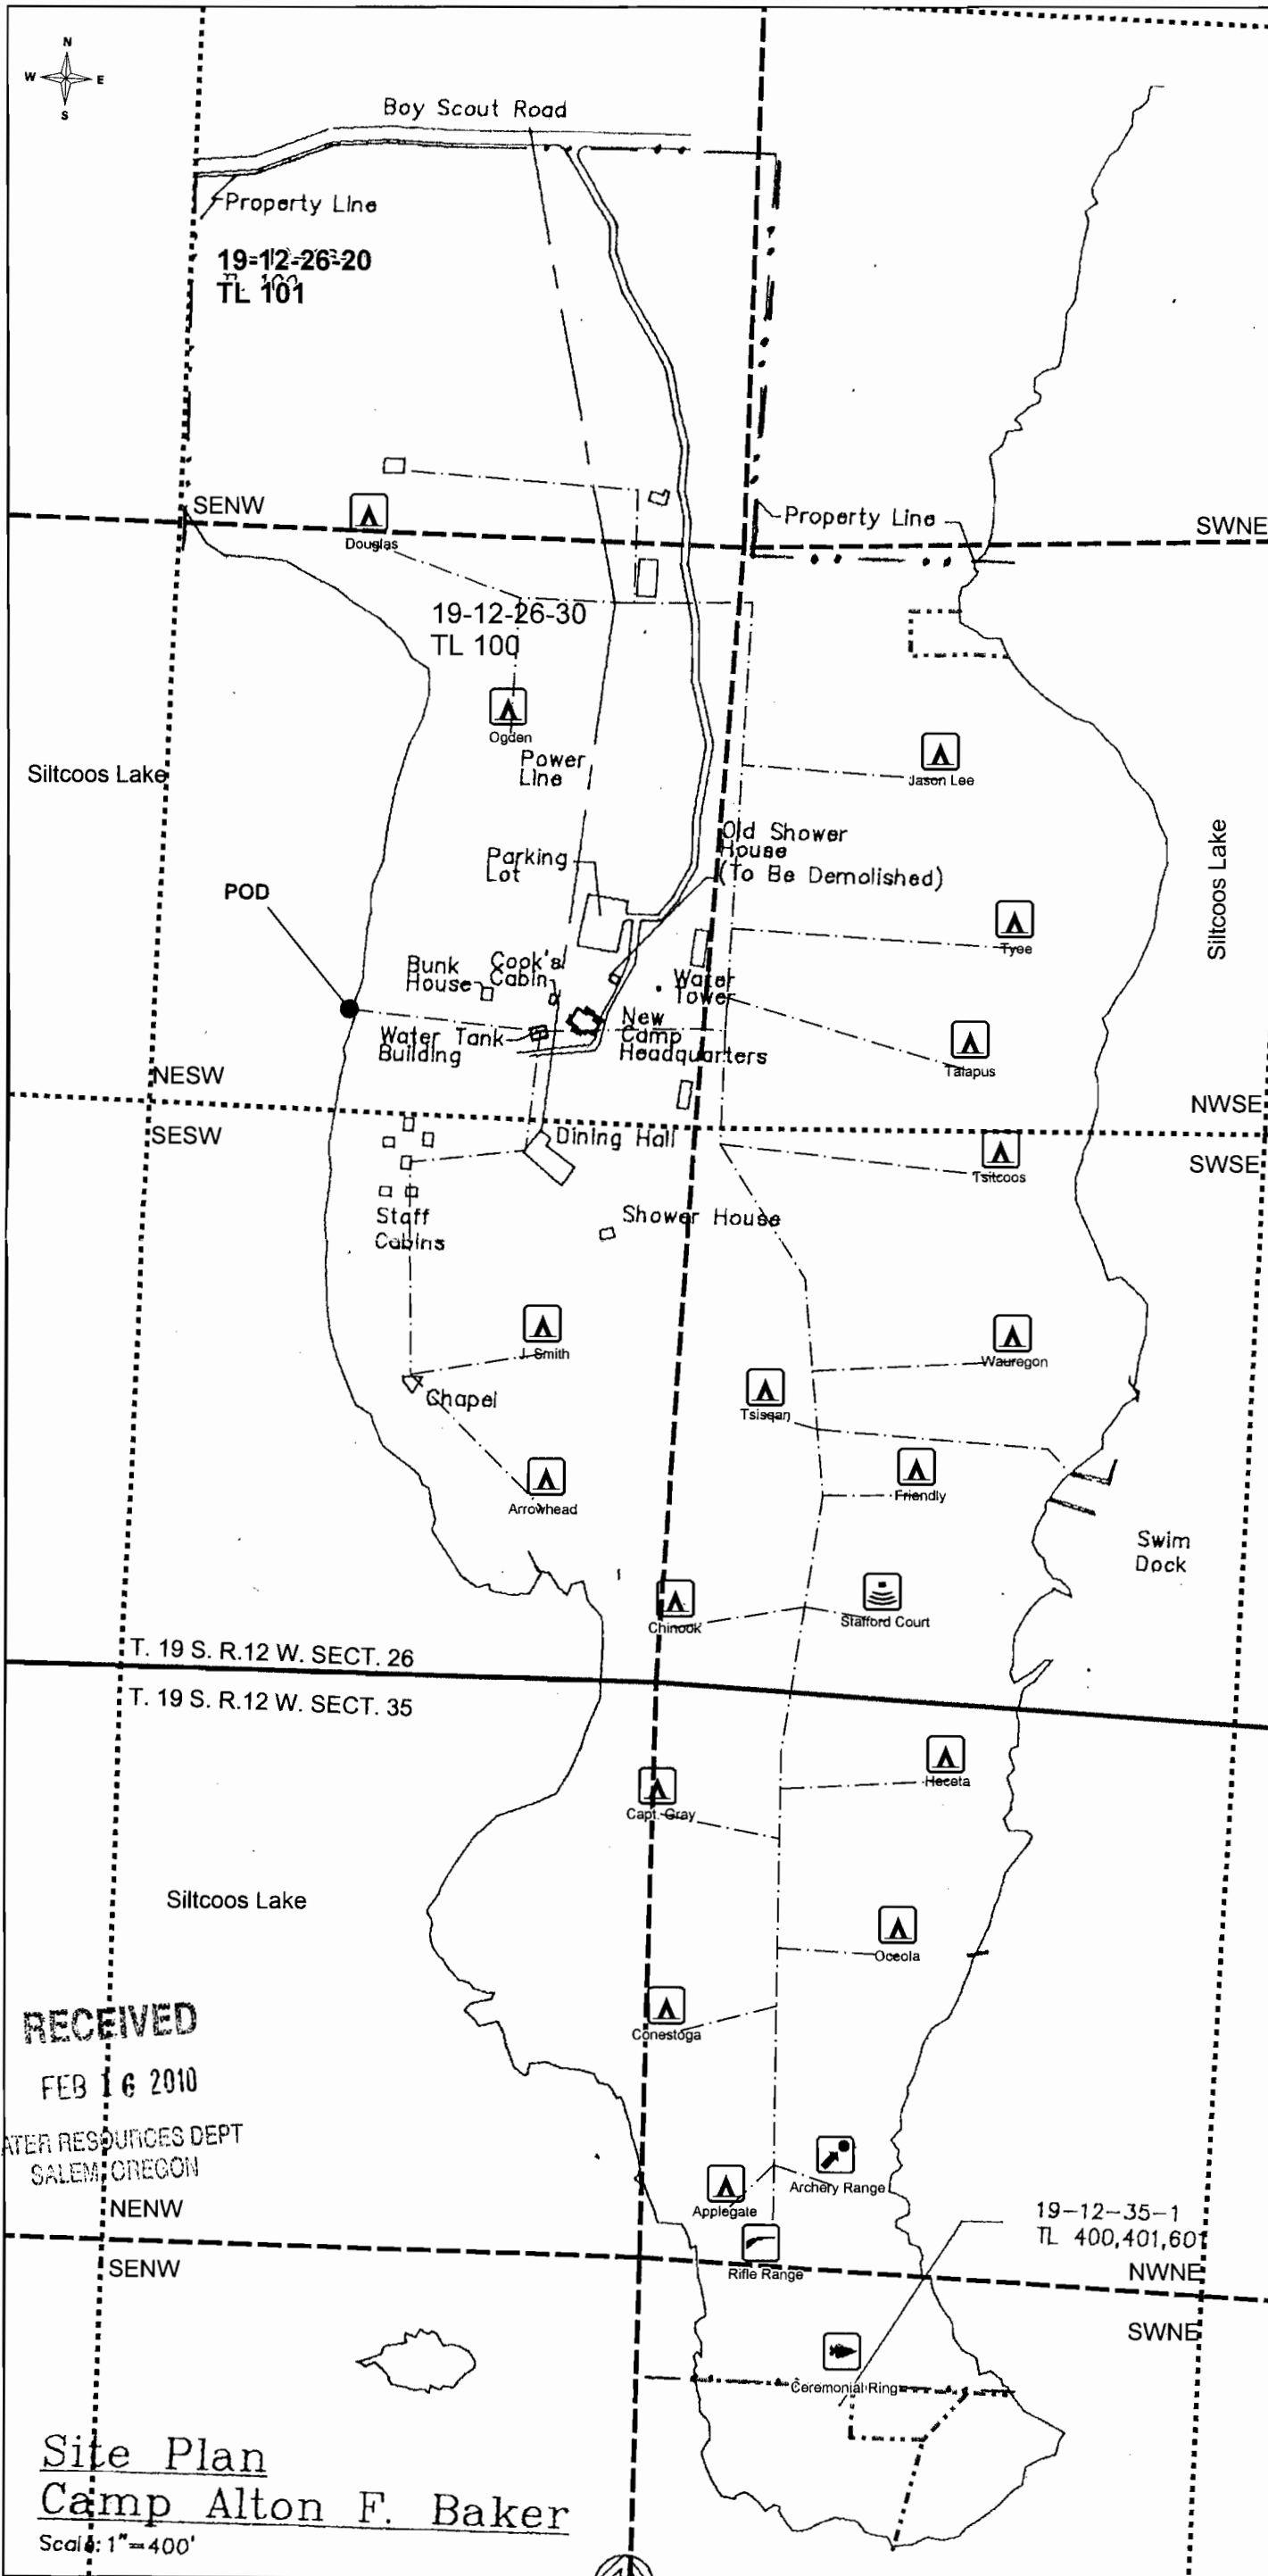

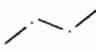






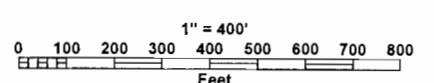
# WATER RIGHT APPLICATION MAP FOR CAMP ALTON F. BAKER, BOY SCOUTS OF AMERICA



POD located  
1538 ft. North  
786 ft. West  
from S 1/4 Corner  
Section 26,  
T. 19 S. R. 12 W.

### Legend

-  Waterline
-  Camps
-  Archery Range
-  Ceremonial Ring
-  Rifle Range
-  Stafford Court
-  Property Lines
-  Quarter
-  Sixteenth
-  Section



**RECEIVED**  
FEB 16 2010  
WATER RESOURCES DEPT  
SALEM, OREGON

Site Plan  
Camp Alton F. Baker  
Scale: 1" = 400'

87581