


R-870412

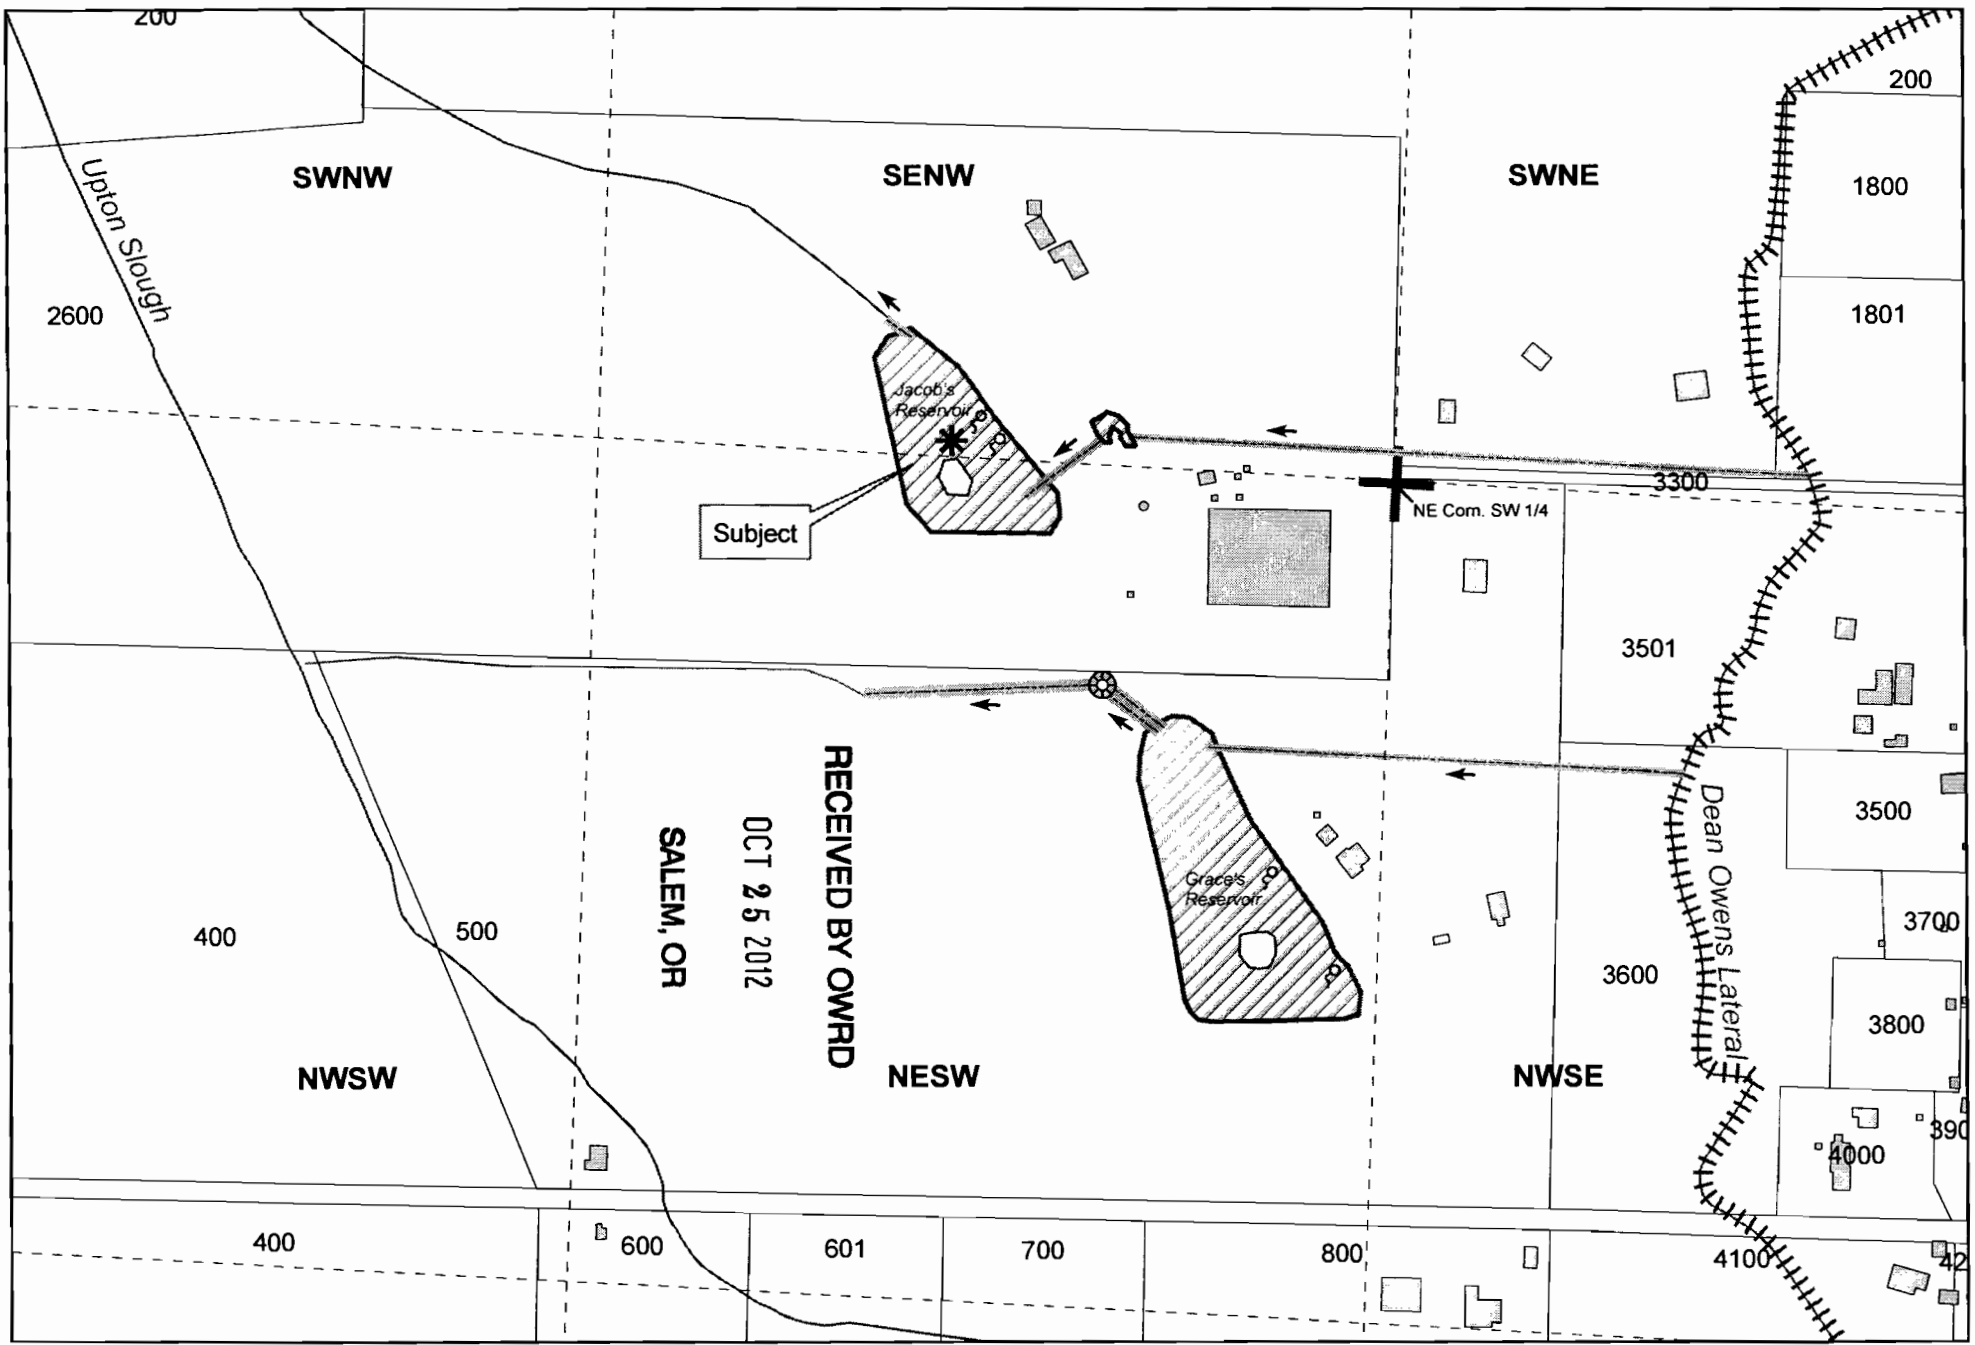

SITE PLAN - JACOB'S RESERVOIR
ALTERNATE RESERVOIR PERMIT APP
HILTON FARM IRRIGATION PONDS
362W27 TL 2600 NESW & SENW

	Quarter Quarter Section		Tax Lot
	Spring		Reservoir
	Pipe		Building
	Irrigation Canal		

*** RESERVOIR CENTER: 30' North & 730'**
West of the NE corner of the SW Quarter

MAP SCALE
1" = 300'

MATT ROPP LAND USE CONSULTING

MGR102312