

**POND DATA:**  
 LOCATED IN THE SW 1/4 OF THE SW 1/4 OF SECTION 20 T3S R 3W  
 ±1,030-FT NORTH AND ±900-FT EAST OF THE SW CORNER OF  
 SECTION 20.

**DATA SOURCES:**  
 AERIAL IMAGERY: OREGON IMAGERY EXPLORER 2009  
 TOPOGRAPHY: OREGON DOGAMI LIDAR 2009  
 TAXLOT BOUNDARIES: YAMHILL COUNTY GIS  
 VICINITY MAP: USGS 7.5 MINUTE QUAD MAP DUNE, OREGON 2014

**WATER STORAGE:**  
 VOLUME: ±9.0-AF  
 MEAN DEPTH: 7.0-FT  
 MAXIMUM EMBANKMENT HEIGHT = 12.0-FT

**AKS**  
 ARIEL DUNN, P.E., REGISTERED PROFESSIONAL ENGINEER  
 1000 N. W. 10TH AVE., SUITE 100  
 GAINESVILLE, FL 32609  
 352-389-1111  
 www.aks-engineers.com  
 CIVIL ENGINEERING SURVEYING ENVIRONMENTAL ARCHITECTURE  
 PROPERTY PLANNING LANDSCAPE ARCHITECTURE

**10280 NE ABBEY ROAD  
 WATER RIGHTS  
 CARLTON, OR**

**POND SITE PLAN**




PROJECT NO. 10280  
 DRAWING NO. 001  
 SHEET NO. 1 OF 1  
 DATE: 6/27/2018

DESIGNER  
 CHECKED  
 JOB NUMBER  
 6241  
 SHEET  
 1 OF 1

**RECEIVED**  
 OCT 13 2018  
**OWRD**

**RECEIVED**  
 OCT 12 2018  
**OWRD**

21-88675

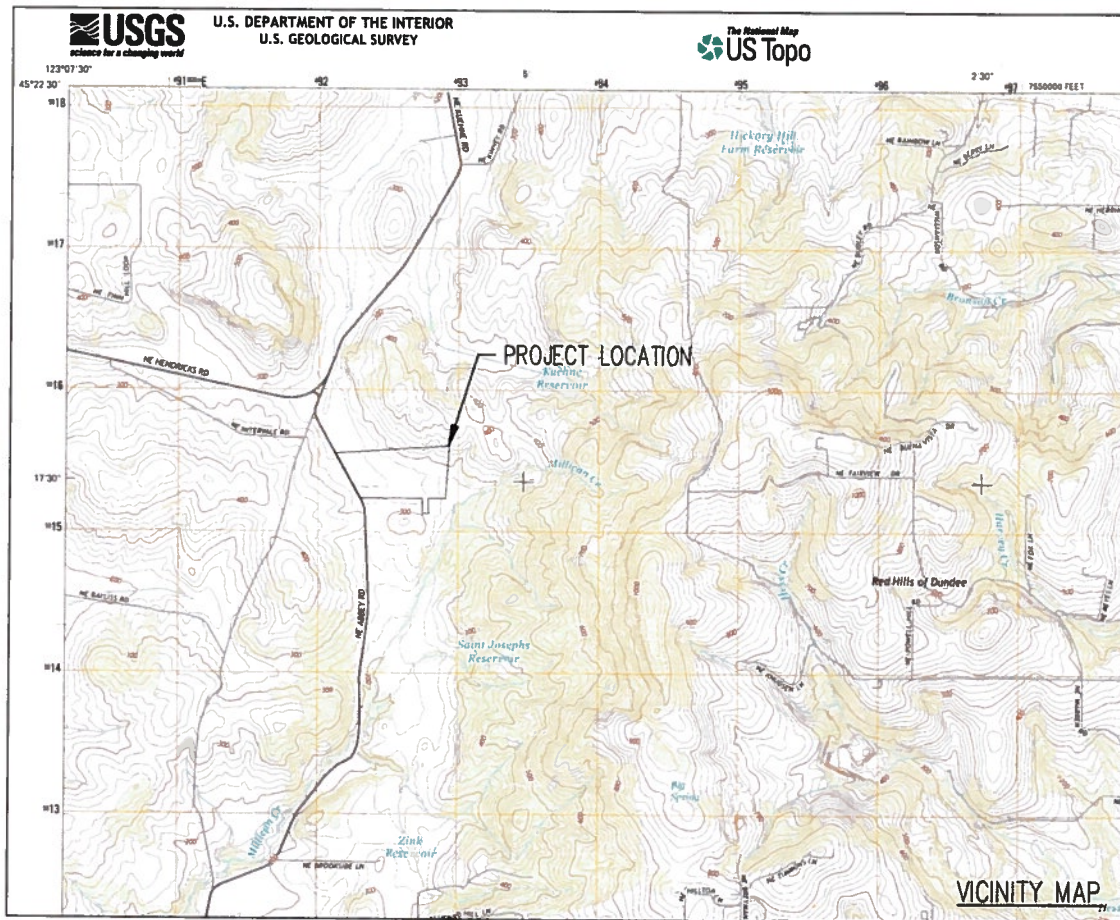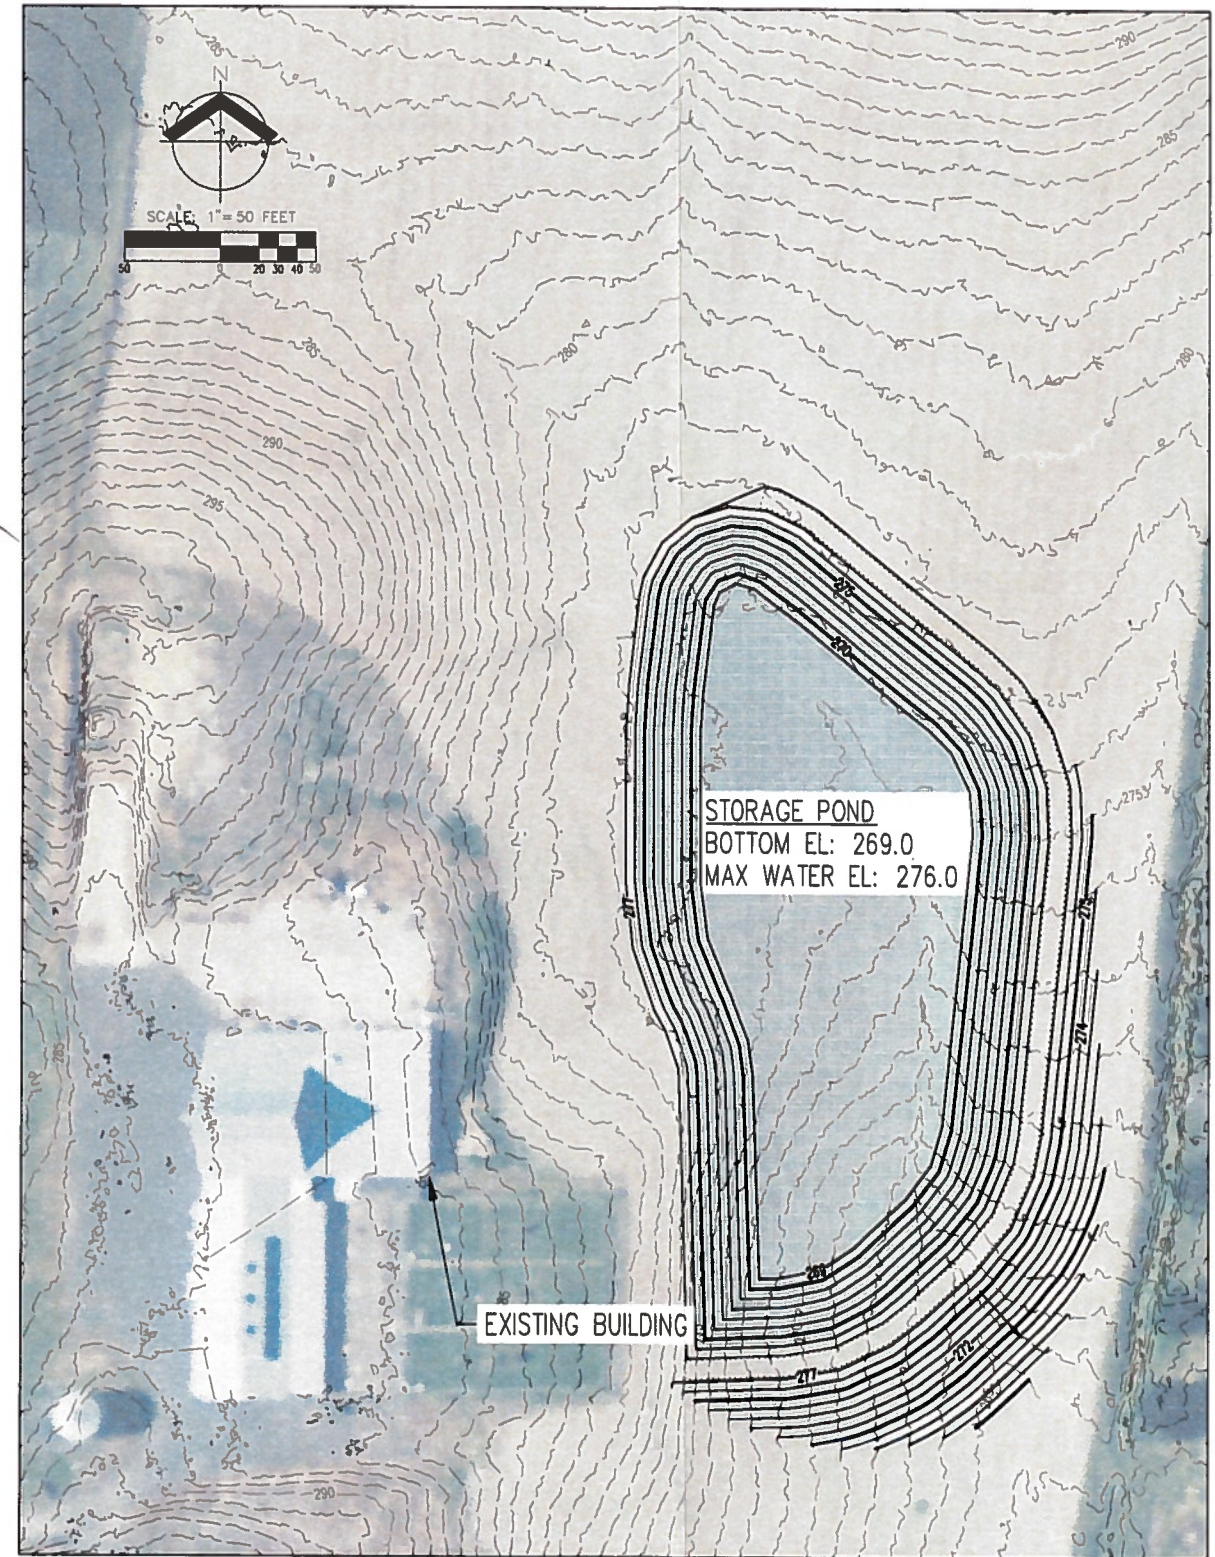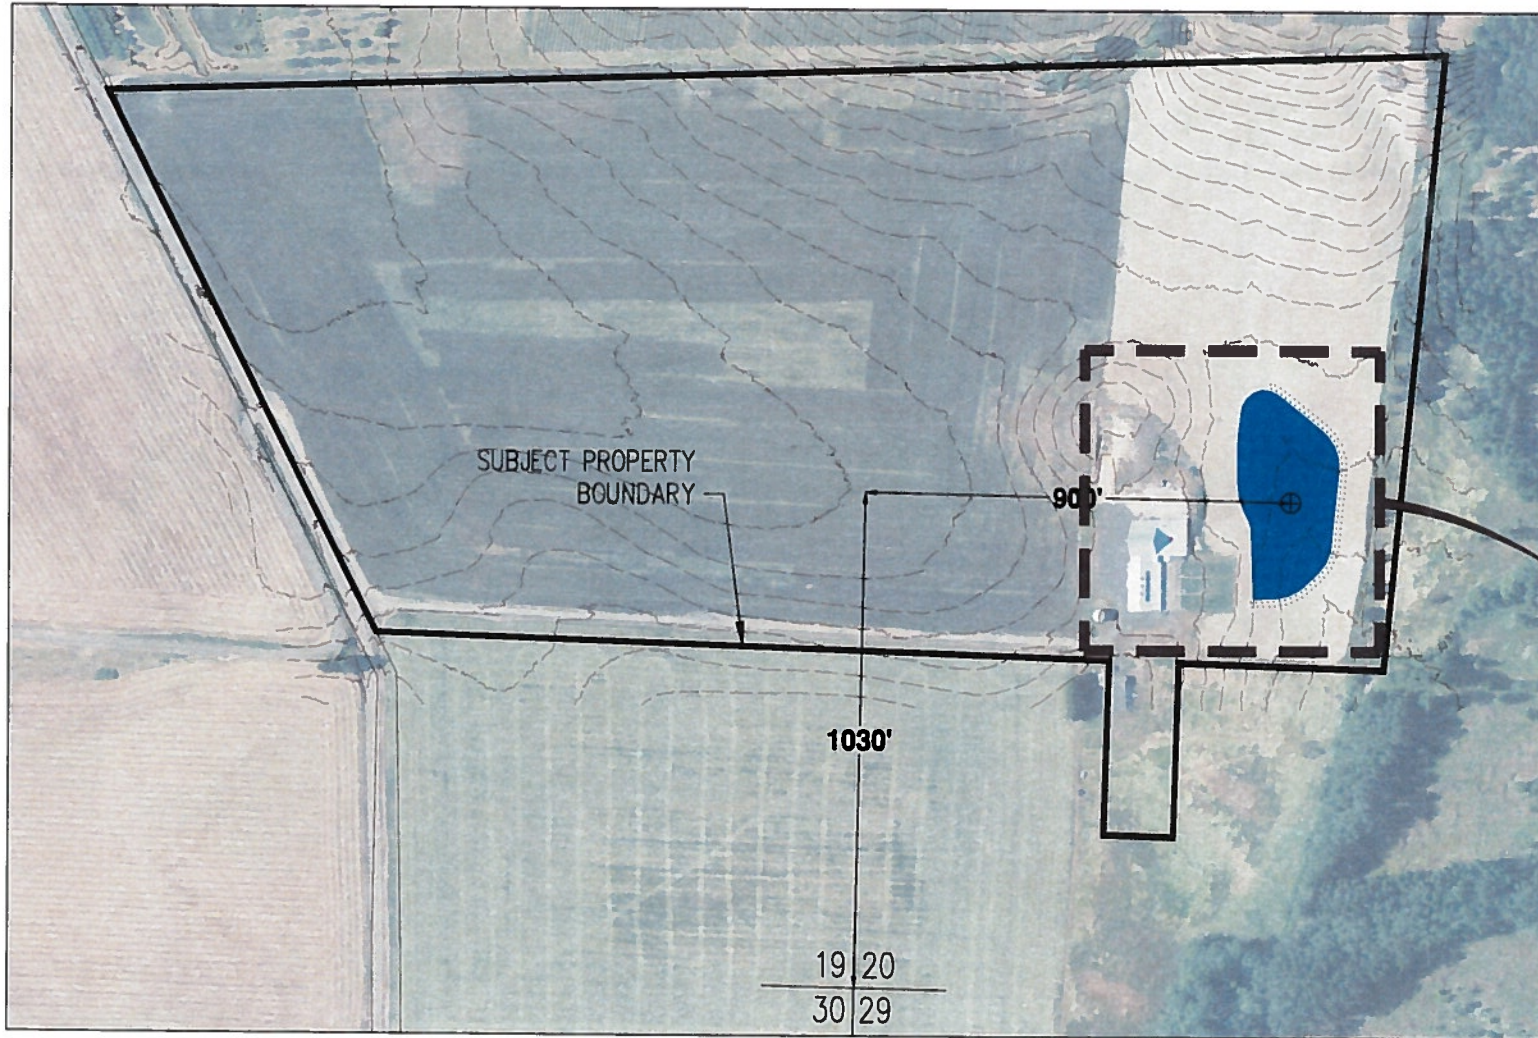

**DATA SOURCES**  
 AERIAL IMAGERY: OREGON IMAGERY EXPLORER 2009  
 TOPOGRAPHY: OREGON DOGAMI LIDAR 2009  
 TAXLOT BOUNDARIES: YAMHILL COUNTY GIS  
 VICINITY MAP: USGS 7.5 MINUTE QUAD MAP DUNDEE, OREGON 2014

**POND DATA:**  
 LOCATED IN THE SW 1/4 OF THE SW 1/4 OF SECTION 20, T35N, R3W  
 ±1,030-FT NORTH AND ±900-FT EAST OF THE SW CORNER OF  
 SECTION 20.

**WATER STORAGE:**  
 VOLUME: ±9.0-AF  
 MEAN DEPTH: 7.0-FT  
 MAXIMUM EMBANKMENT HEIGHT = 12.0-FT

**RECEIVED**  
**OCT 1 & 2018**  
**OWRD**  
**OCT 1 & 2018**  
**OWRD**

DESIGNED BY:	NCD
DRAWN BY:	SRP
CHECKED BY:	JPC
SCALE:	AS NOTED
DATE:	8/8/2018

JOB NUMBER	6241
SHEET	1 OF 1

AKS DRAWING FILE: 6241\_POND\_SITE\_PLAN\_20180808.DWG | LAYOUT: LAYOUT1

*12.000000*