

RECEIVED BY OWRD

DEC 21 2012

SALEM, OR

SITE PLAN SUBMITTAL FORM

OWNER NAME:

Briggs Family LTD Partnership
PHONE # 541-485-1866
ADDRESS: 20820 N. SEABURG RD
EUGENE, OR 97408

Map and Taxlot #:

16-03-28-00-406

APPLICANT NAME:

PHONE #

ADDRESS:

Scale: 1" = 60'

LMD staff can **NOT** be held responsible for evaluations based on false, inaccurate or incomplete information.

OR GRIMBON

PRIMARY DRIVEWAY


509-BP12-01126

PLANNING SETBACKS O.K.

DATE 8/16/12

INITIALS SYE

LANE 72156

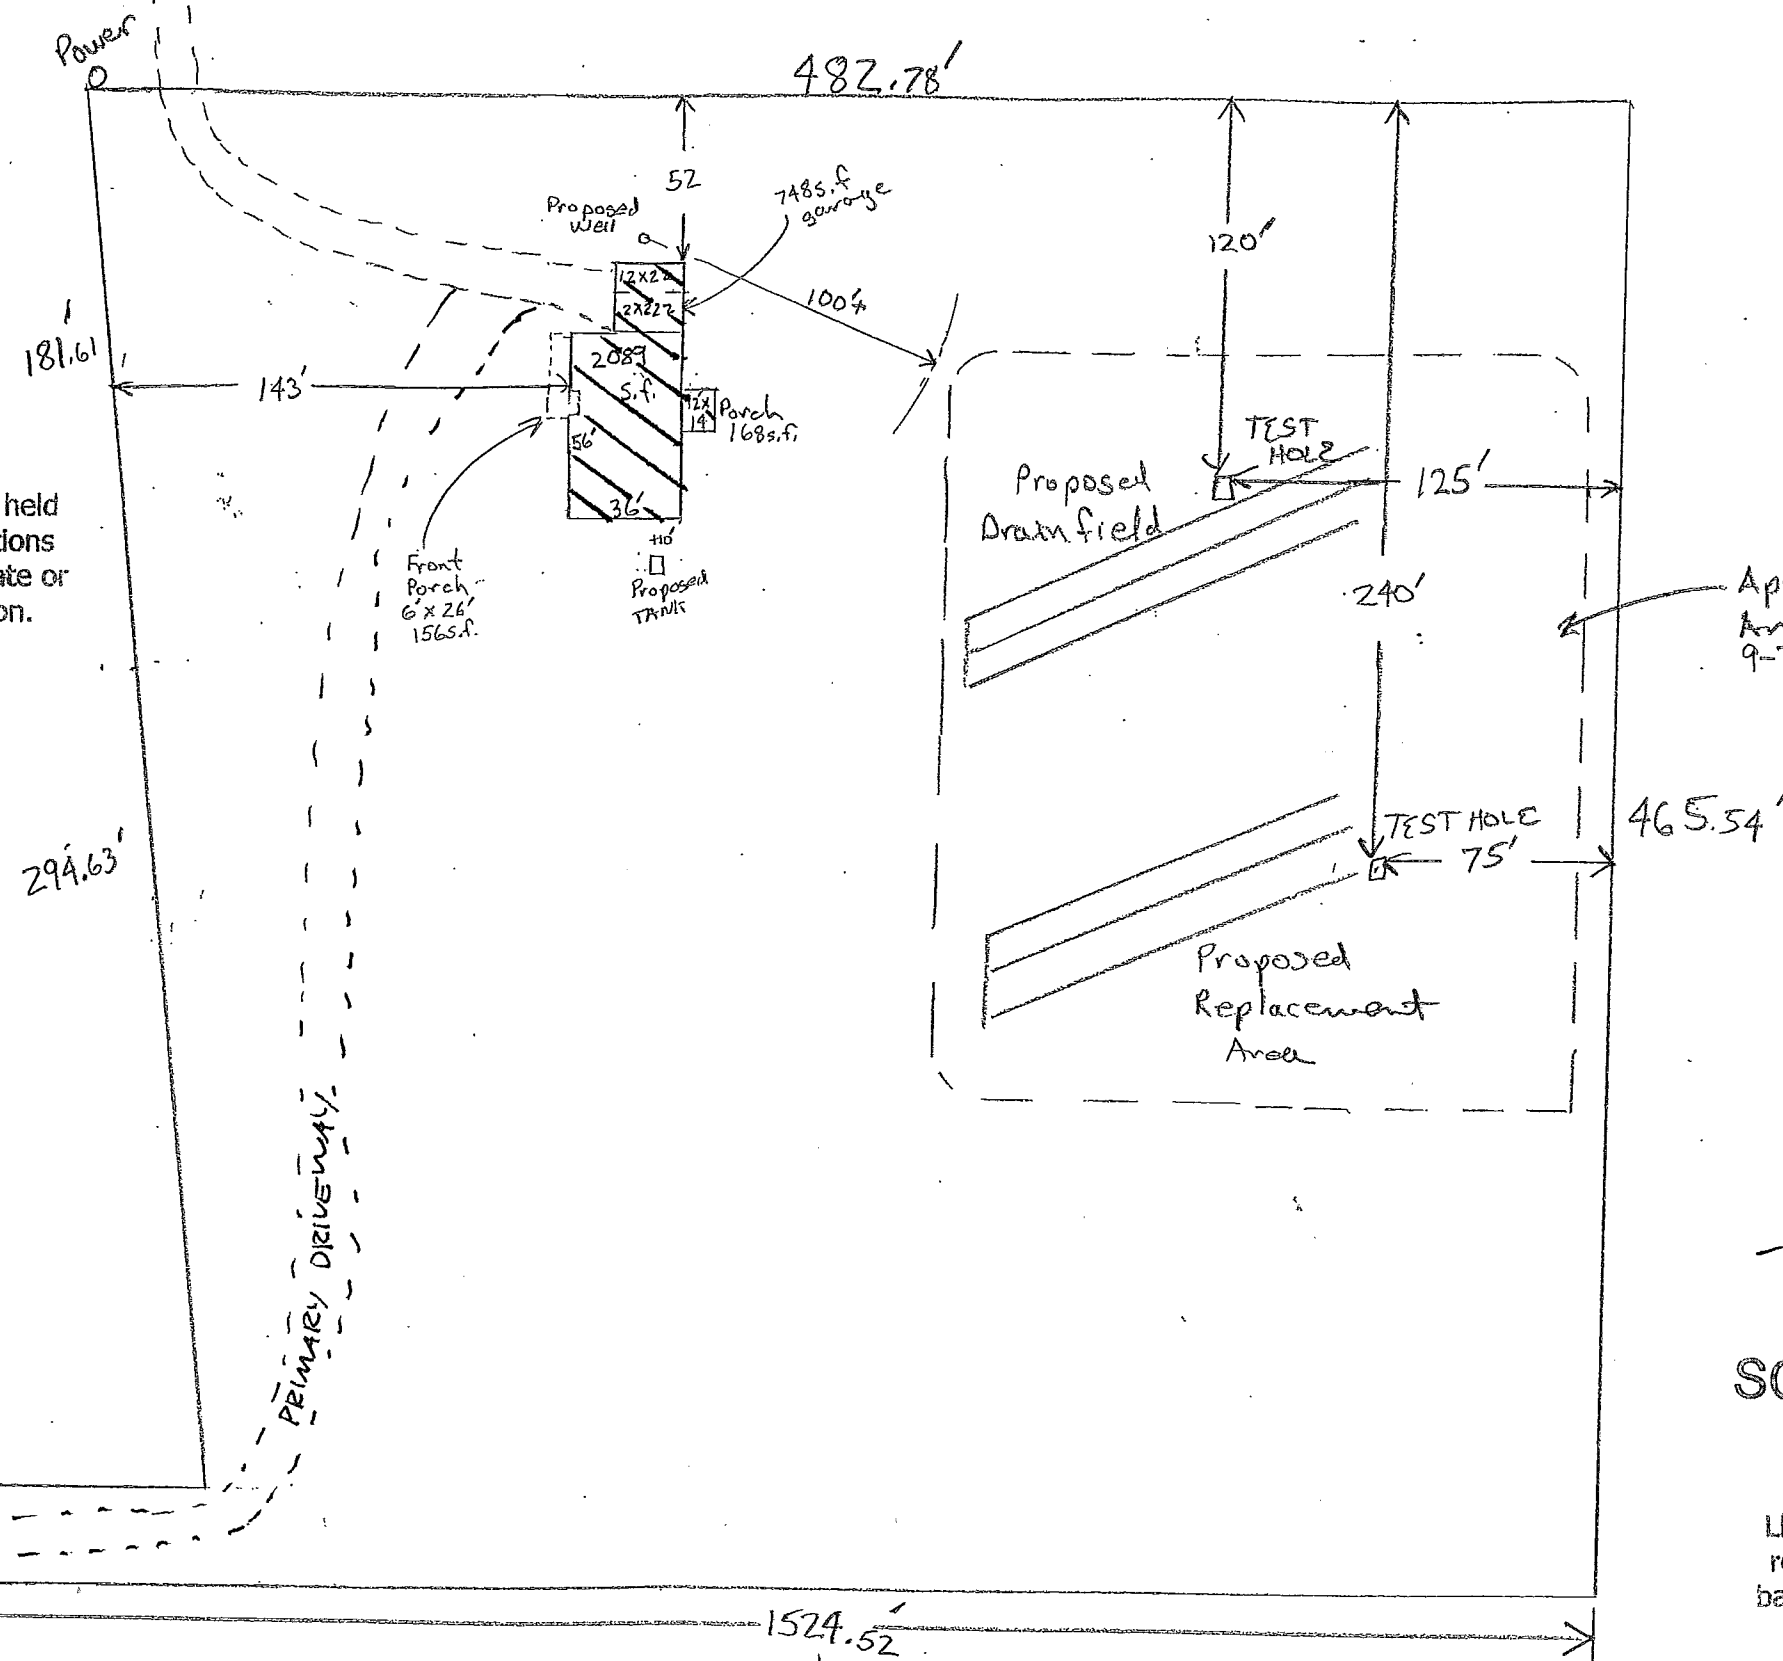

Indicate which direction is north with an arrow



Approved Area 9-7-11

AUG 16 2012

RSPD PLOT PLAN ACCEPTED

SCANNED

LMD staff can **NOT** be held responsible for evaluations based on false, inaccurate or incomplete information.

THE INFORMATION ON THIS PLOT PLAN HAS BEEN PROVIDED AND REVIEWED BY THE PROPERTY OWNER WHO, BY SIGNING BELOW: 1.) ACKNOWLEDGES AND ACCEPTS FULL RESPONSIBILITY FOR ITS ACCURACY AND COMPLETENESS; 2.) IS RESPONSIBLE TO ENSURE THAT THE IMPROVEMENTS TO THE SITE TAKE PLACE IN CONFORMANCE WITH THIS PLAN; 3.) WILL ESTABLISH ALL THE CORNER IRONS, LOT LINES AND CODE REQUIRED SETBACKS REQUIRED OF THIS PROPERTY. ANY CHANGES TO THIS PLAN MUST BE PRE-APPROVED BY THE GOVERNMENTAL AGENCIES WITH JURISDICTION, THE MORTGAGE LENDER AND THE CONTRACTOR AND DOCUMENTED

OWNER _____ DATE _____

OWNER _____ DATE _____