

IRRIGATED AREA OF 15 ACRES

25 17 S 5 W

TAX LOT 1803

7.5 ACRES

1/4 CORNER

PROPERTY LINE 1760'-0"

EXISTING WELL L64796

2.75 ACRES

TAX LOT 1801

9.0 ACRES

PROPERTY LINE 1760'-0"

120'

2.5 ACRES


NORTH

FISHER ROAD



SITE PLAN

SCALE: 1" = 200'-0"

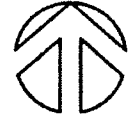

WELL IS 85' SOUTH AND 100' WEST OF N.E. CORNER OF TAX LOT 1803

Parcel/Range/Section/Township/Lot

17-05-25-00-01801 and 01803

App. 9-17573

RECEIVED

APR 22 2013

WATER RESOURCES DEPT SALEM, OREGON


FOR ASSESSMENT AND TAXATION ONLY

Added to file for clarity - *R.P. 8/3/12*

SECTION 25 T.17S. R.5W. W.M Lane County

1" = 400'

C-17573

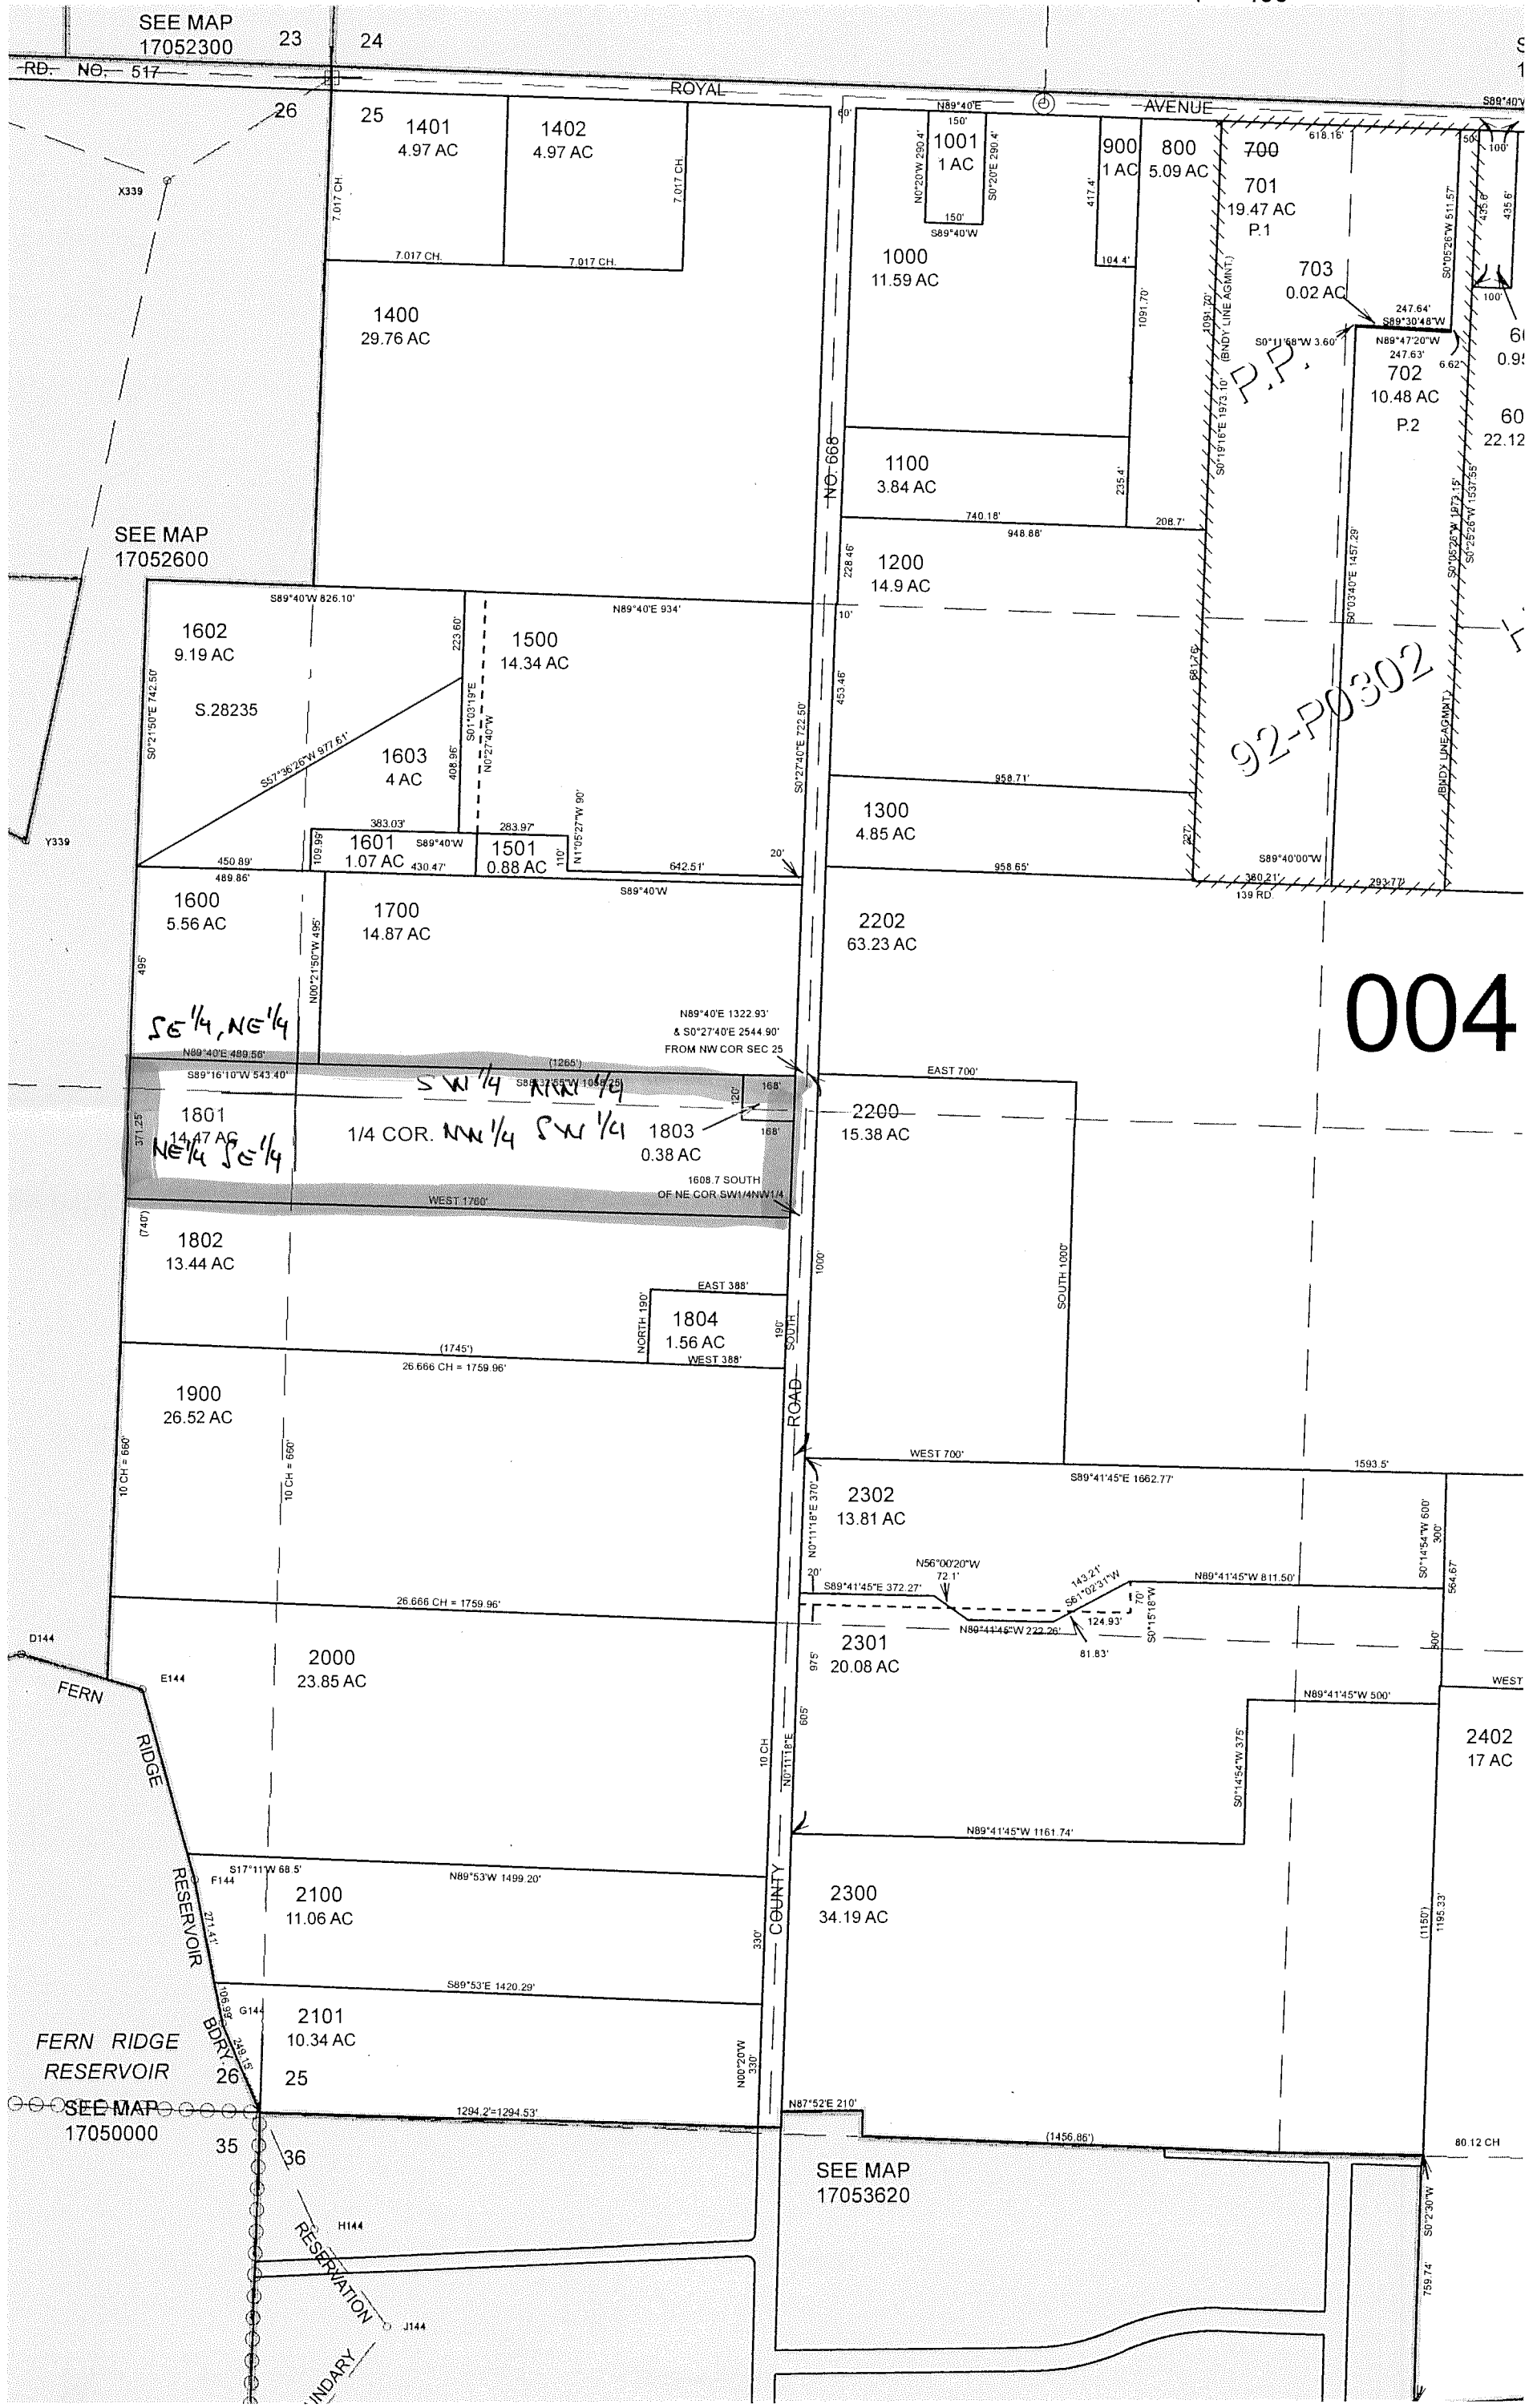

004

92-P0302

P.P.

SEE MAP 17052300

SEE MAP 17052600

SEE MAP 17050000

SEE MAP 17053620

FERN RIDGE RESERVOIR

RESERVOIR BDRY.

RESERVATION BDRY.

FERN RIDGE

RESERVOIR

FERN RIDGE RESERVOIR

SEE MAP 17050000

FERN RIDGE

RESERVOIR

FERN RIDGE RESERVOIR

SEE MAP 17050000