

EHRLICH, HEFT & ROMINGER
ARCHITECTS
5470 EL CAMINO REAL
PALO ALTO, CA 94306
415-358-9800

civil engineer
CHAM, HILL
3800 S.W. VERNIER BLVD.
CORVALLIS, OREGON 97330
303-784-4871

BLDG CORVALLIS DIVISION
CORVALLIS, OREGON

HEWLETT-PACKARD 3

Associate architect
JEREMY MILLER & TOBIAS
200 SW BIRCH
CORVALLIS, OREGON 97330
303-784-3488



landscape architect
MARTINUS GARDNER
PARTNERSHIP
810 SW ALDER
FORTY-FOUR, OREGON 97330
303-687-8881

GRAPHIC SCALE: 1" = 100'
JOB NUMBER: EHR CH2R HALL 1833-D
DATE: JUNE 23, 1976

0182-2 No not to scale
Permit No. 1877

DRAWING TITLE:
SITE PLAN

SHEET NO.:
C-1
OF 7 SHEETS

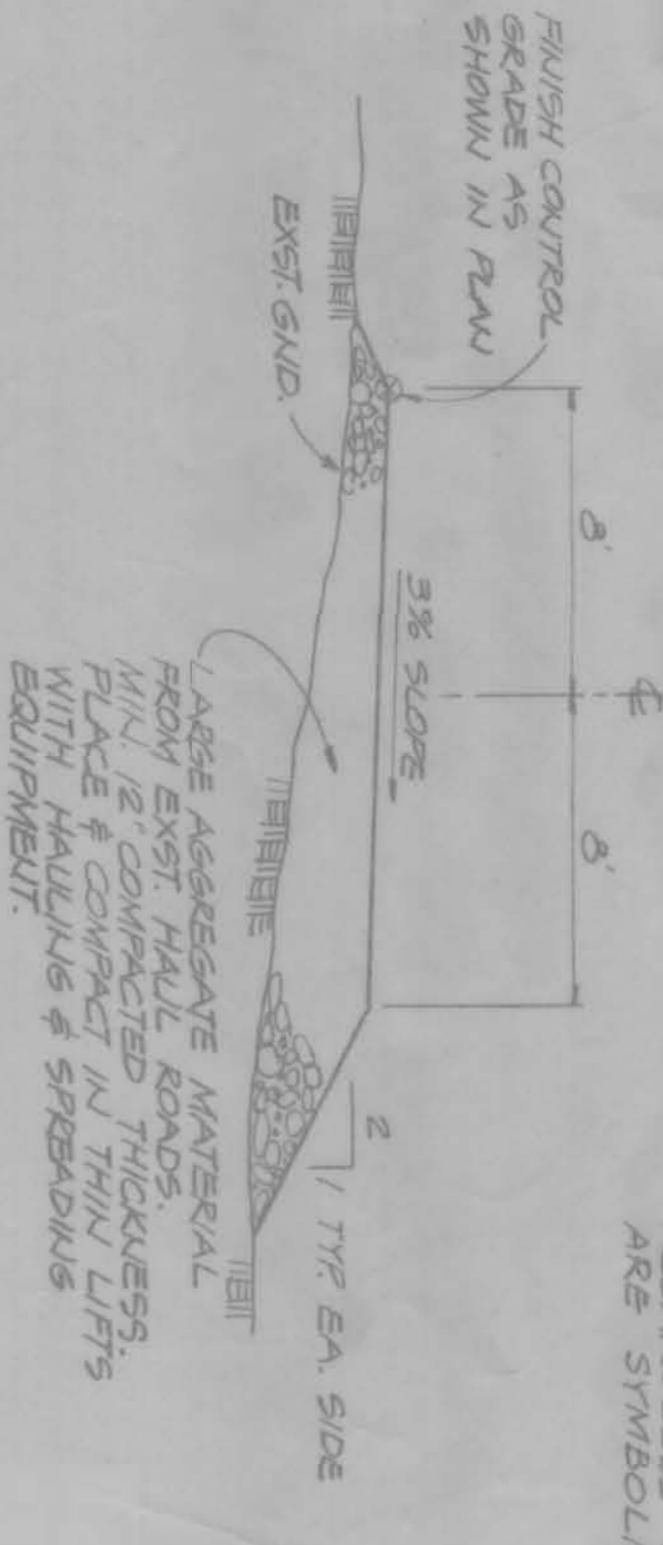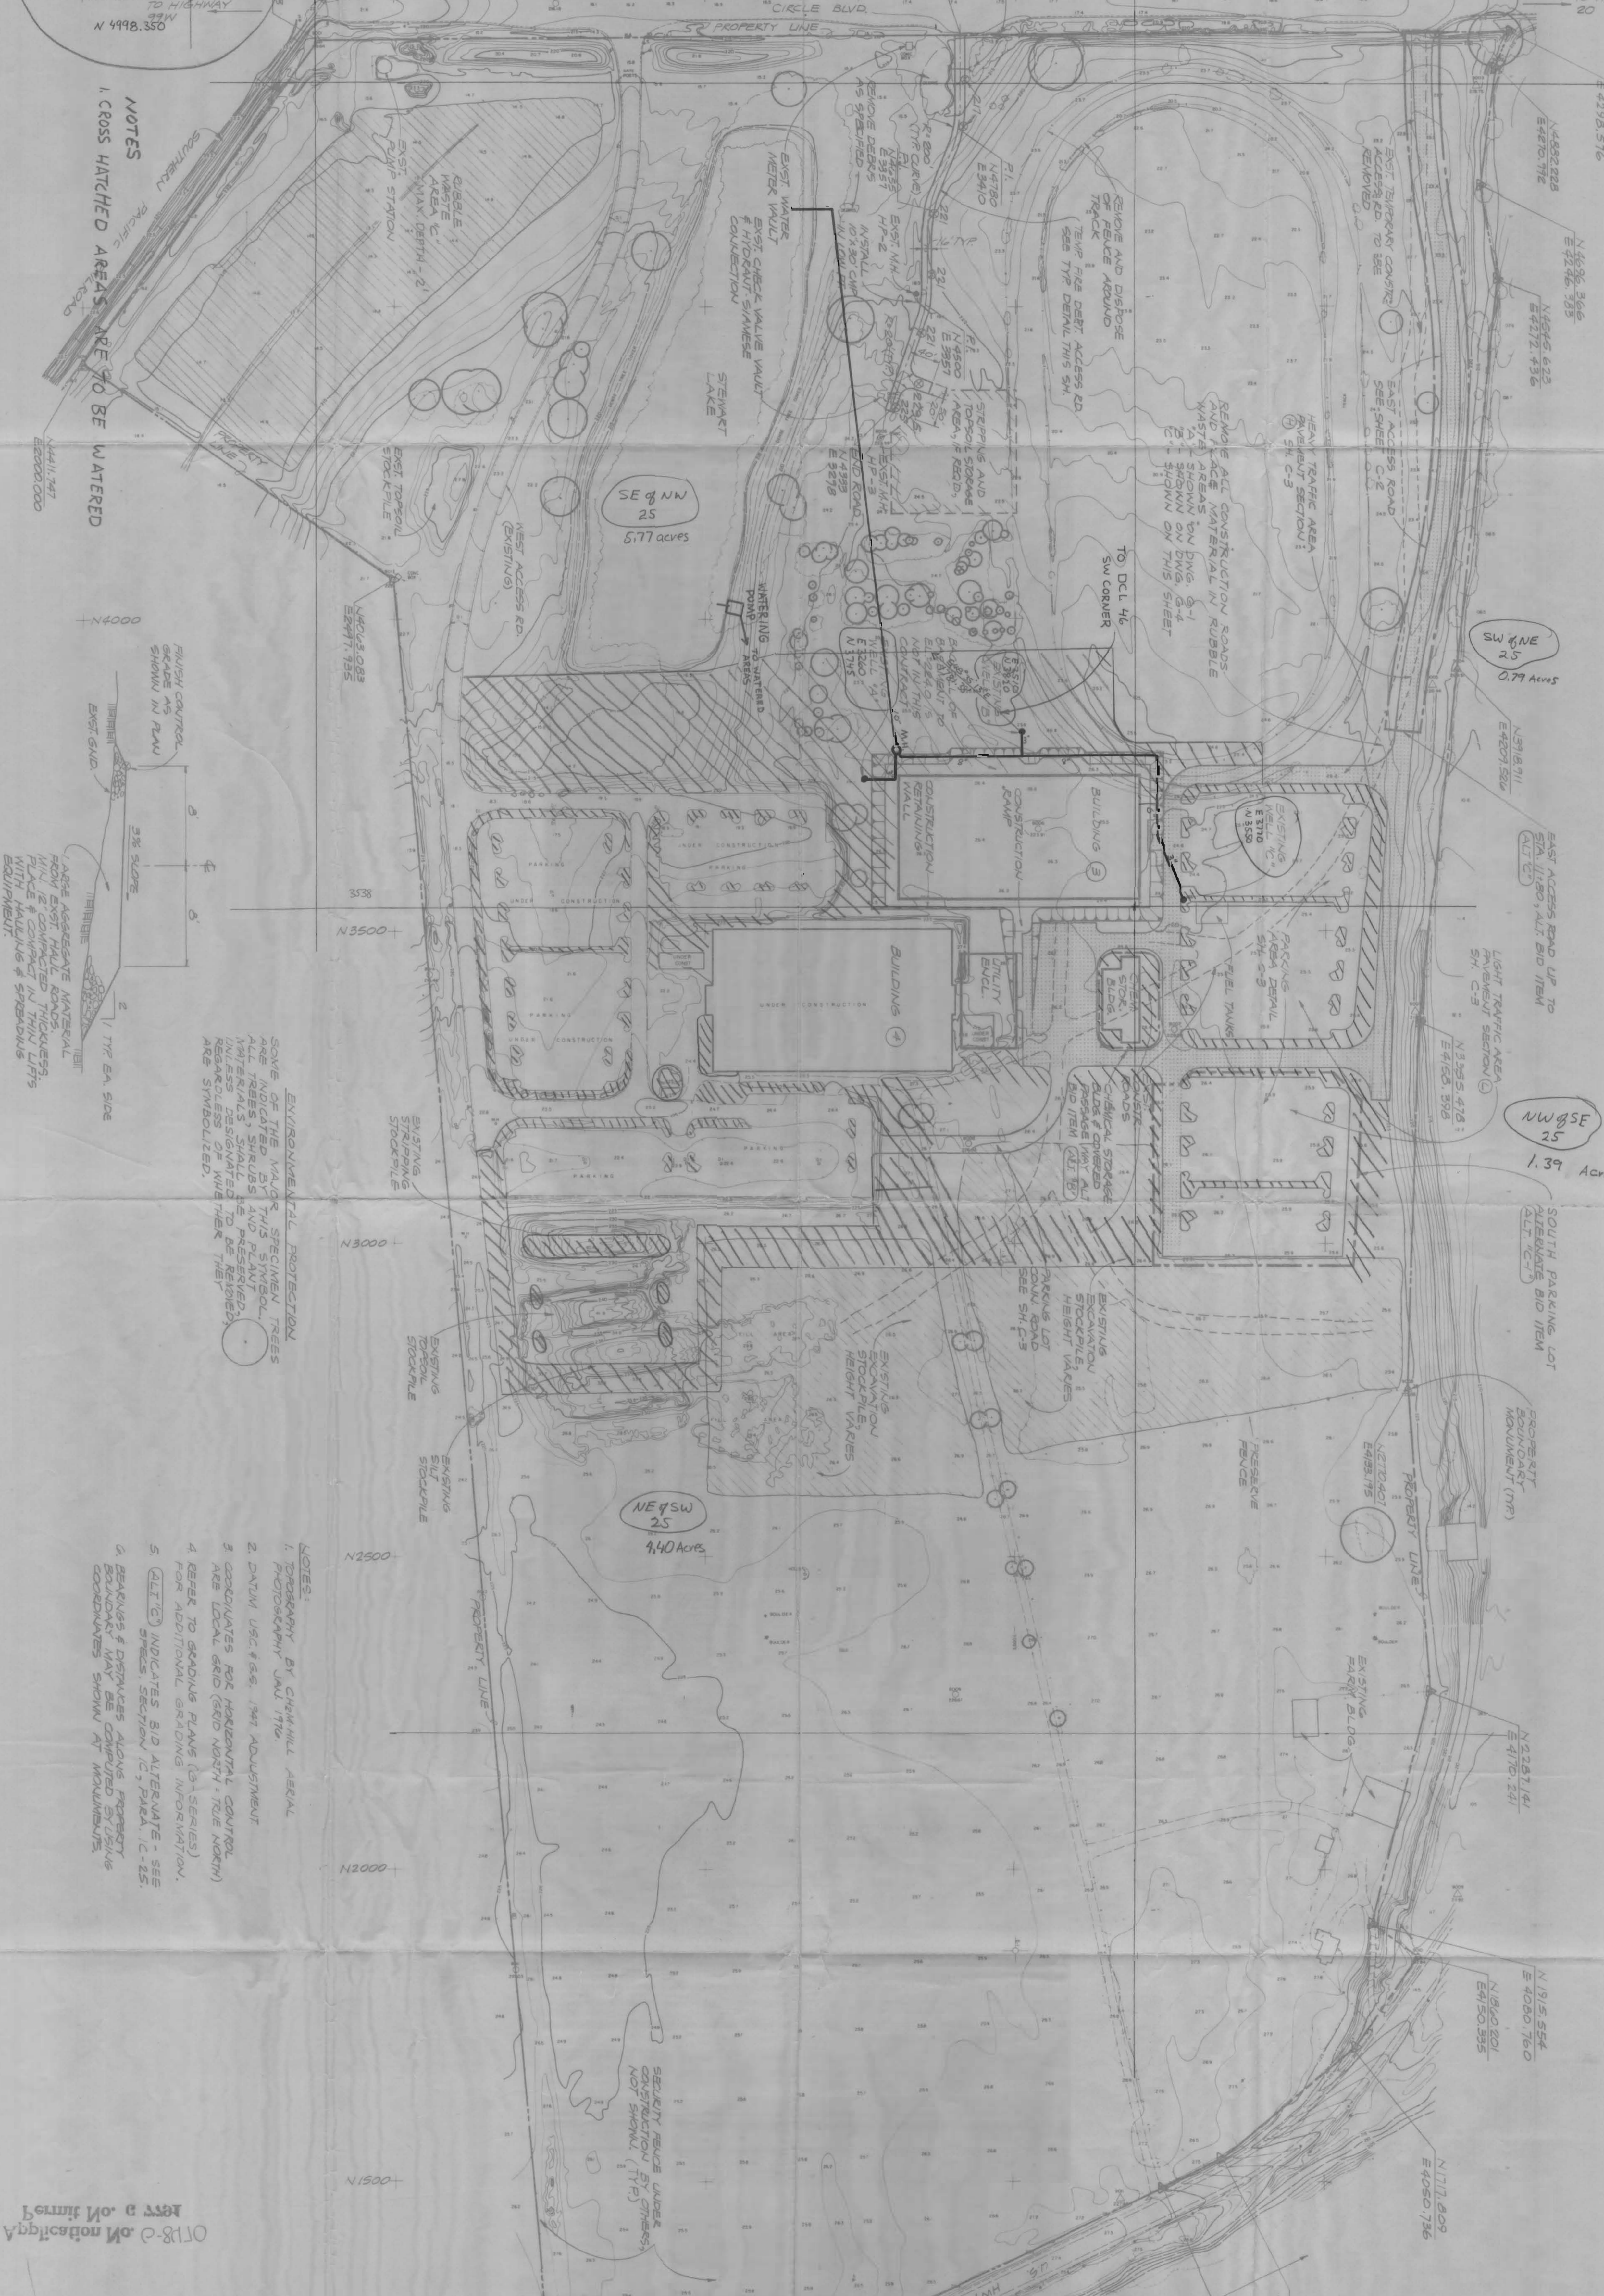

NOTES
1. CROSS HATCHED AREAS ARE TO BE WATERED

ENVIRONMENTAL PROTECTION
SOME OF THE MAJOR SPECIMEN TREES ARE INDICATED BY THIS SYMBOL. ALL TREES, SHRUBS AND PLANT MATERIALS SHALL BE PRESERVED. RESEARCHERS SHOULD VERIFY THAT THE AREAS SYMBOLIZED.

TEMP. FIRE DEPT. ACCESS ROAD TYP. SECTION

FINISH CURB GRADE AS SHOWN IN PLAN

2% SLOPE

1" TYP. EA. SIDE

LARGE AGGREGATE MATERIAL FROM EXIST. HAUL ROADS TO BE COMPACTED IN THICKNESS WITH HAULING & SPREADERS EQUIPMENT

NOTES:
1. TOPOGRAPHY BY CHAM HILL AERIAL PHOTOGRAPHY, JULY 1976
2. DATUM USC&GS, 1947 ADJUSTMENT
3. COORDINATES FOR HORIZONTAL CONTROL ARE LOCAL GRID (GRID NORTH, TRUE NORTH)
4. REFER TO GRADING PLANS (3-SERIES) FOR ADDITIONAL GRADING INFORMATION.
5. (ALTIC) INDICATES BID ALTERNATE - SEE BEAVINGS & DISTANCES ALONG PROPERTY BOUNDARY MAY BE COMPUTED BY USING COORDINATES SHOWN AT MONUMENTS.

0182-2 No not to scale
Permit No. 1877