


DRAFT

Township 4 S Range 5 W

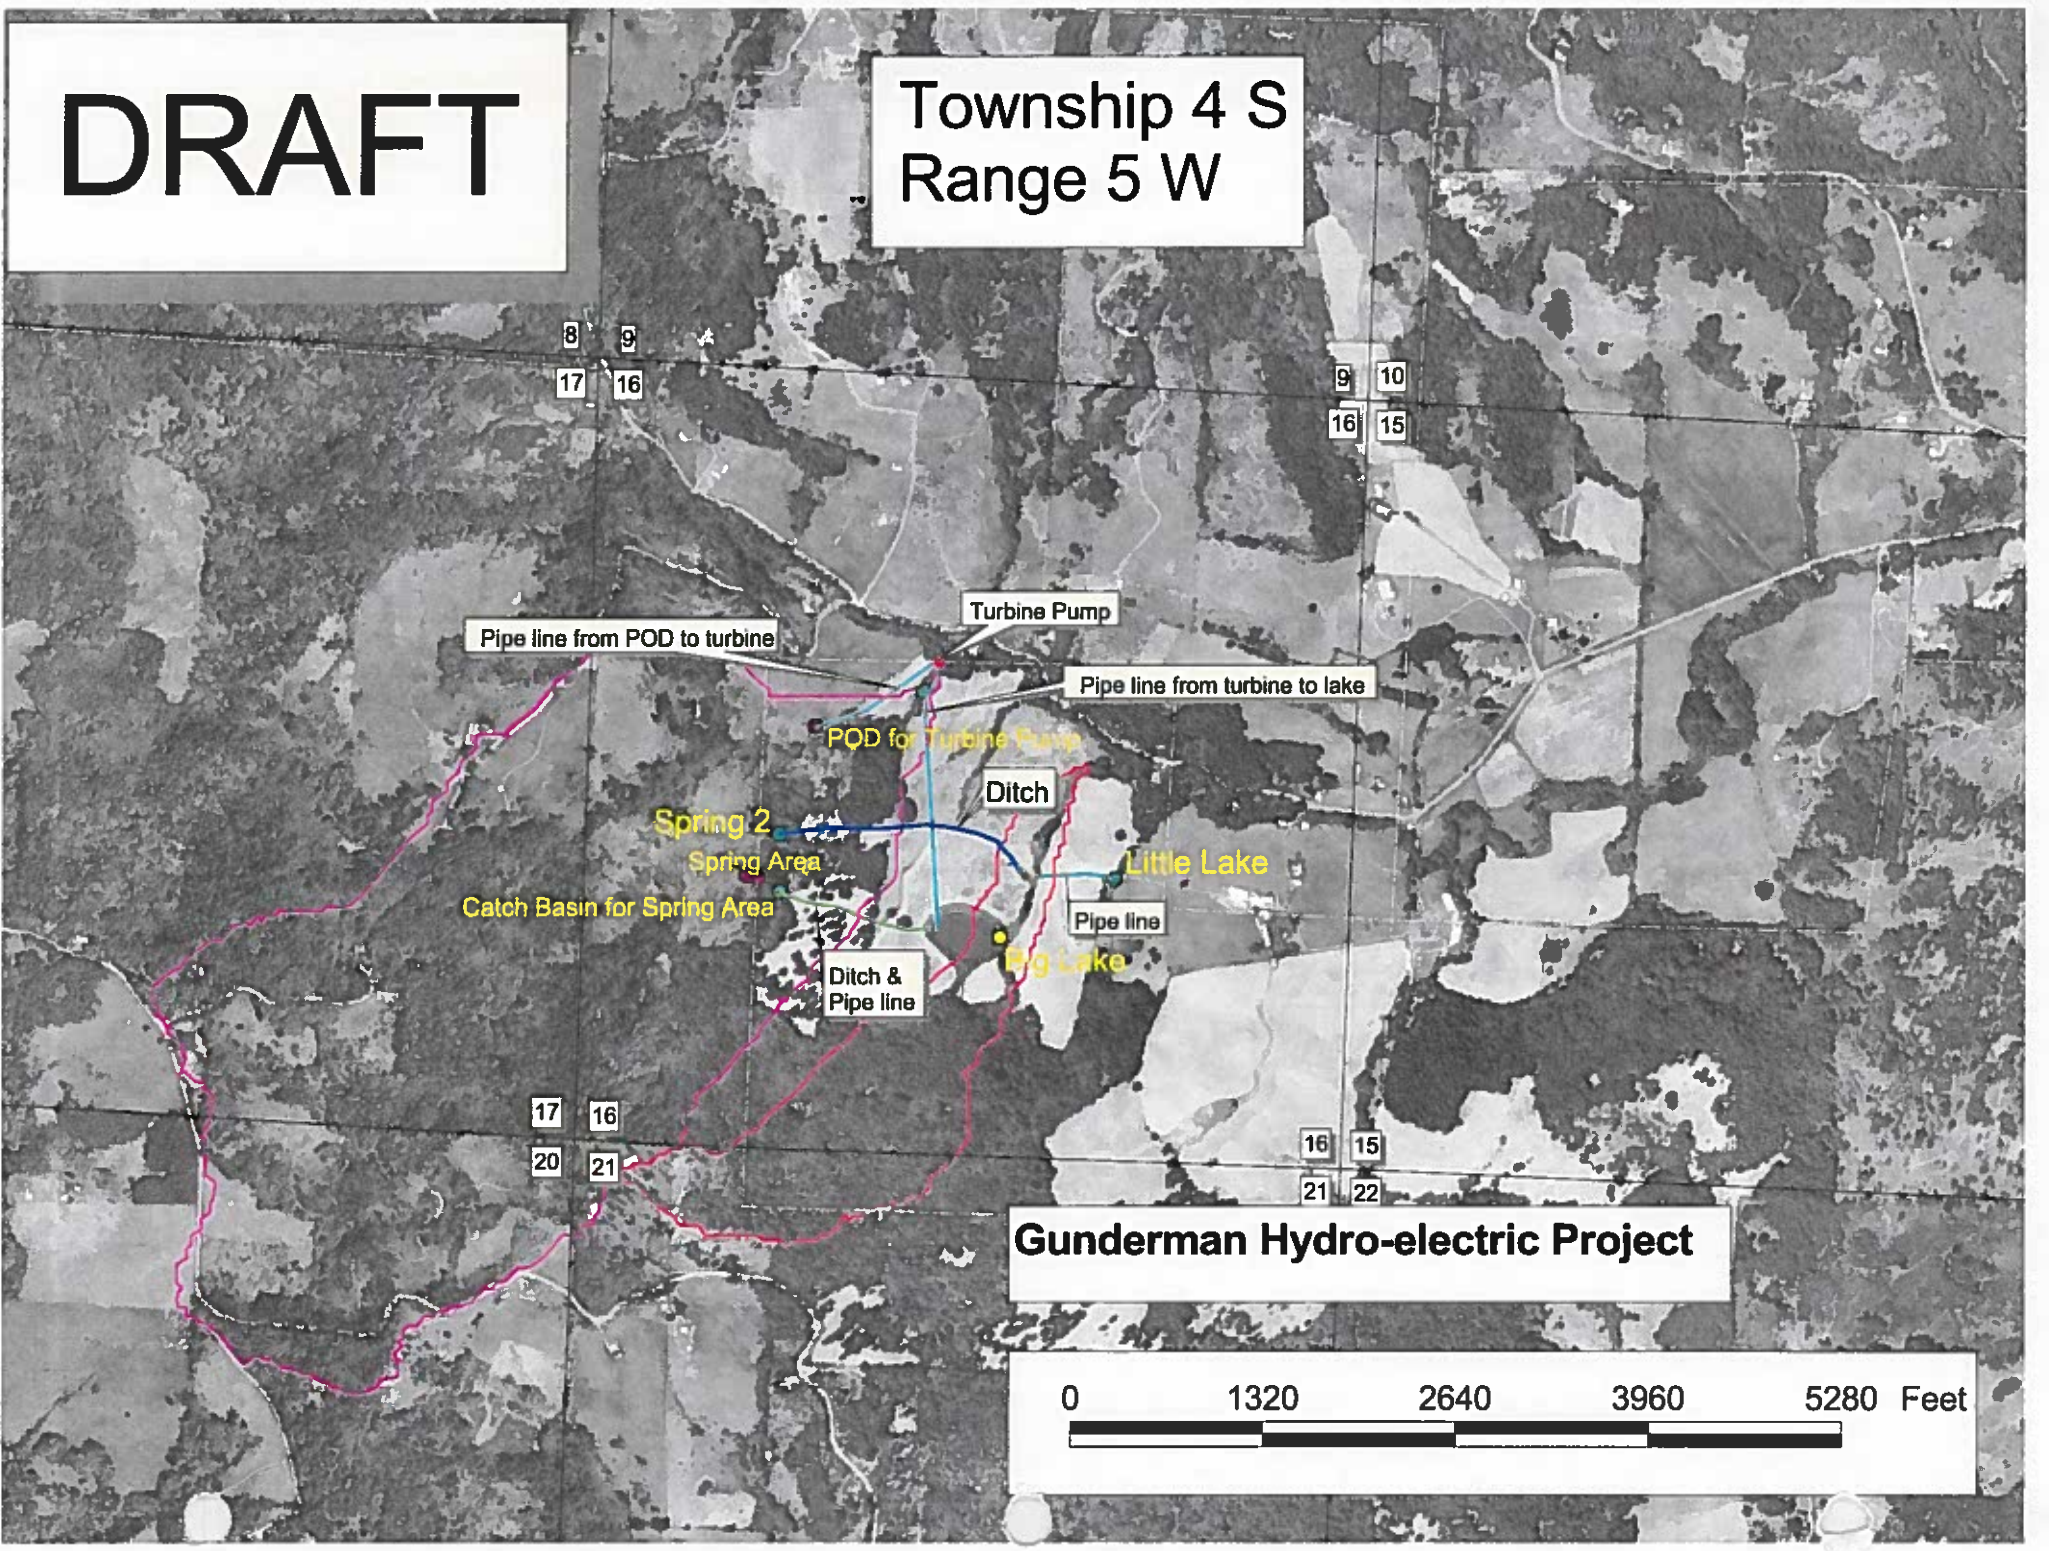

Pipe line from POD to turbine

Turbine Pump

Pipe line from turbine to lake

POD for Turbine Pump

Ditch

Spring 2

Spring Area

Little Lake

Catch Basin for Spring Area

Pipe line

Ditch & Pipe line

Big Lake

Gunderman Hydro-electric Project

