


SECTION

\_\_\_\_\_  
\_\_\_\_\_  
\_\_\_\_\_  
\_\_\_\_\_

TOWNSHIP 1 S, RANGE 1 E, W. M.

North

West

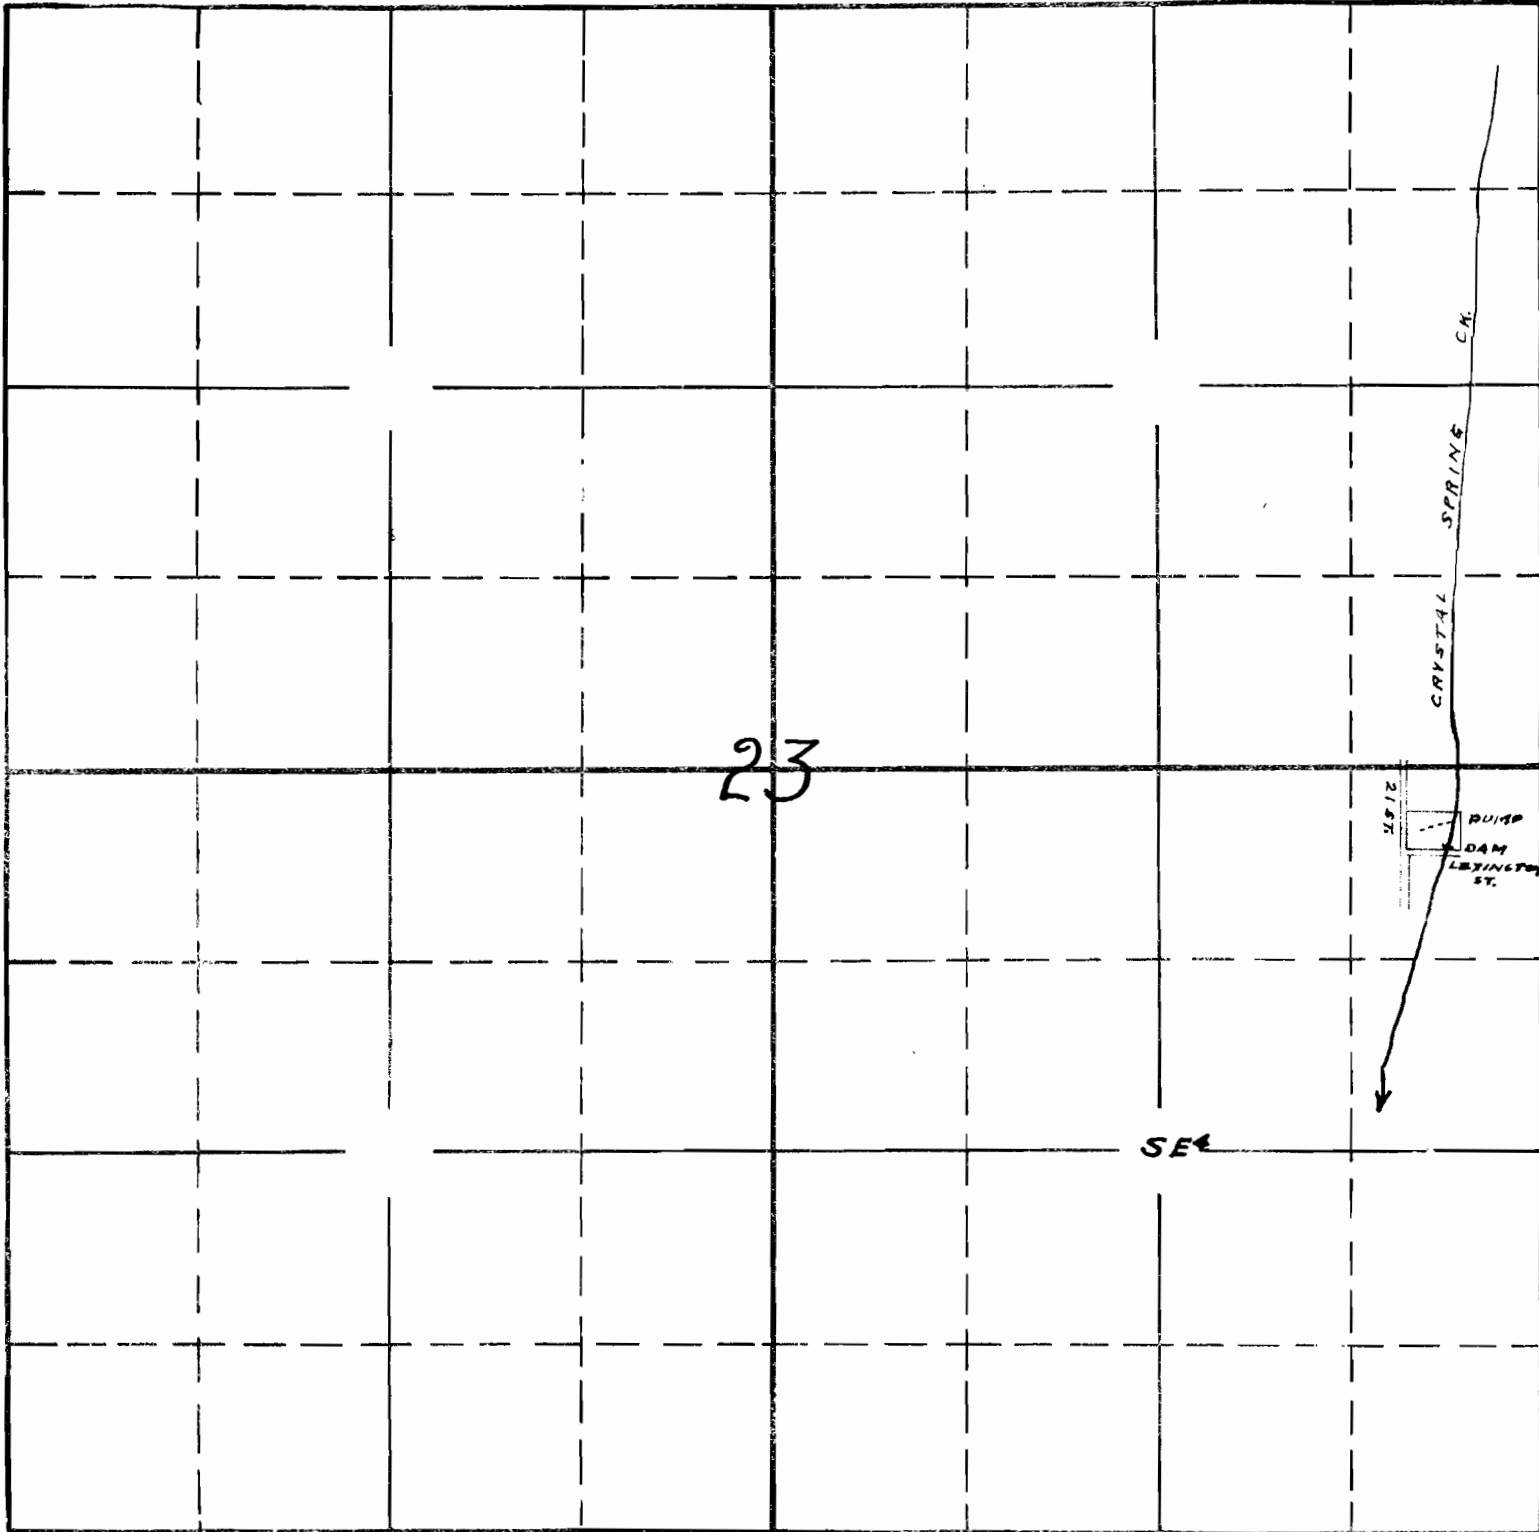

23

21/2

PUMP  
DAM  
LEWISTON  
ST.

SE

South

APPLICATION No. 15235

PERMIT No. 11148