


Sec. 36  
36  
36  
36

Tp. 12 S.  
R 26 E. 44 M

12614  
8961

Application No.  
Permit No.

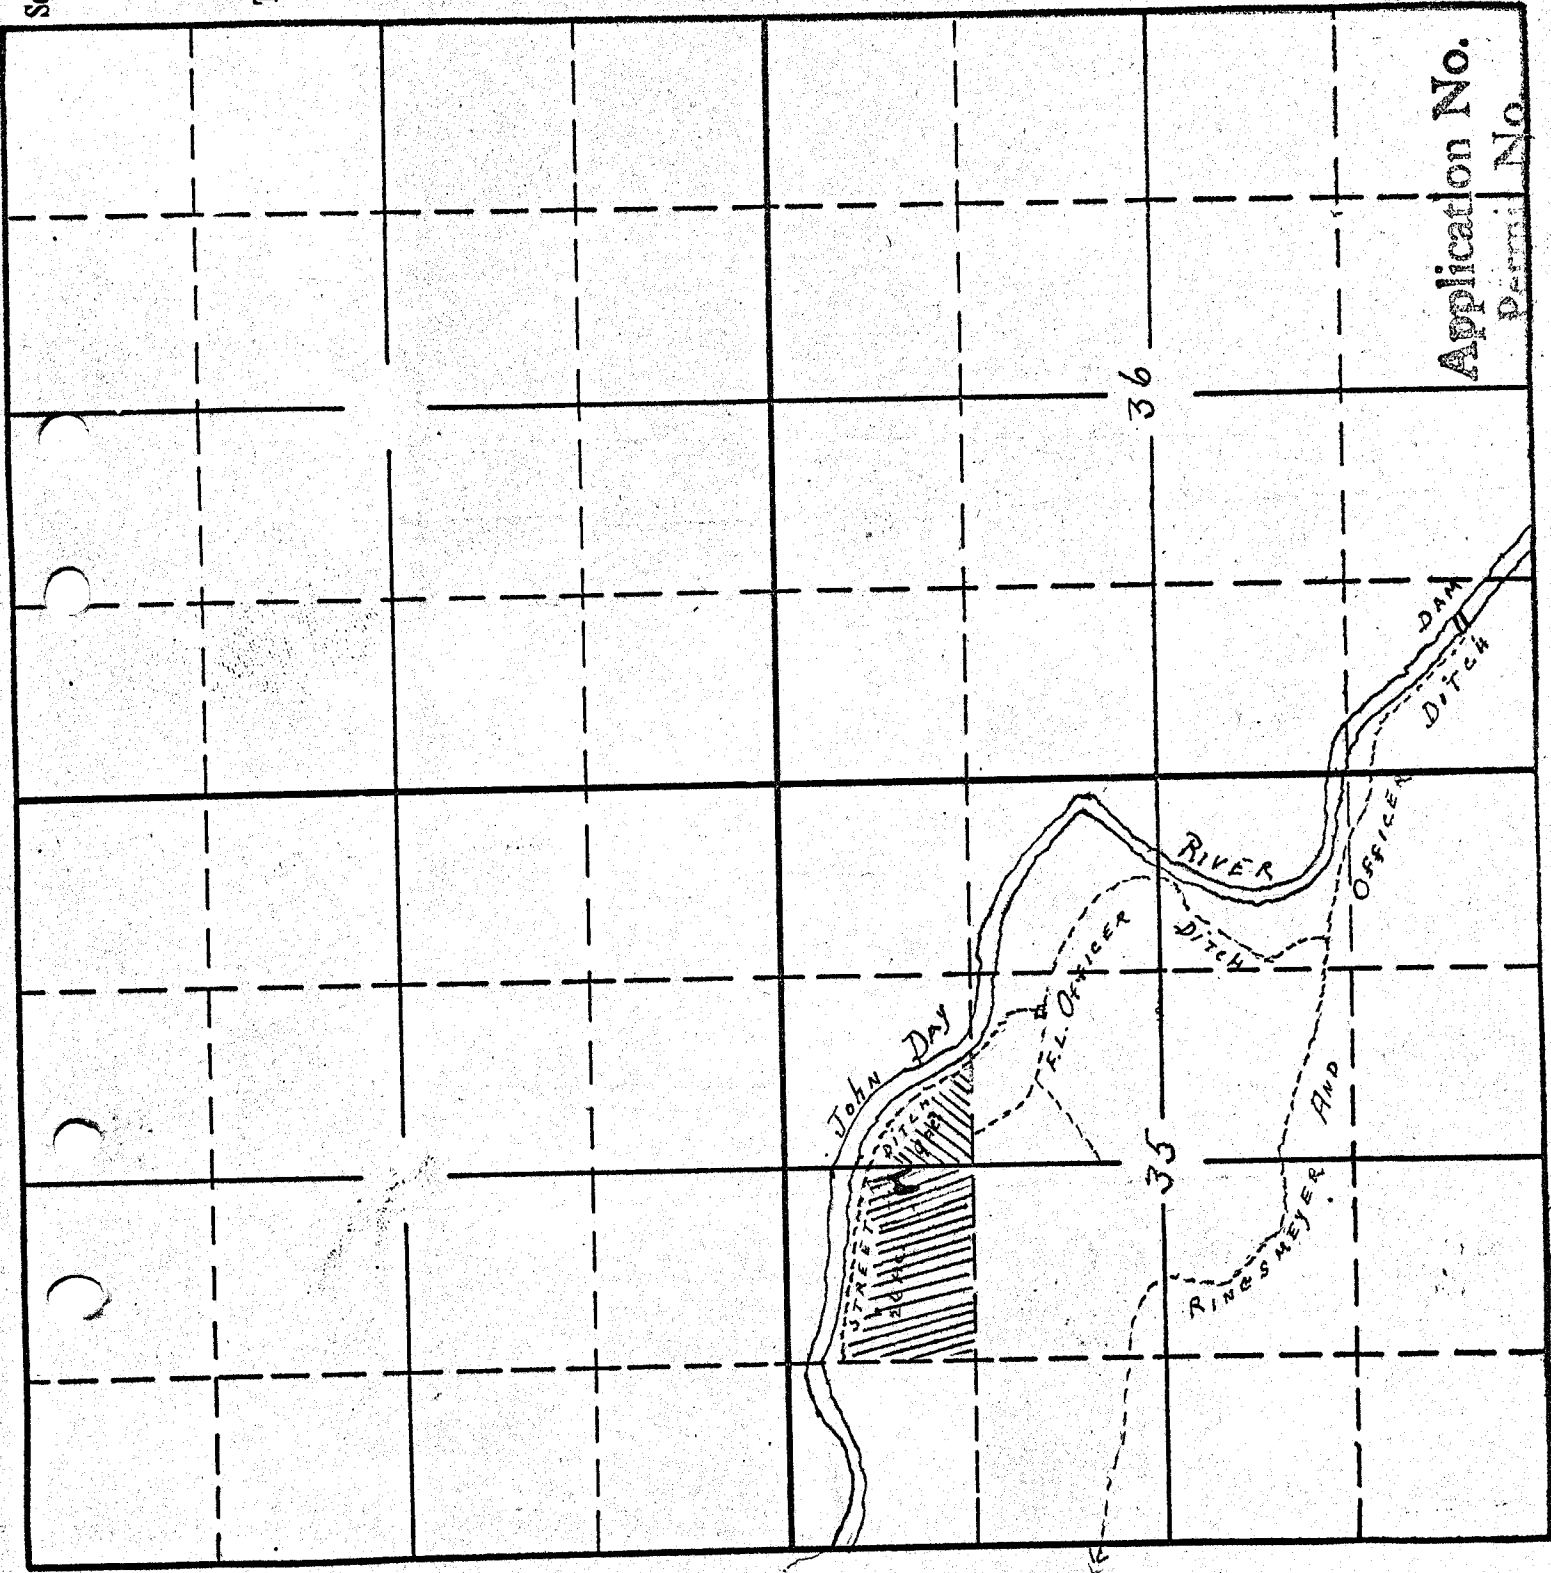

THE STREET DITCH WILL BE APPROXIMATELY 0.5 MILE LONG