


Application No. 4199  
Permit No. 2489

Application No.  
Permit No.

712

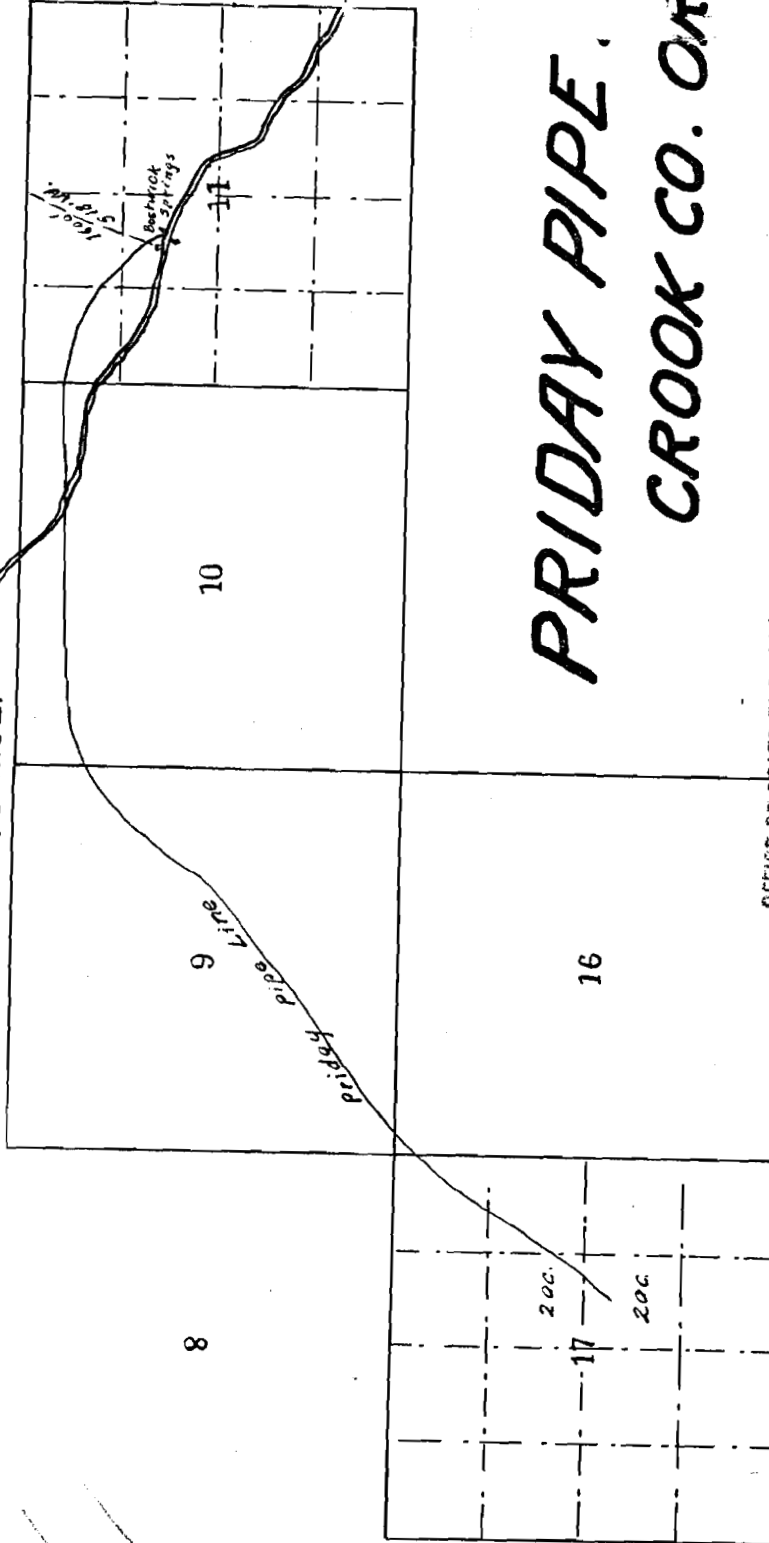

712

PRIDAY PIPE. WNE  
CROOK CO. ORE.

OFFICE OF STATE ENGINEER

RECEIVED

APR 13 1915

SALEM, OREGON,

4169