


SECTION

TOWNSHIP 24S, RANGE 7E, W. M.

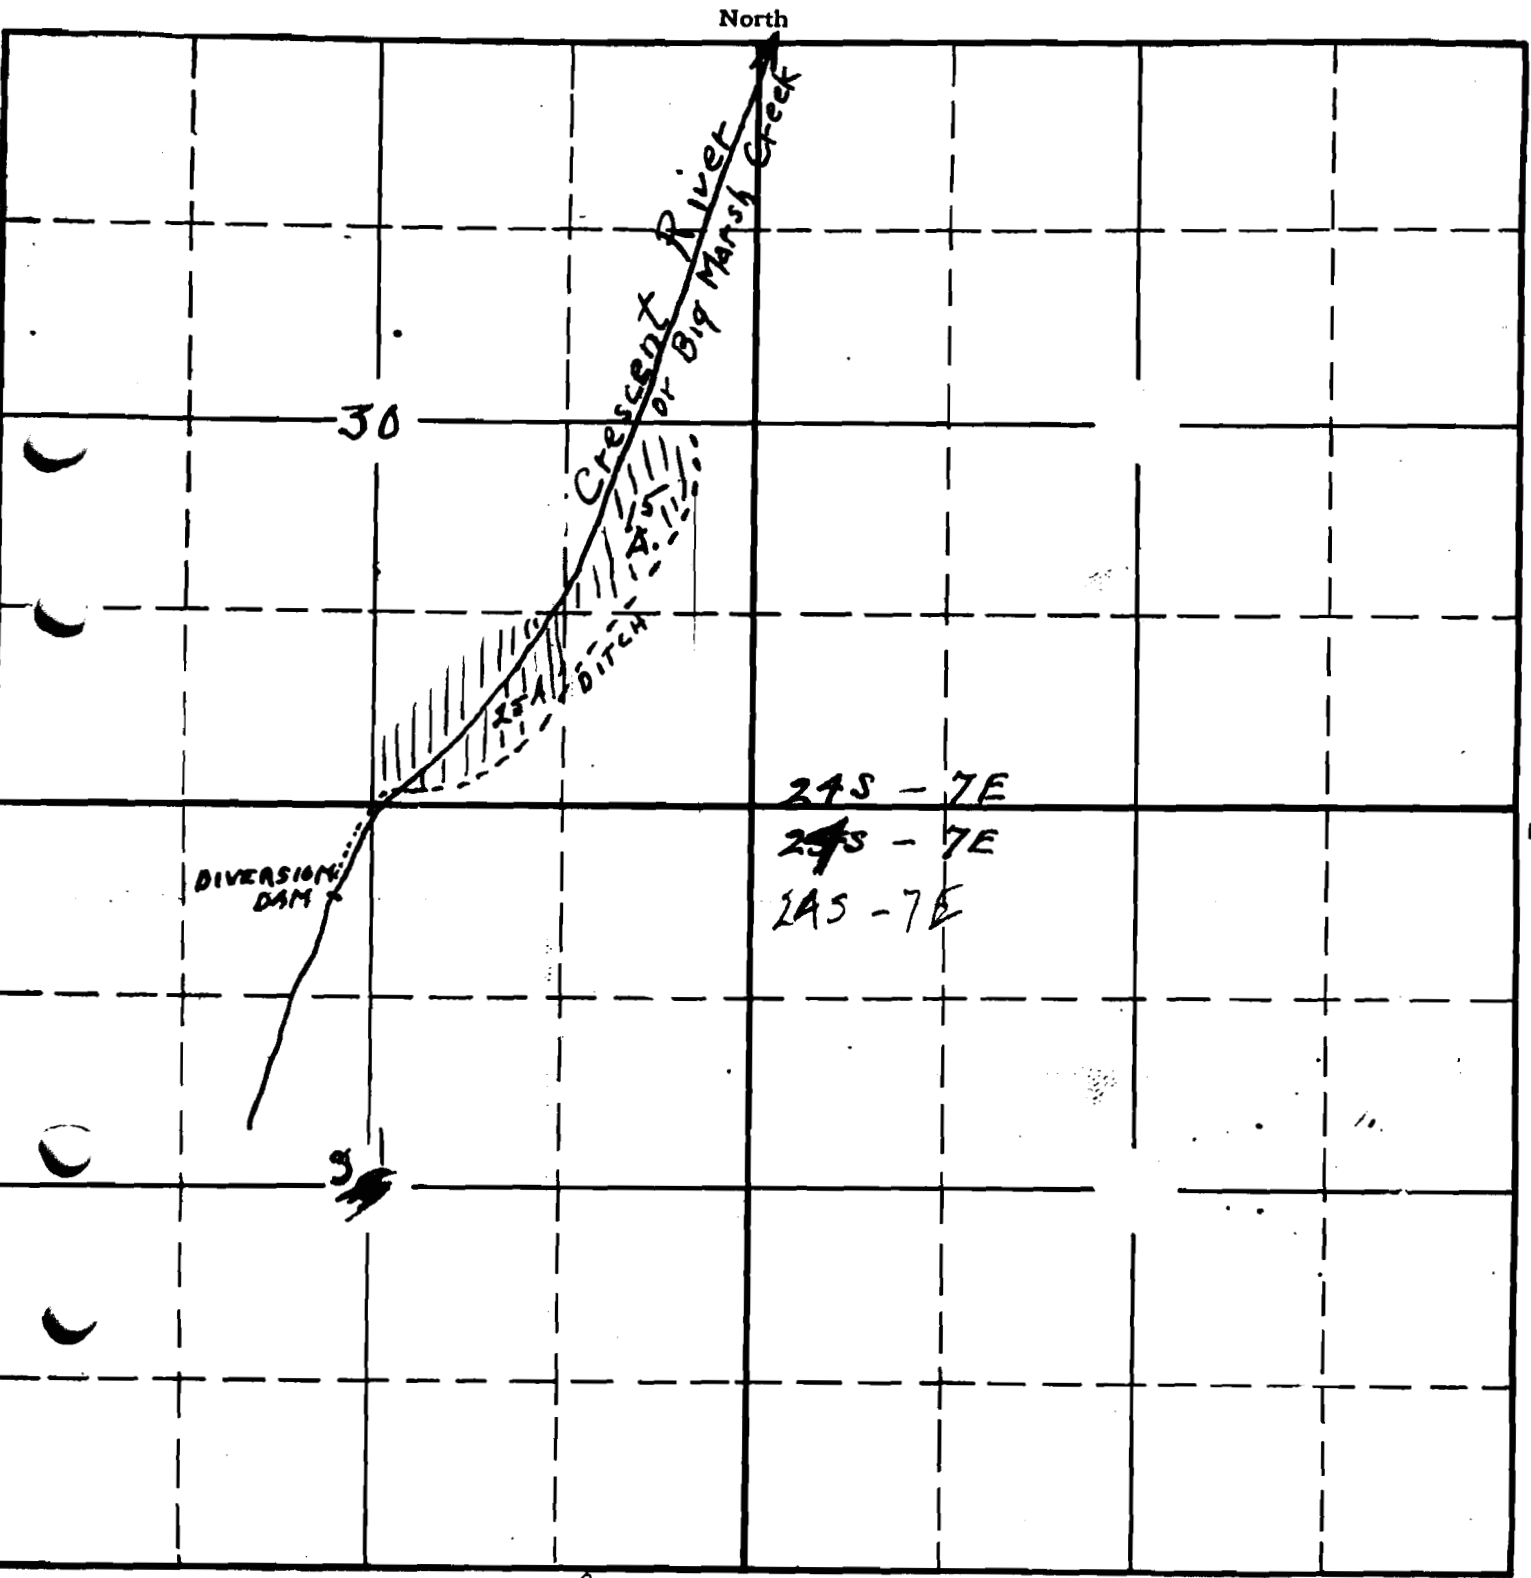

Drawn in State Engineers' Office  
from applicants sketch - 3/7/32.

APPLICATION No. 14281  
PERMIT No. 10494

C11005  
10494