

C1353
74130

OFFICE OF THE STATE ENGINEER, SALEM, OREGON

Township 14 S OFFICE OF THE STATE ENGINEER
Range 12 E W. M.

JAN 27 1918

A

Used by J G Stoff

35

CHUTES RIVER

Application No. 2753
Permit No. 9 1544

Water Bros & Chap Ditch


Map showing Lands of John G. Stoff
to be irrigated from Squaw Creek
Water to be supplied by Squaw
Creek Irr. Co's Ditch which heads in the
NE 1/4 of the SE 1/4 Sec 29 T15S R12E W1M

Photo Label

SECTION NUMBERS SHOULD BE FILLED IN WHEN USING THIS FORM

1

Map showing a portion of T₁.14S.R.12E.
 and the lands to be irrigated
 by John G. Shaff

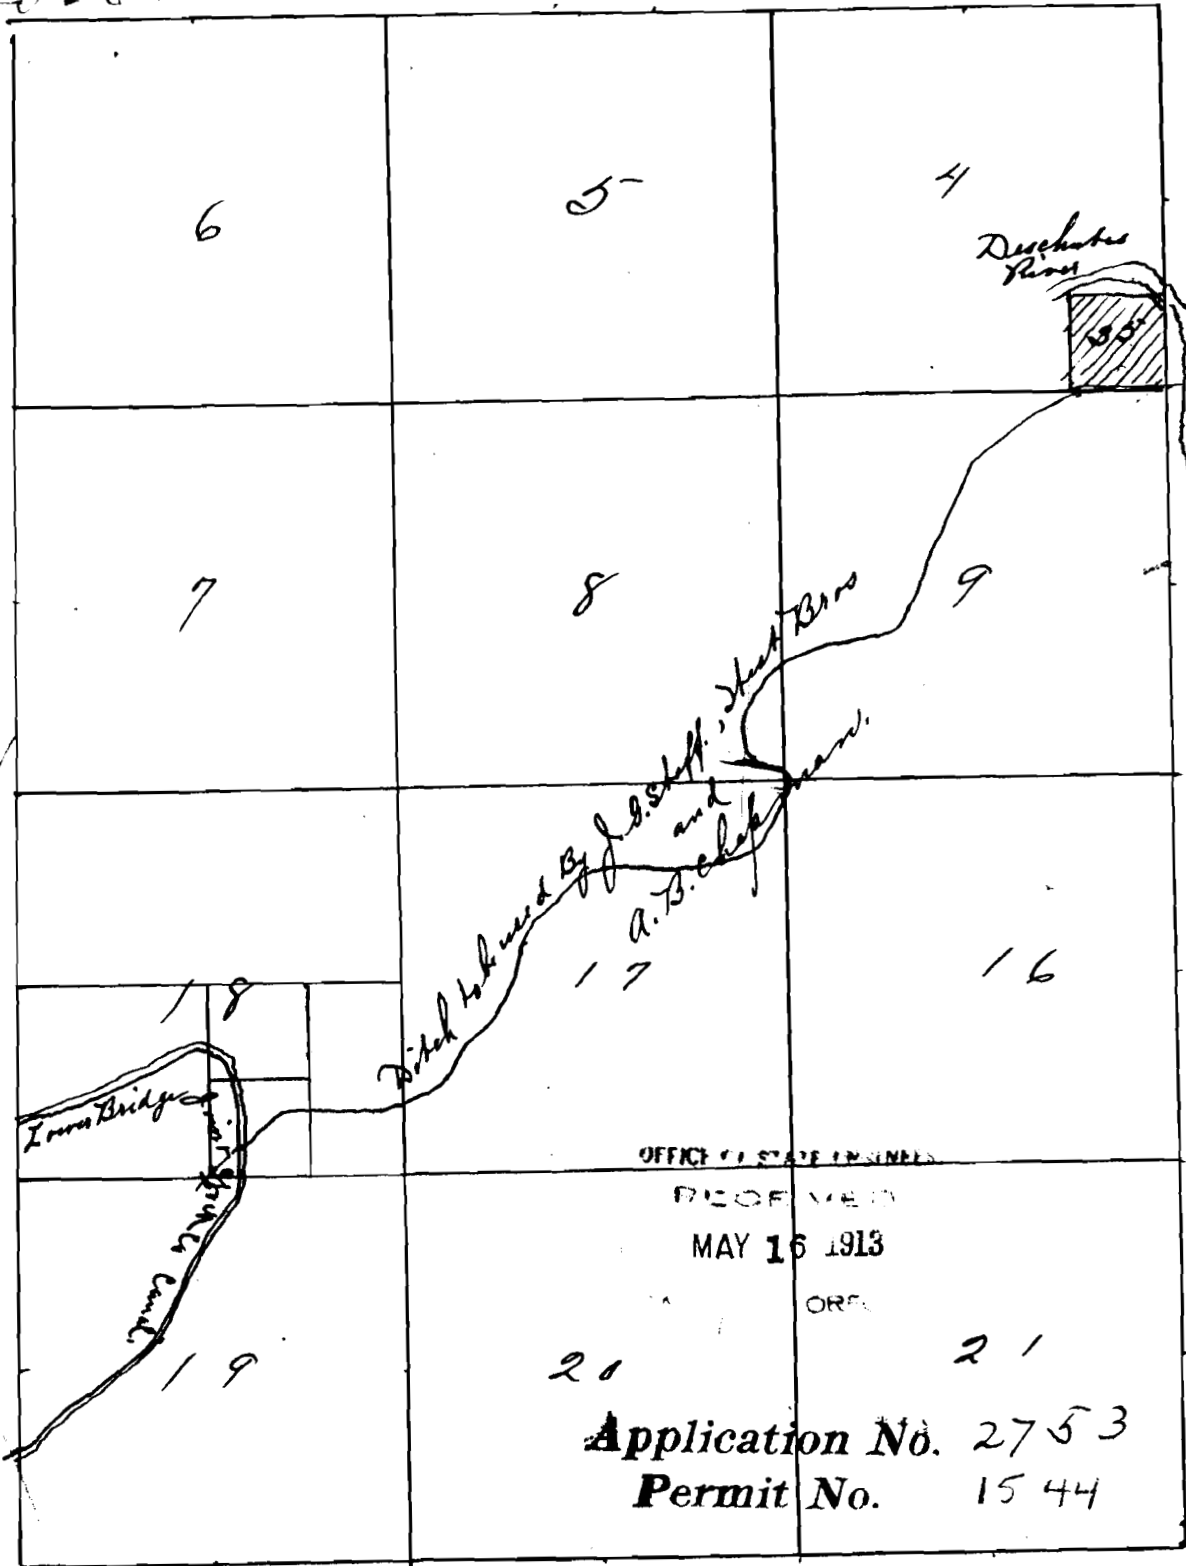

1544

#2

1544