


Application No. 11267
Plan No. 1913



PLAN ACCOMPANYING APPLICATION OF
EMPIRE DEVELOPEMENT COMPANY
FOR RIGHT TO
APPROPRIATE WATER FROM THE FOLLOWING STREAMS:-

- NORTH BRANCH OF FIRST CREEK
IN A.N.FOLEY D.L.CLAIM, SECTION 19, TWP. 25 S., R. 13 W.
- SOUTH BRANCH OF FIRST CREEK
IN P.B.MARPLE D.L.CLAIM, SECTION 19, TWP. 25 S., R. 13 W.
- SECOND CREEK
IN E.J.FOLEY D.L.CLAIM, SECTION 30, TWP. 25 S., R. 13 W.
- THIRD CREEK
IN E.J.FOLEY D.L.CLAIM, SECTION 30, TWP. 25 S., R. 13 W.
- FOURTH CREEK
IN LOT 1, SECTION 36, TWP. 25 S., R. 14 W.
- TARHEEL CREEK
IN LOT 1, SECTION 36, TWP. 25 S., R. 14 W.

SCALE: 1 INCH = 600 FEET.

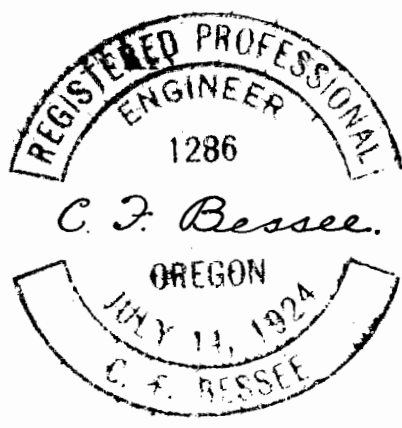


PLAN AND SURVEY
BY C. F. BESSEE
DECEMBER, 1926.

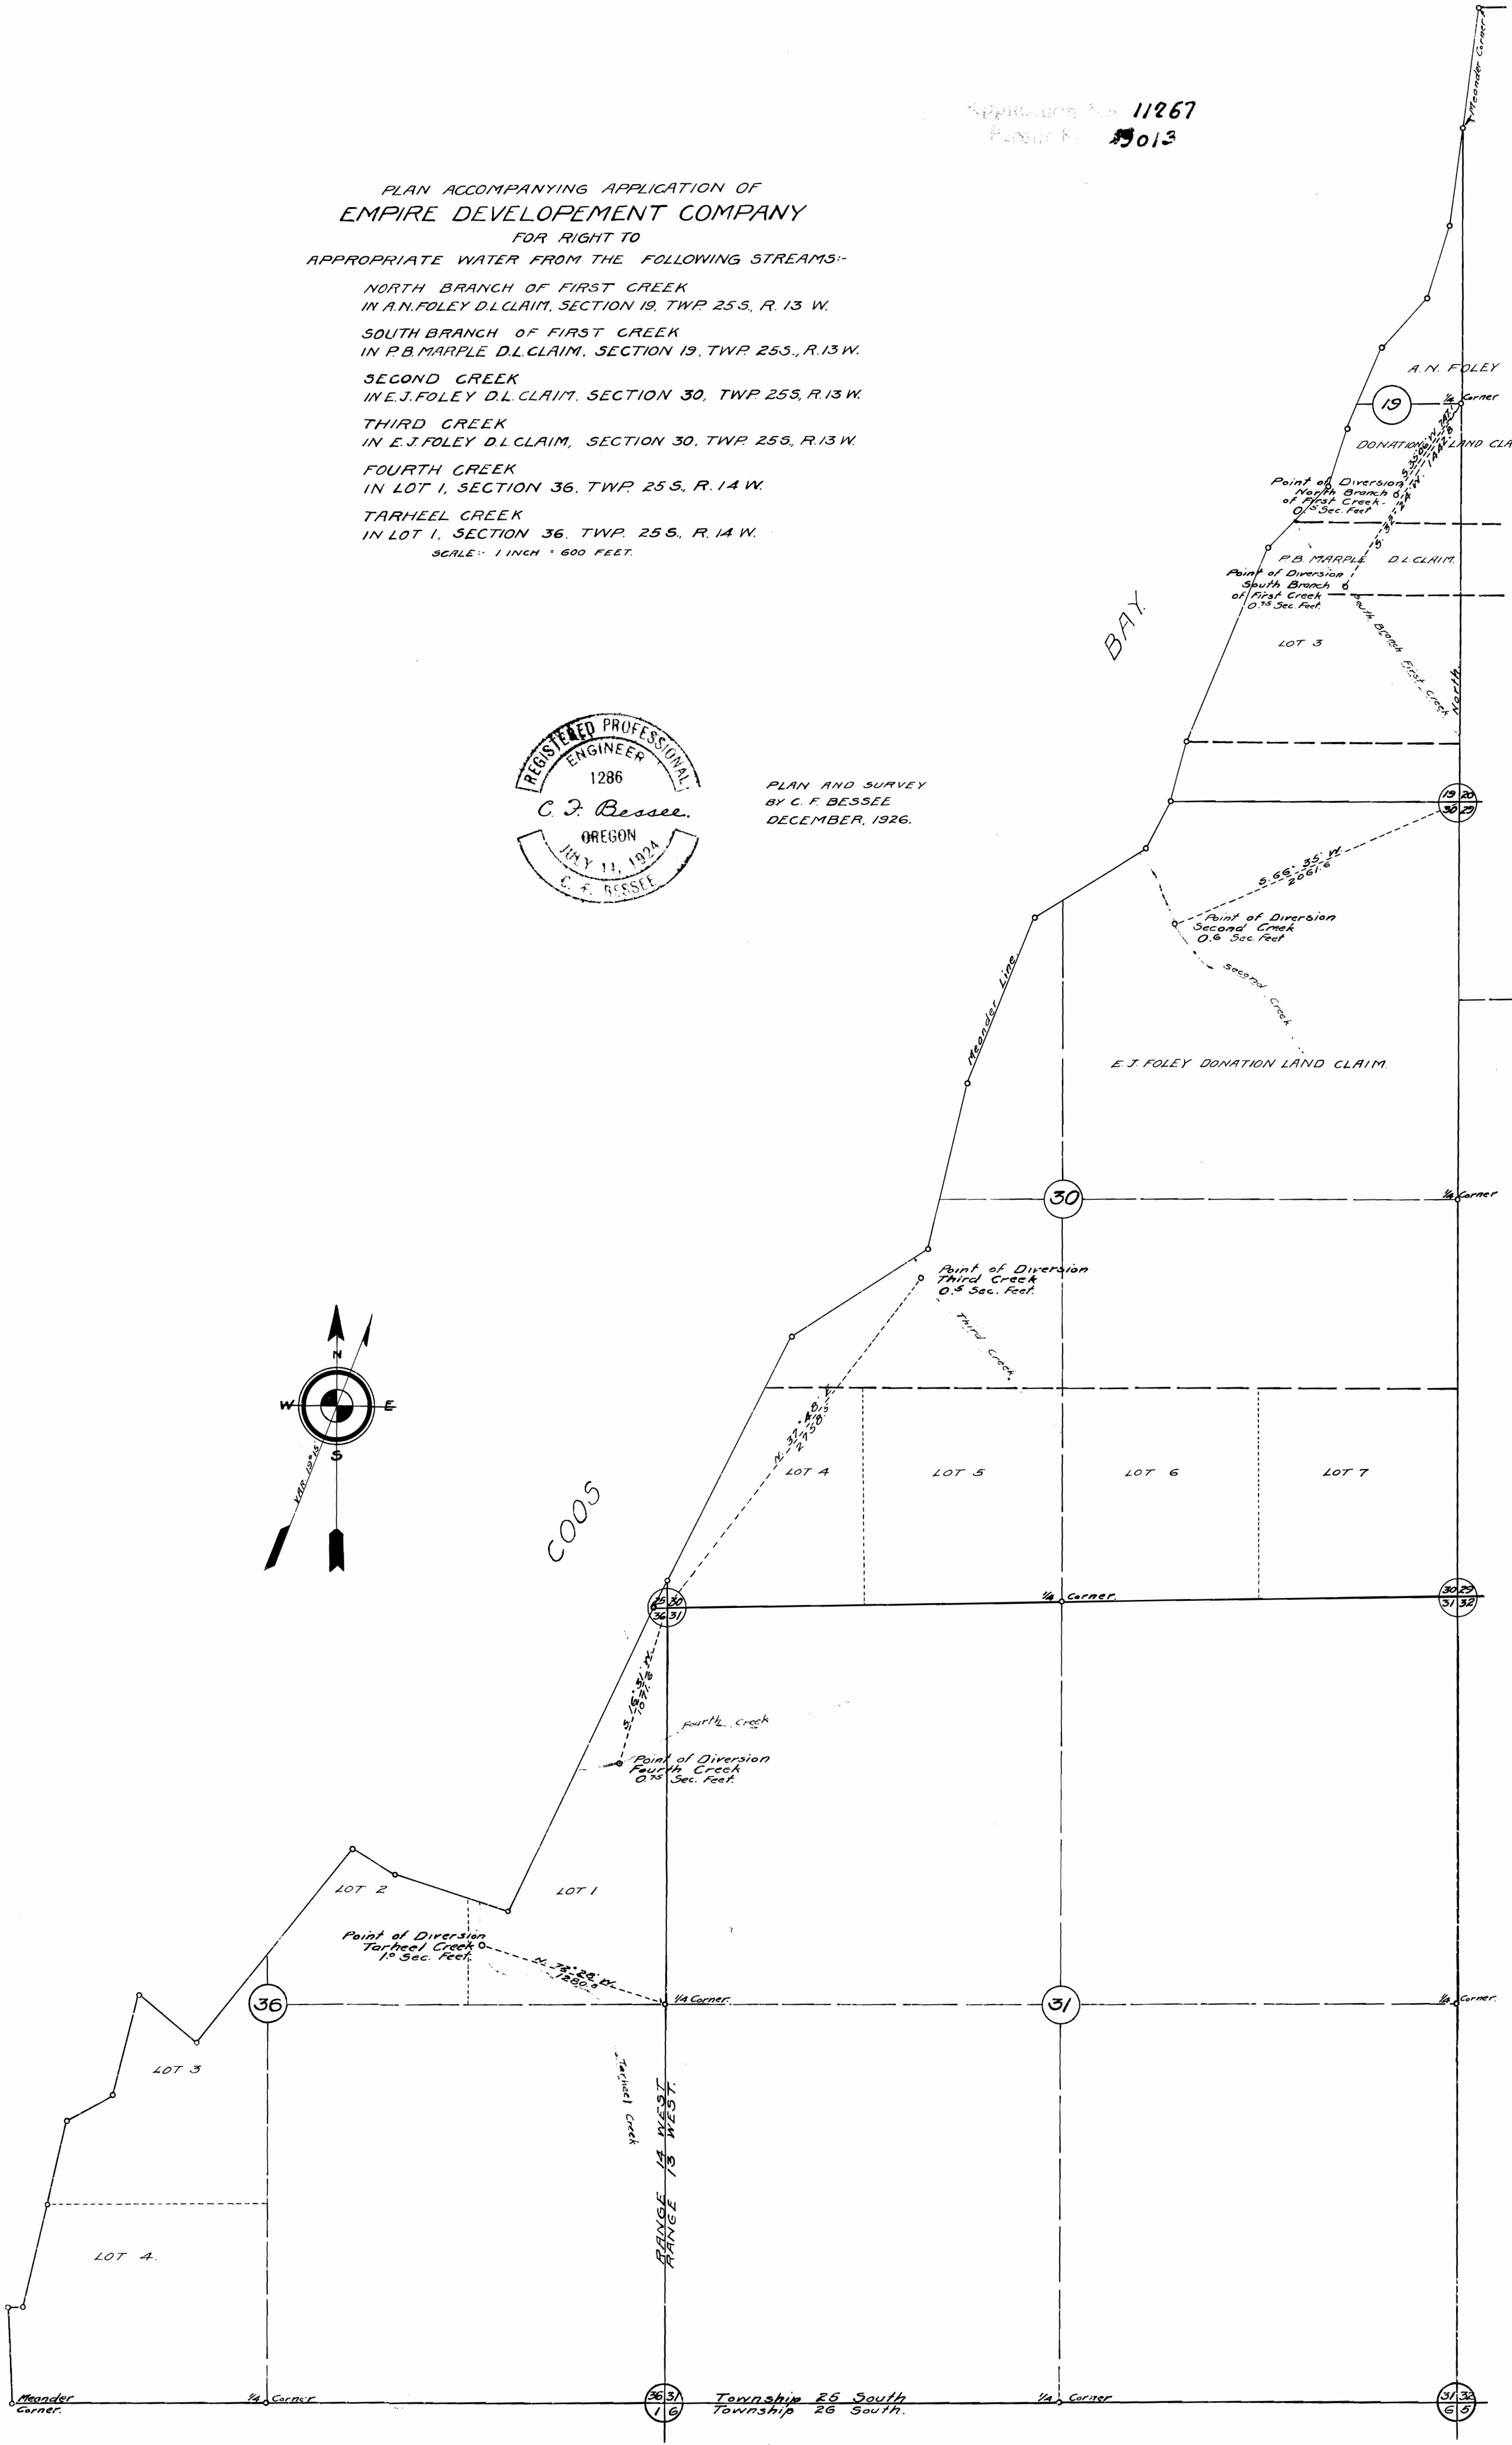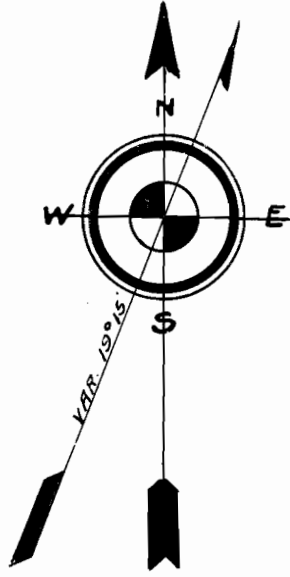


Township 25 South
Township 26 South


PROFILES OF DAMS
SCALE: 1 INCH = 20 FEET

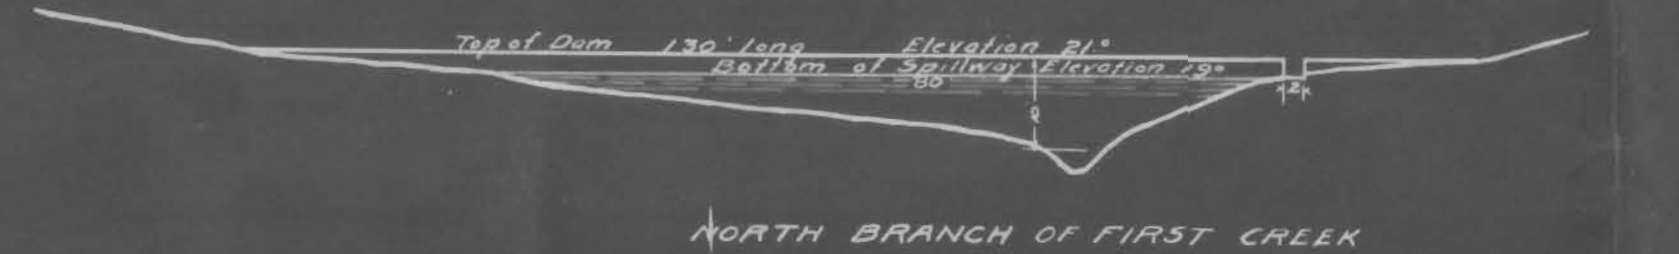

NORTH BRANCH OF FIRST CREEK

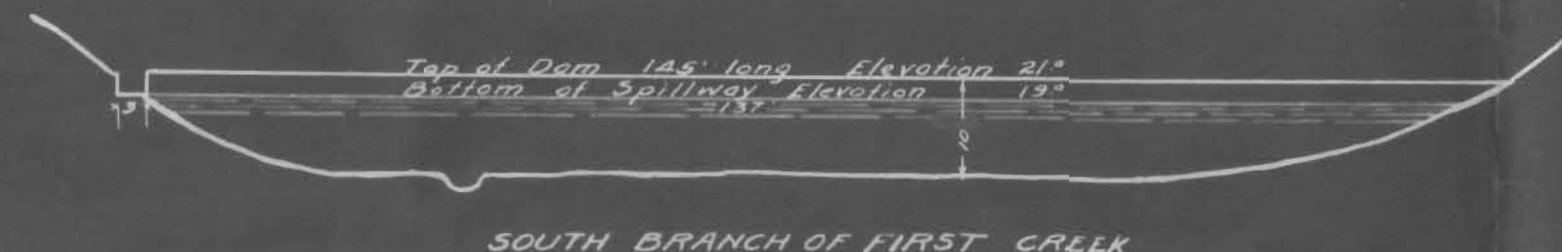


SOUTH BRANCH OF FIRST CREEK

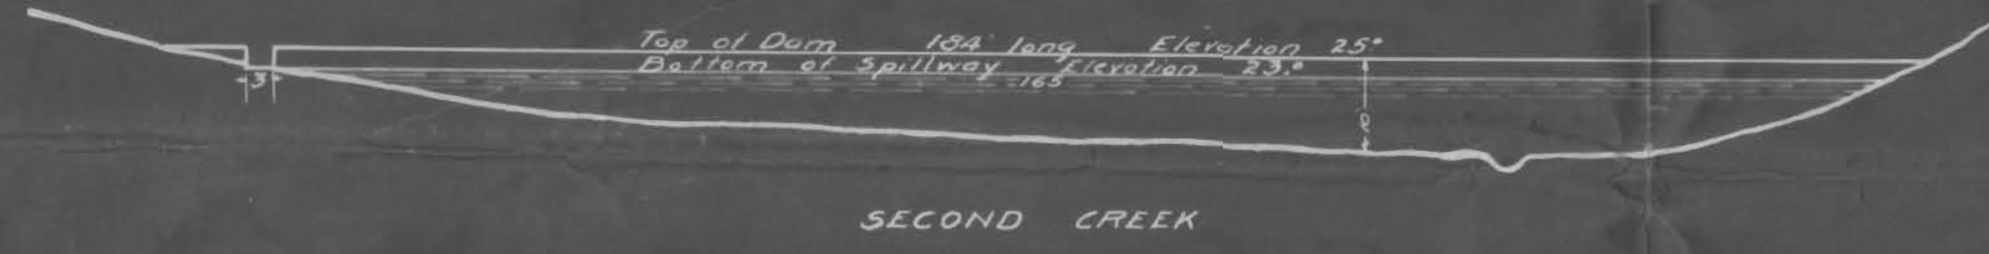


SECOND CREEK




THIRD CREEK

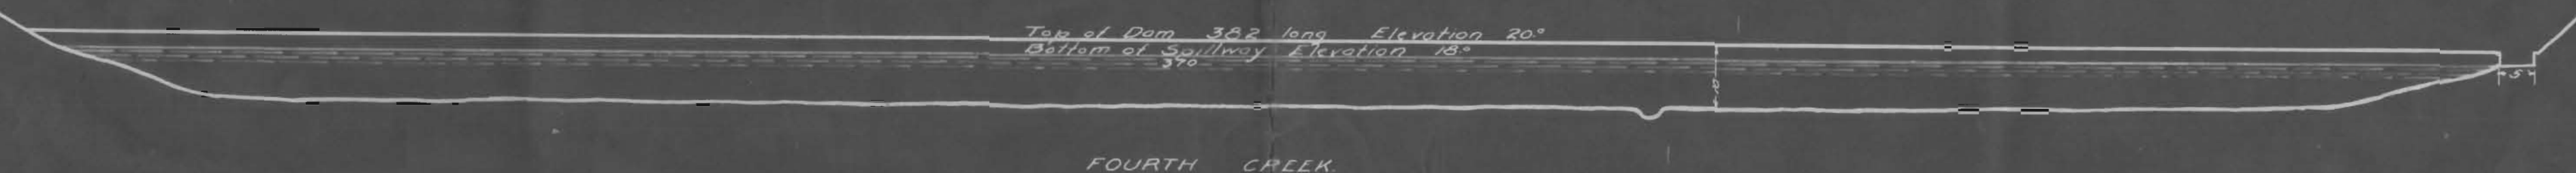

FOURTH CREEK

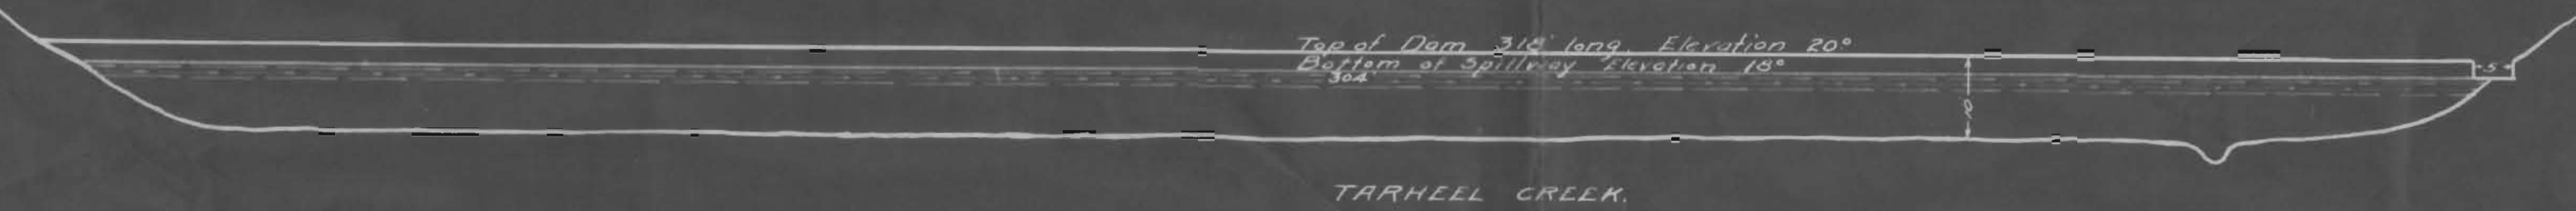


TARHELL CREEK

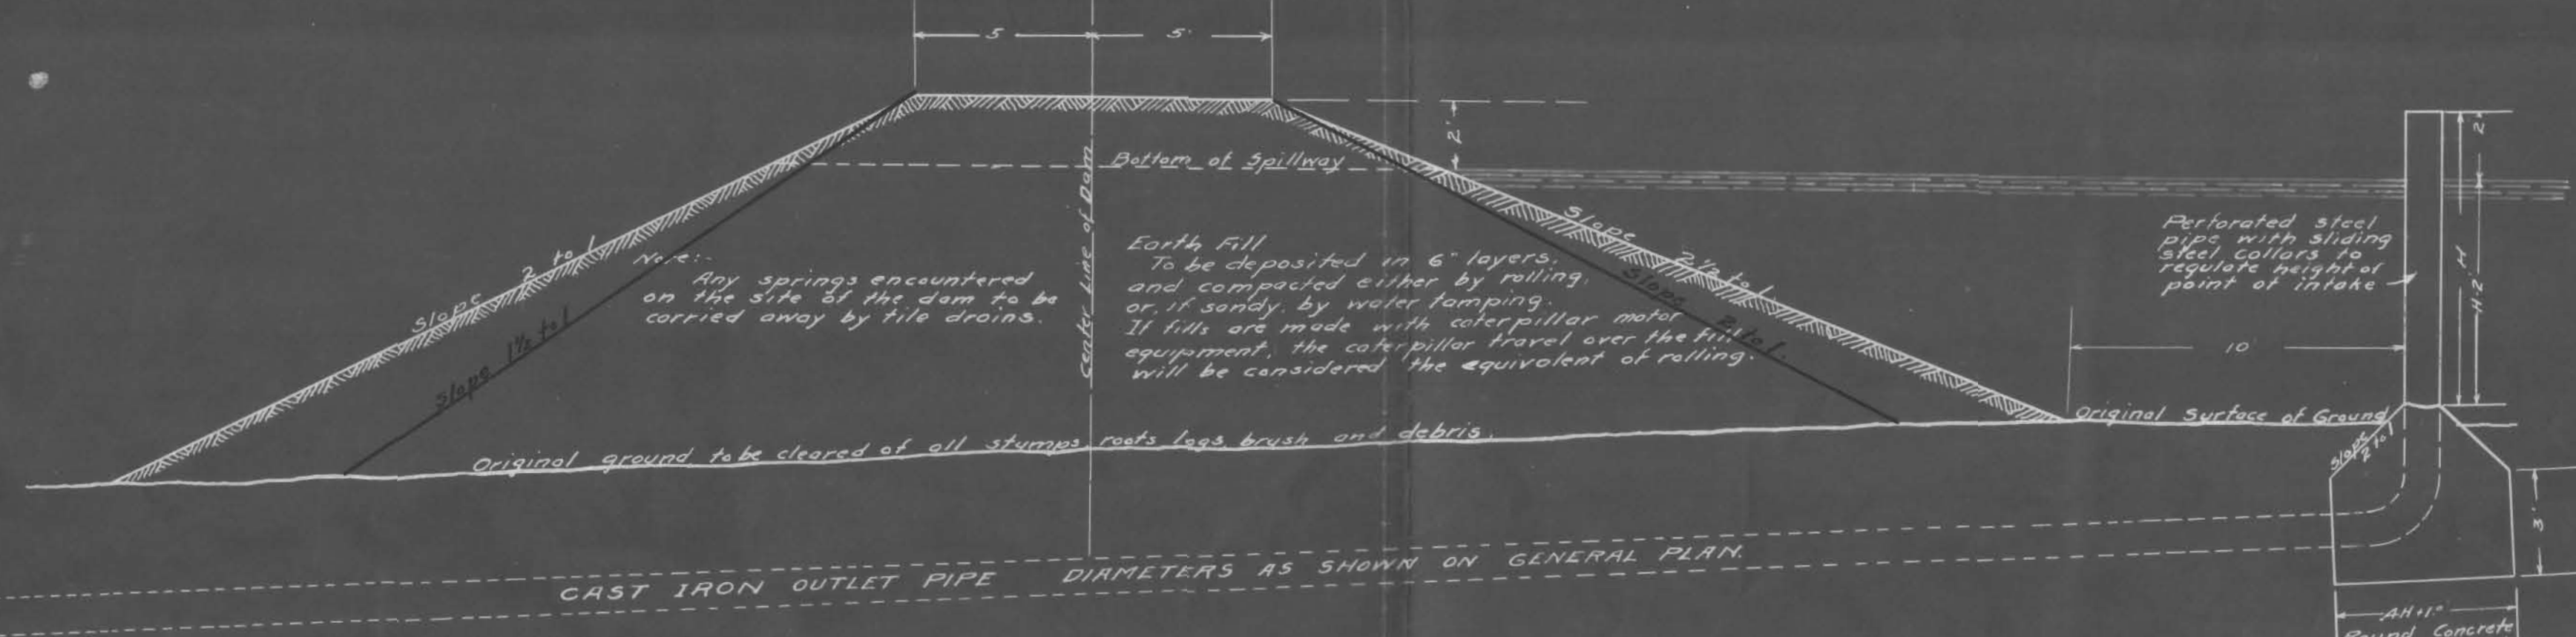

TYPICAL CROSS SECTION OF DAMS
SCALE: 1 INCH = 4 FEET



END ELEVATION

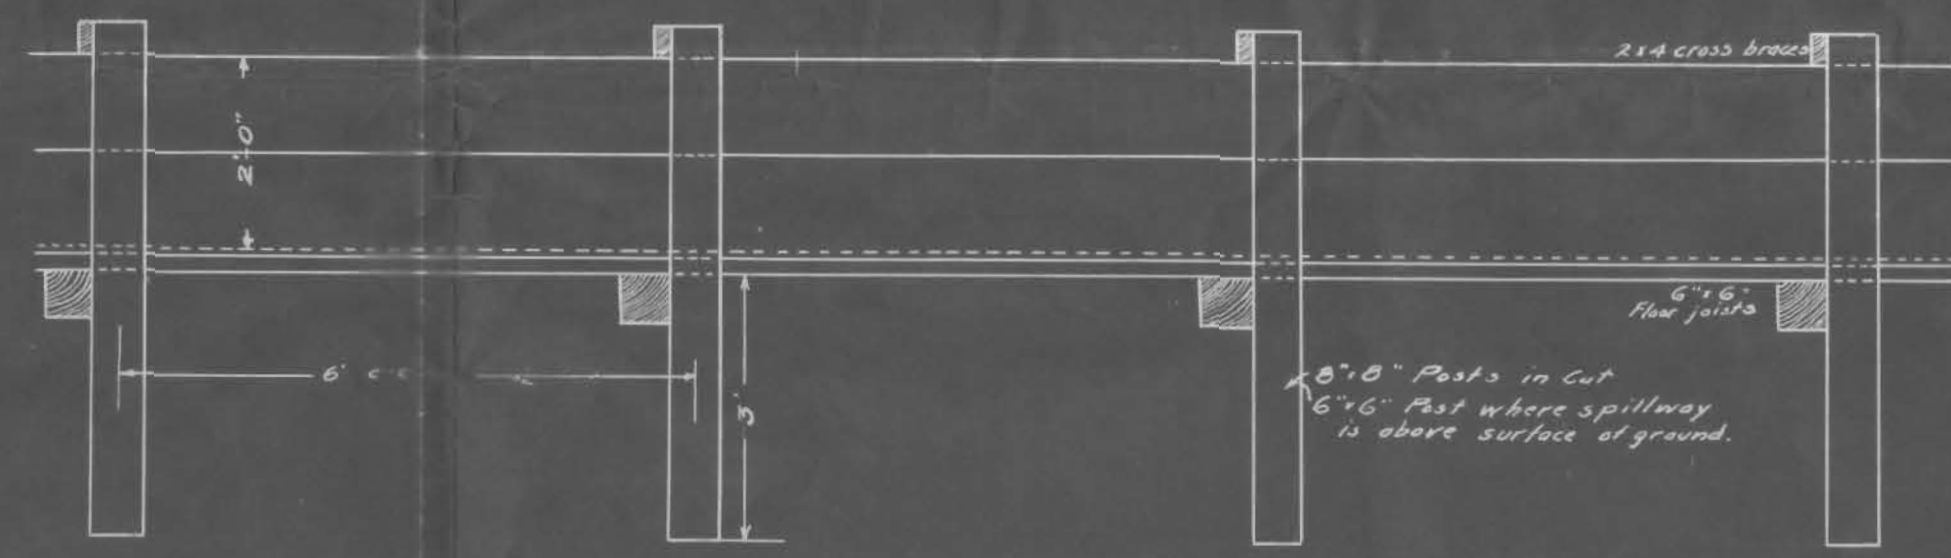

SIDE ELEVATION OF SPILLWAY
SCALE: 1 INCH = 2 FEET

GENERAL AND DETAIL PLANS
OR
PROPOSED WATER SUPPLY CONSTRUCTION
FOR
SITKA SPRUCE PULP AND PAPER COMPANY
ON
STREAMS COVERED BY PERMITS NO. 11265 & 11267
SCALES AS SHOWN



PLANS MADE DURING
MARCH 1923
BY C. F. BESSEE



GENERAL PLAN
OF
PIPE LINES AND RESERVOIRS
SCALE: 1 INCH = 500 FEET

- Application No. 12581
Permit No. R
- Application No. 12582
Permit No. R
- Application No. 12583
Permit No. R
- Application No. 12584
Permit No. R
- Application No. 12585
Permit No. R
- Application No. 12586
Permit No. R
- Application No. 11265
Permit No. 9012
- Application No. 11267
Permit No. 9013