


U-138 07c
4-6

Application No. U.138
Permit No. U.131

Sec. 32
O. 5. R. 3E. 4
O. 5. R. 1E. 3E
1. 5. R. 1N. 2. 3E
2. 5. R. 3W. 4. 3E
Tp. 2. N.
R. 19. E. N.

U-131

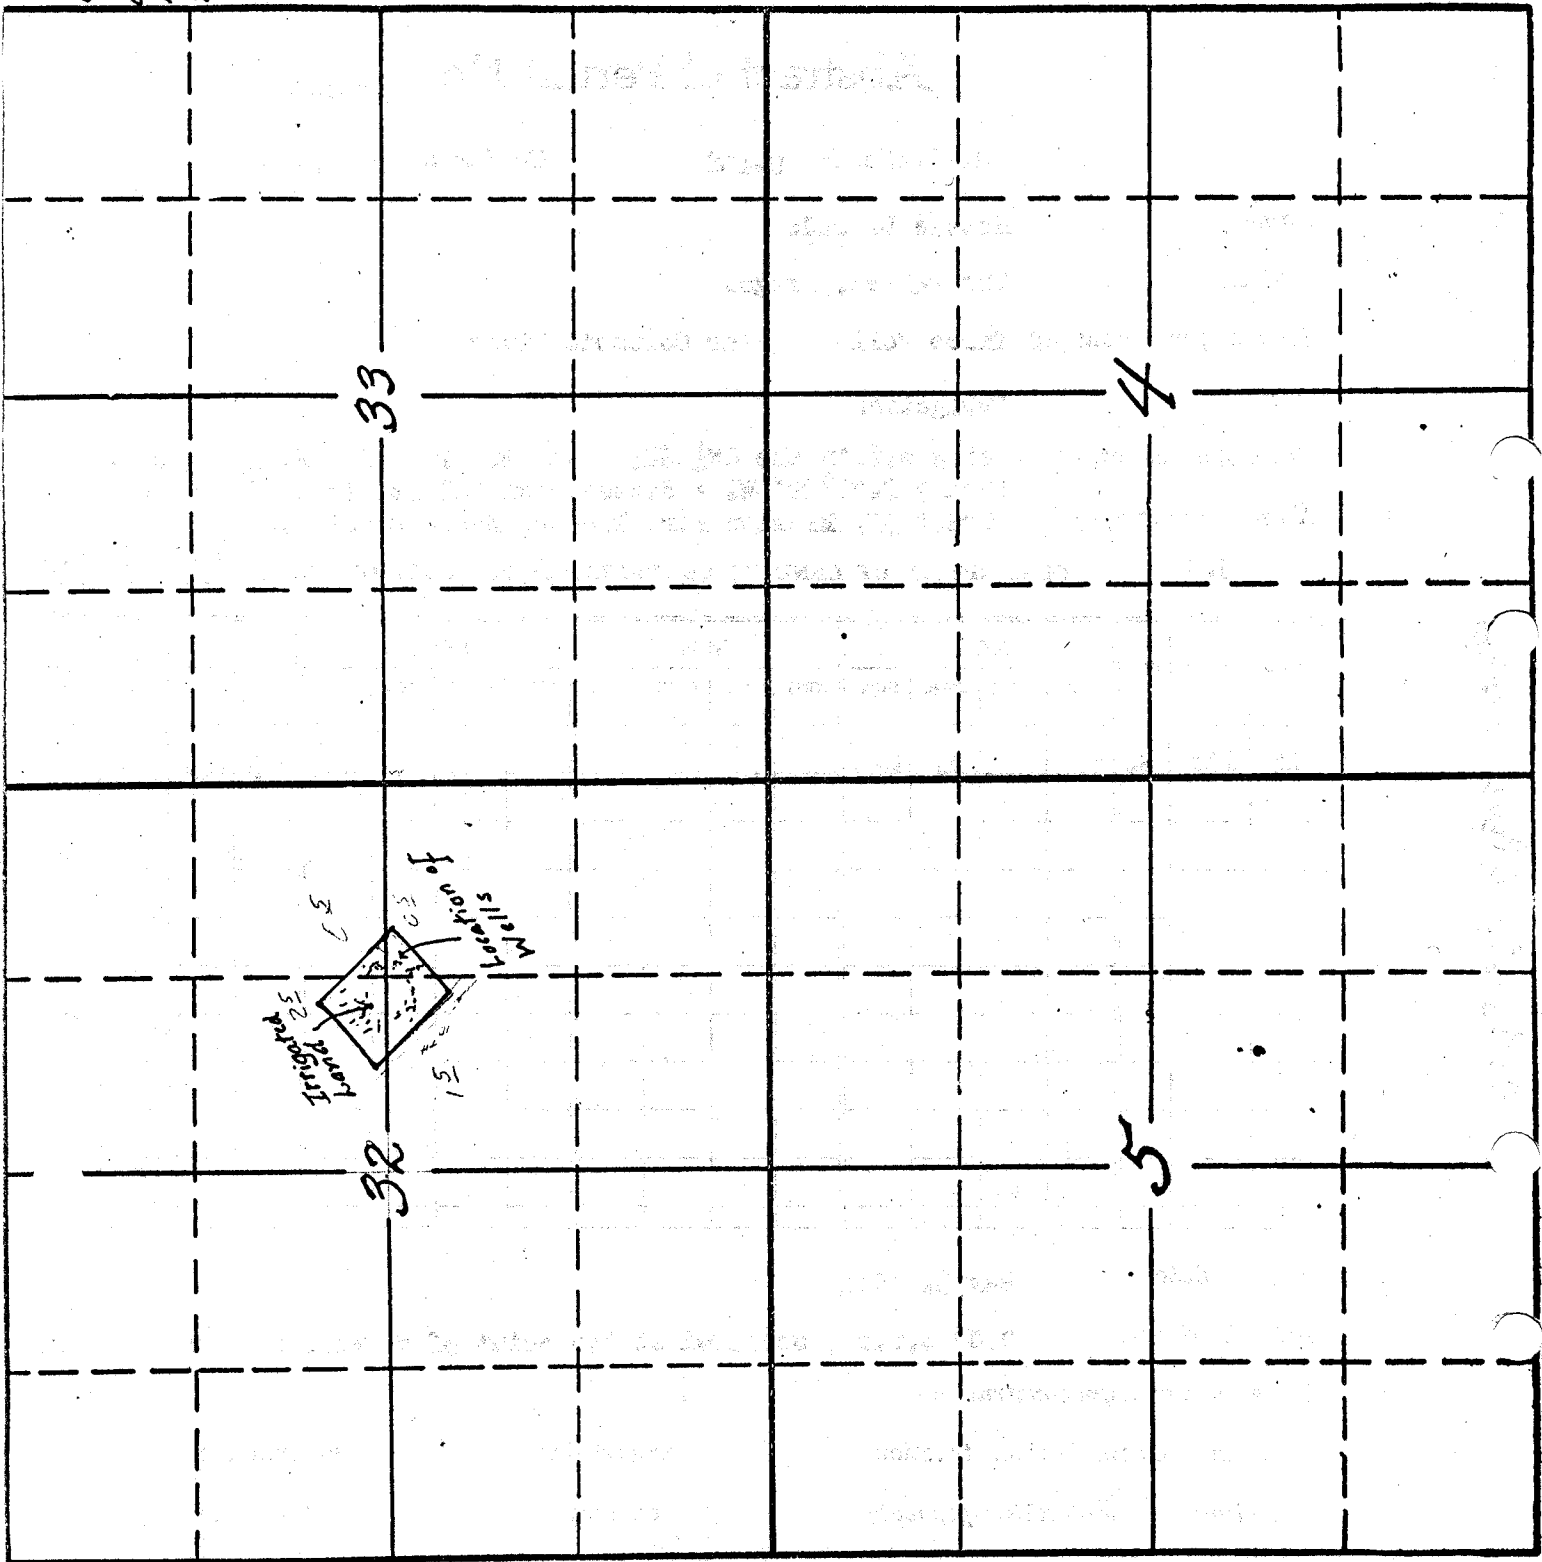

RECEIVED
MAY 3 1941
STATE ENGINEER
SALEM, OREGON