


T.4N.R.28E.W.M.

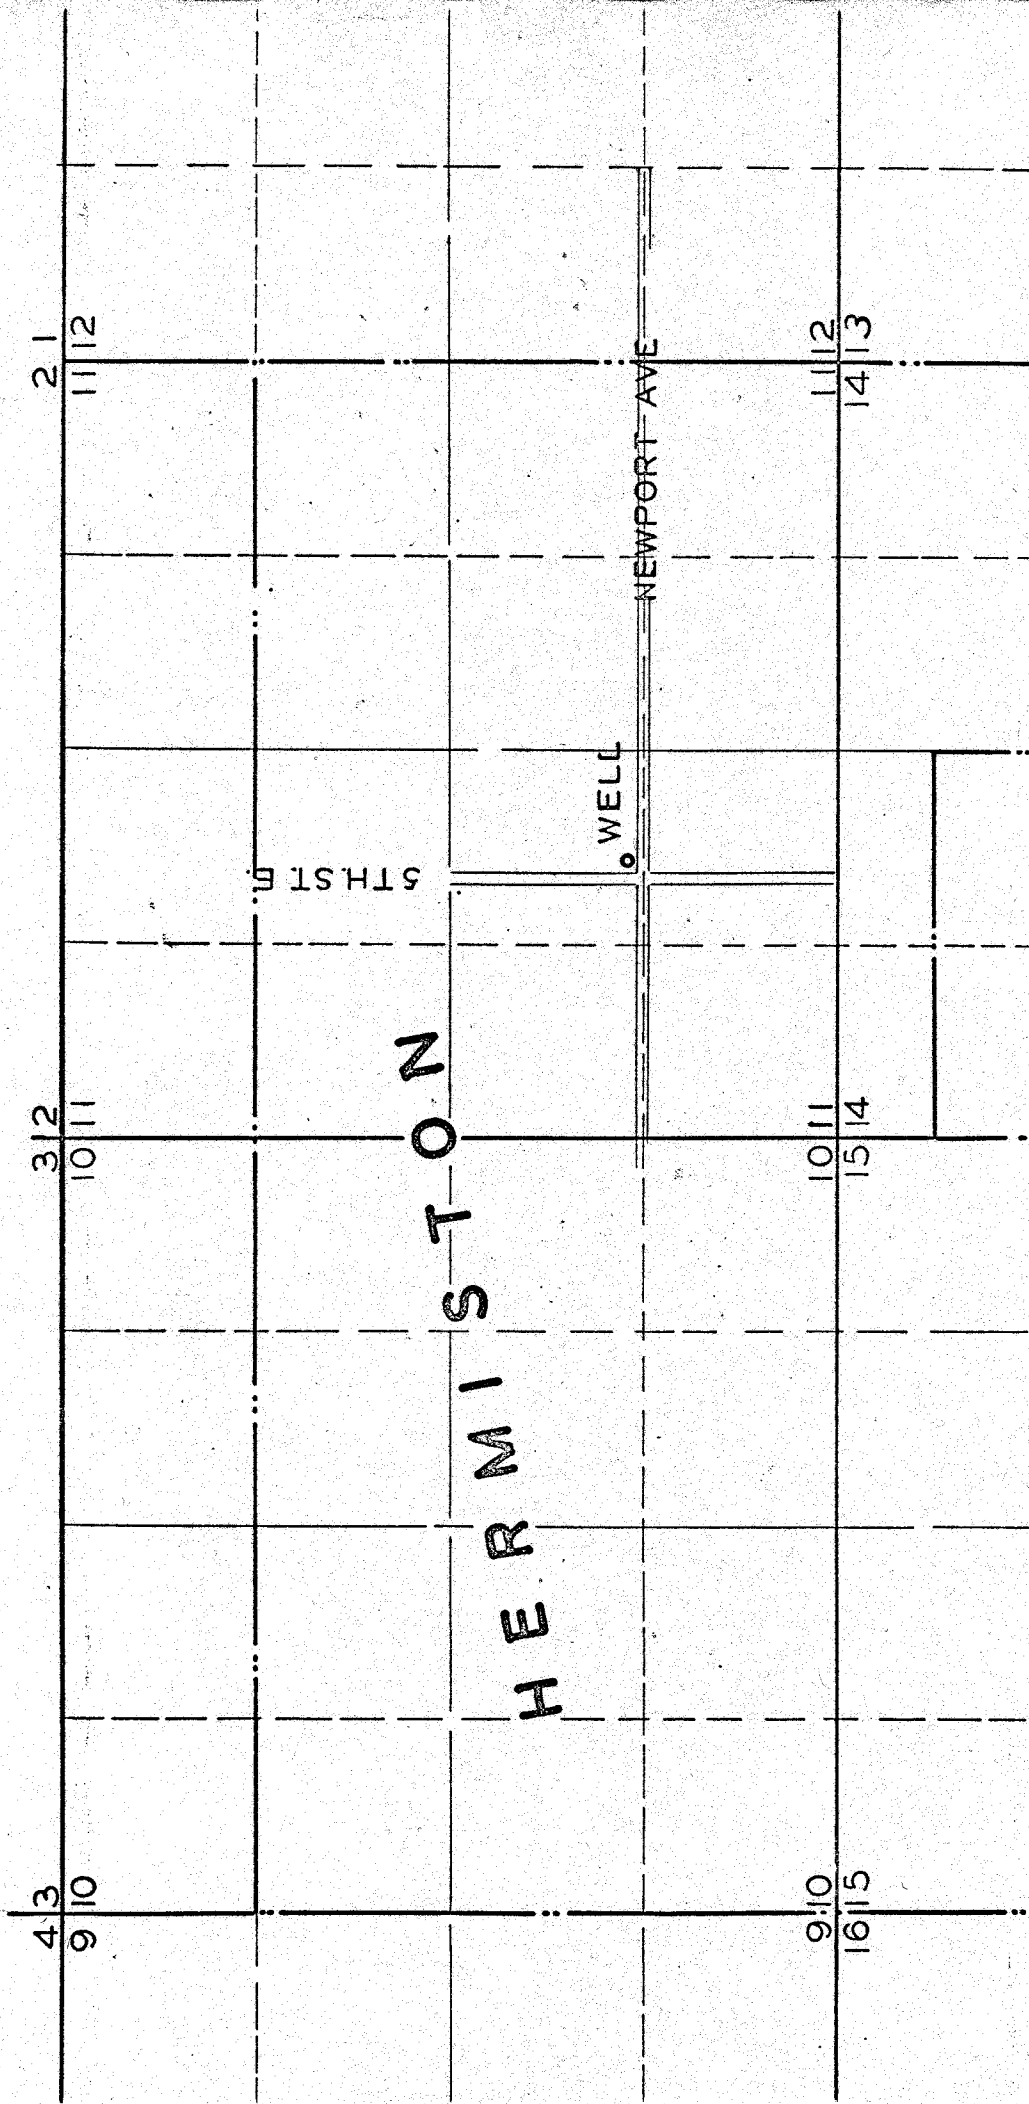

APPLICATION NO. U_310 PERMIT NO. U_282

CITY OF HERMISTON

INSPECTED OCT 6 1950

H. L. COFFMAN

U-282
C-19619