

6		15		14		13			
1		22		23		24			
2		27		26		25			
3		34		35		36			

FROM OFFICE OF THE STATE ENGINEER, SALEM, OREGON





Willow Creek Adjudication.

79

1

2

0 0

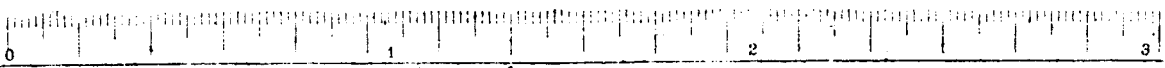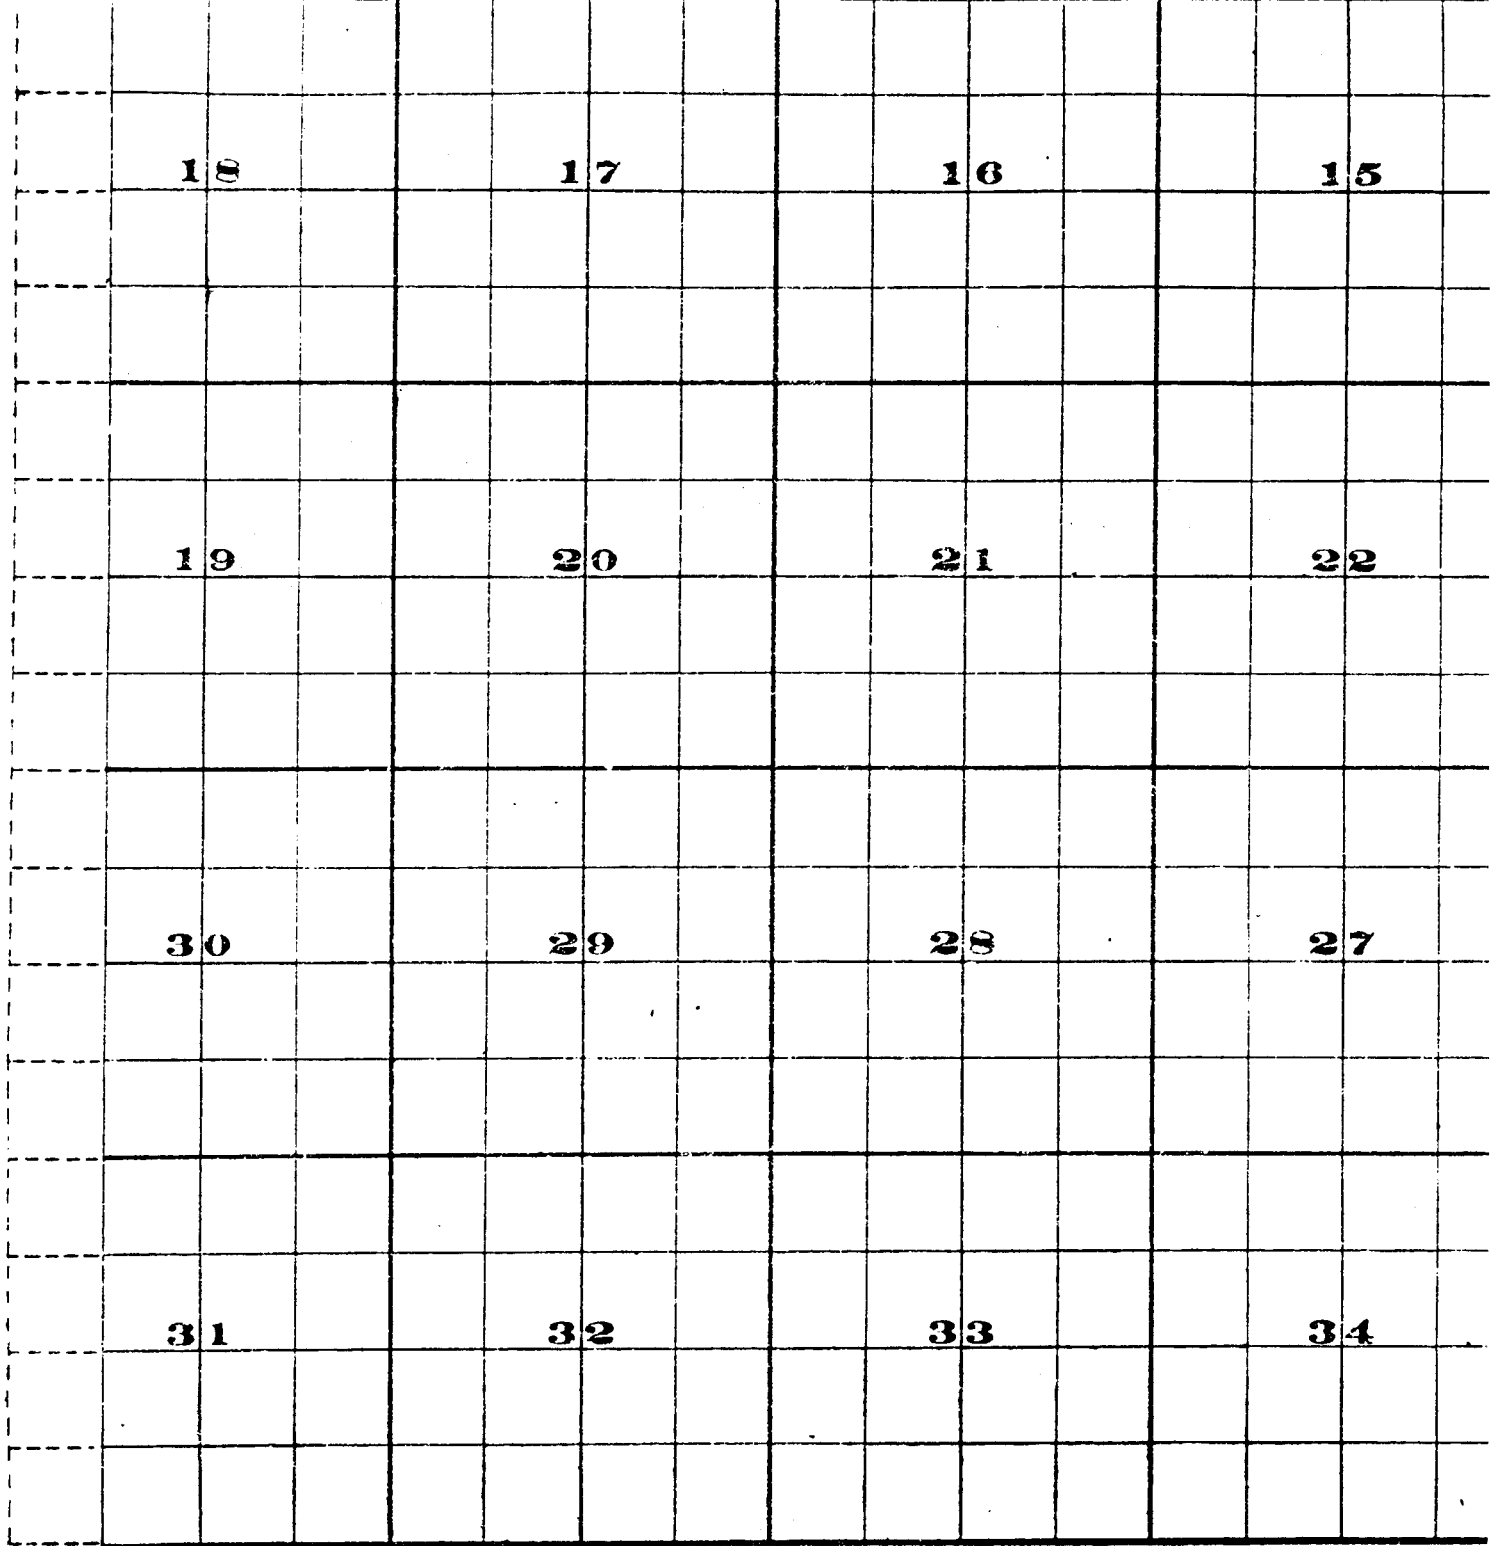

Scale of Feet.

Surveyed by R. D. Cooper. July 1909

John H. Lewis - State Engineer.

Examined July 14, 1909.

Range 25 E. W.M.

