


SECTION

TOWNSHIP 29S, RANGE 14W, W. M.

North

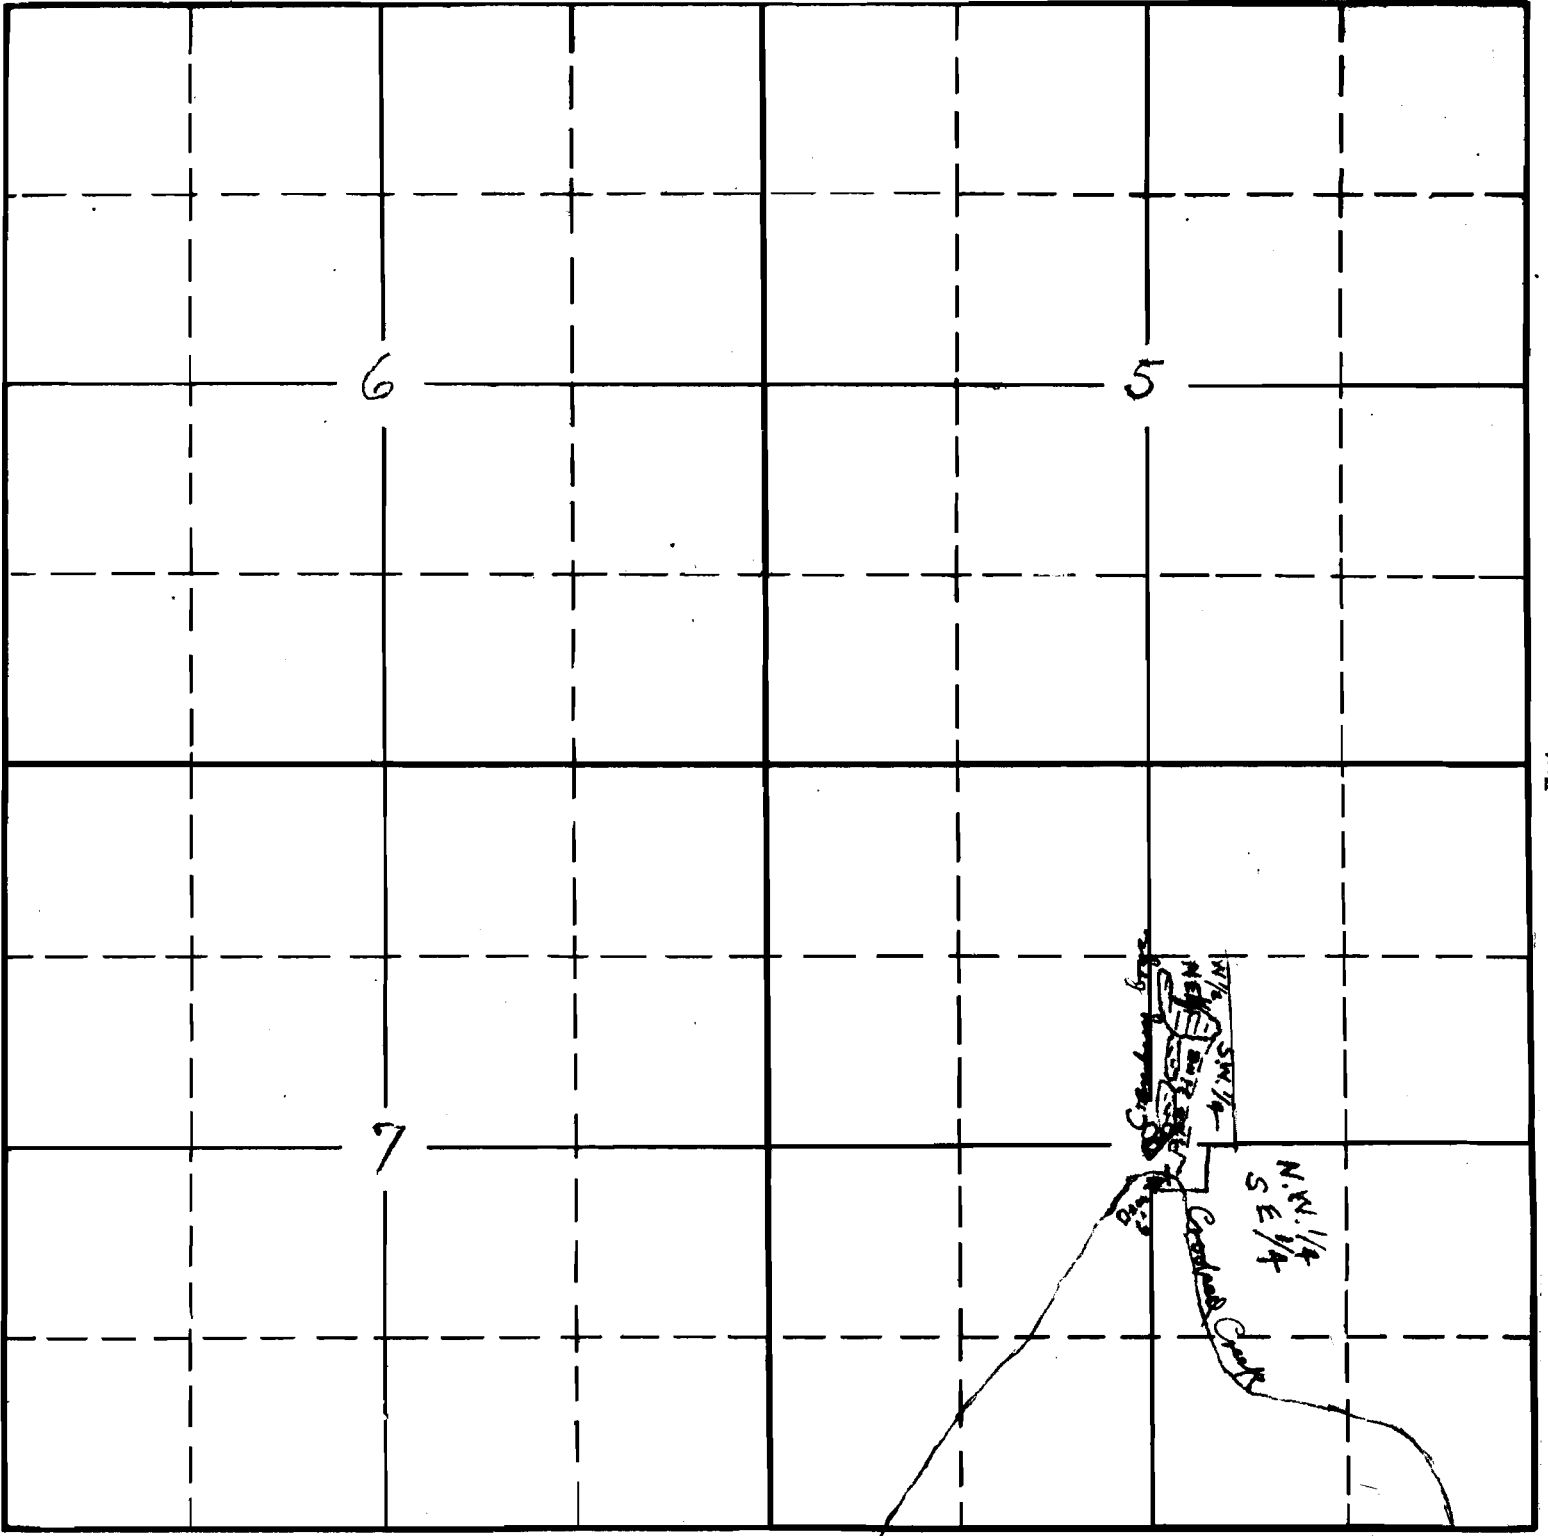

West

East

South

22172 17-4A

RECEIVED

STATE ENGINEER

APPLICATION No. 22172

PERMIT No. 17460