


MAP
 SHOWING LANDS TO BE IRRIGATED
 IN
 SW 1/4 NW 1/4; SE 1/4 NW 1/4 & SW 1/4 NE 1/4
 OF
 Section 35 Tp. 285 R9 6W WM.

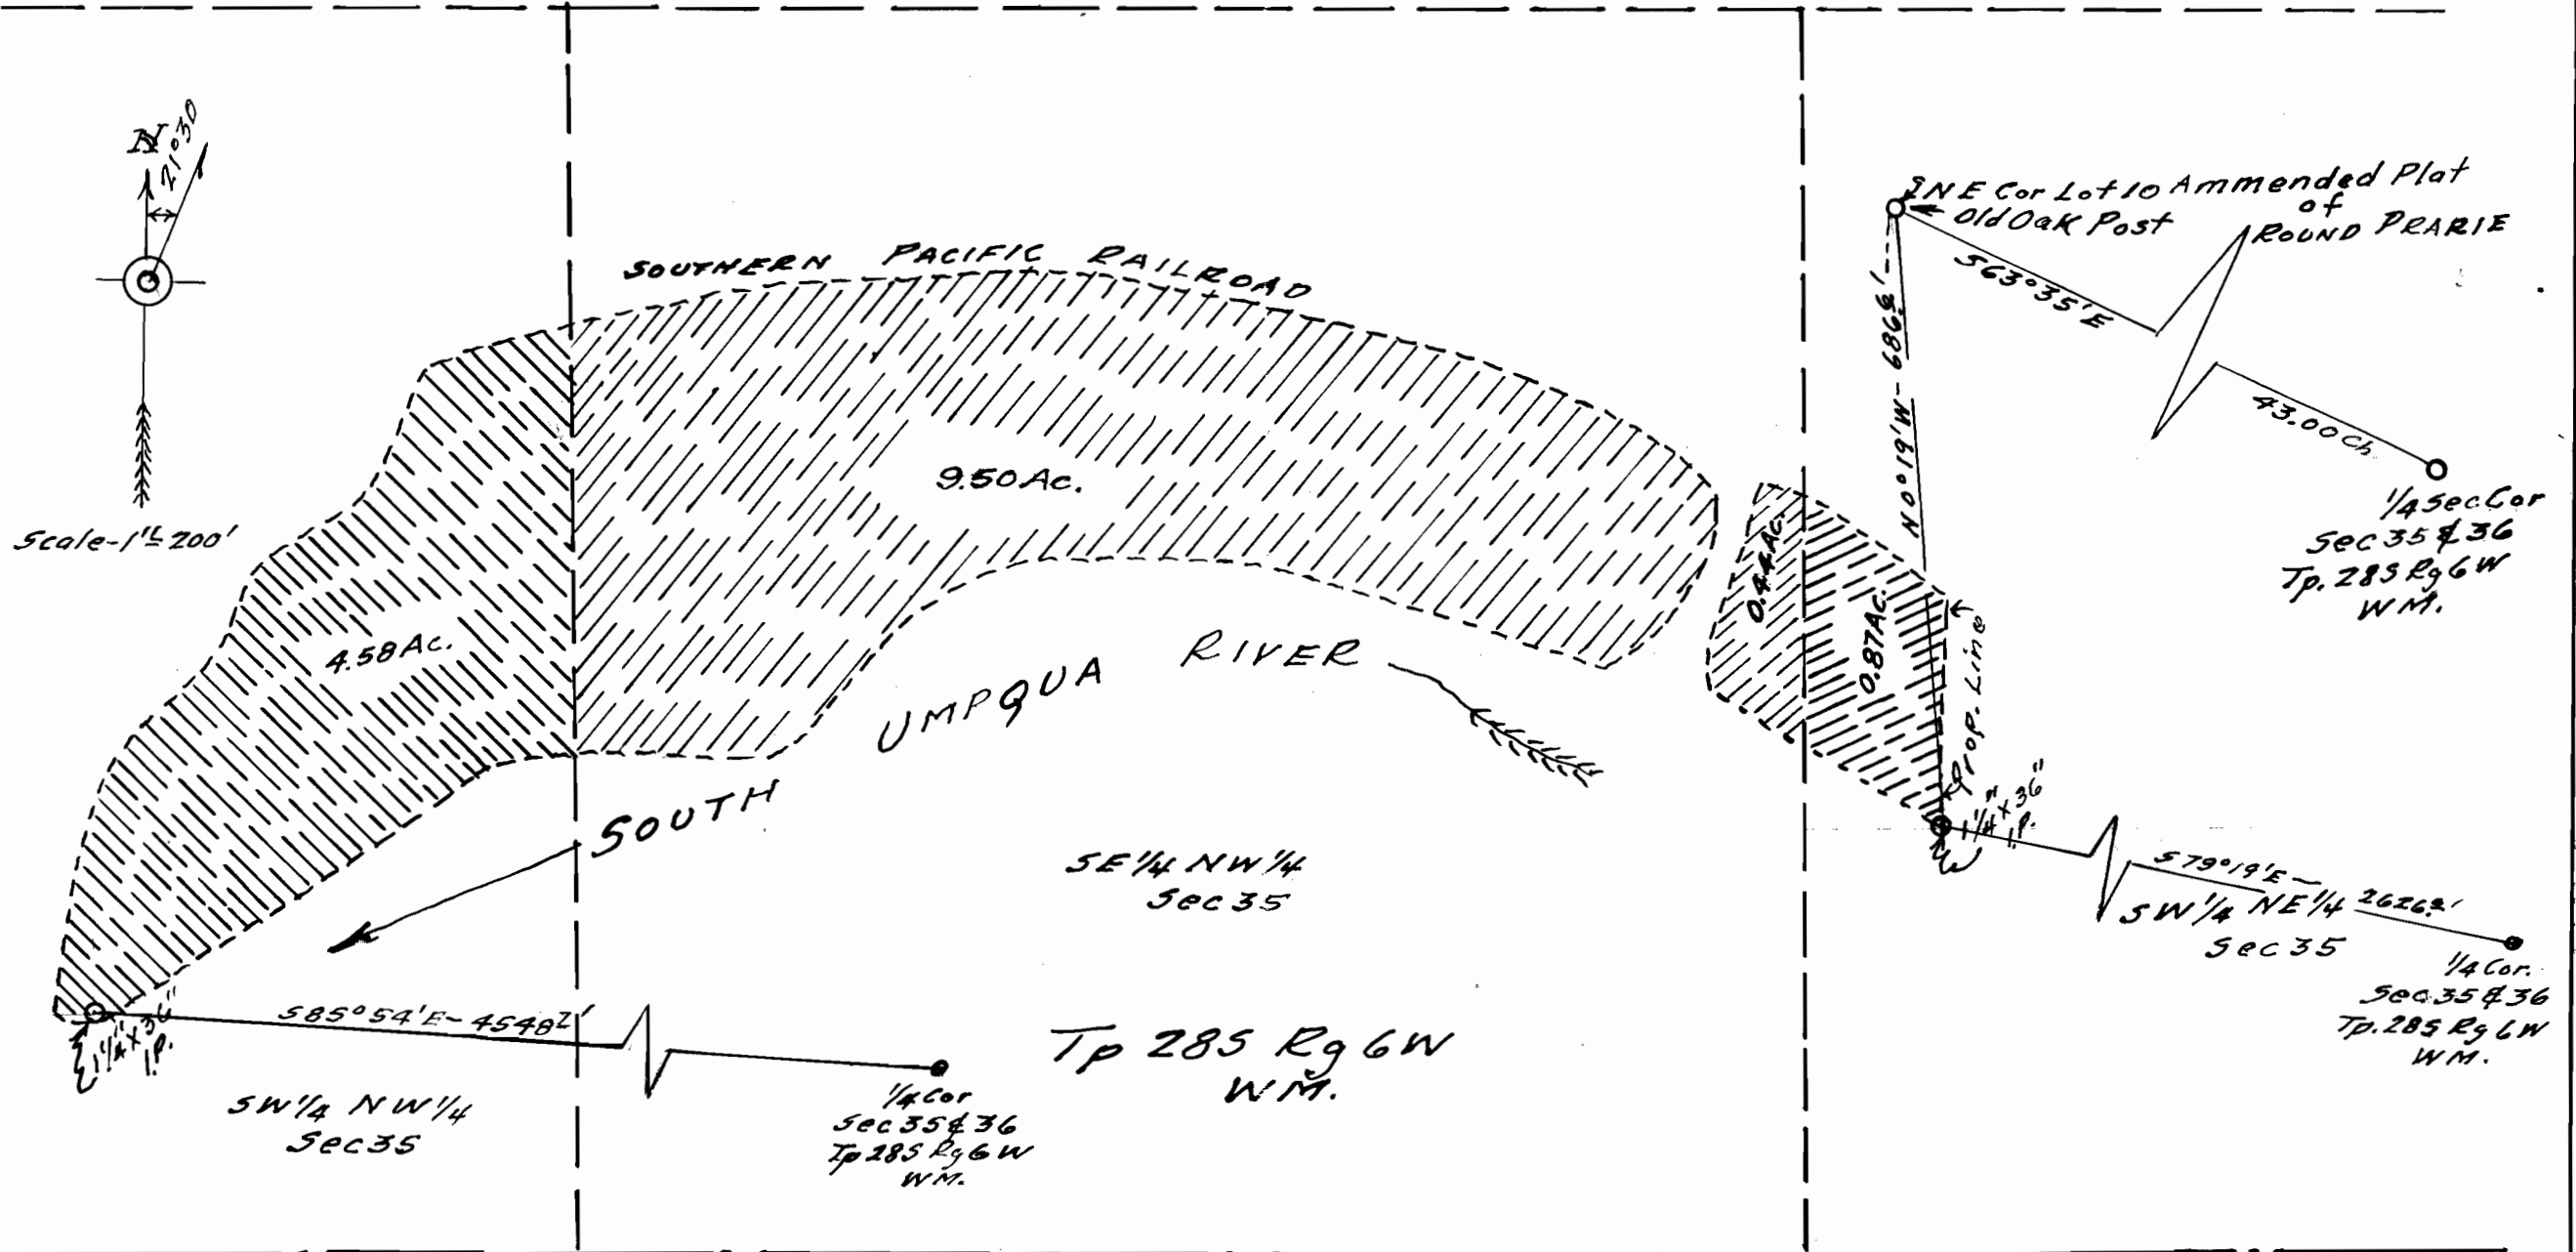

Application No. 26966
Permit No. 21183

