


PLOT PLAN
SCALE: 1"=100'-0"

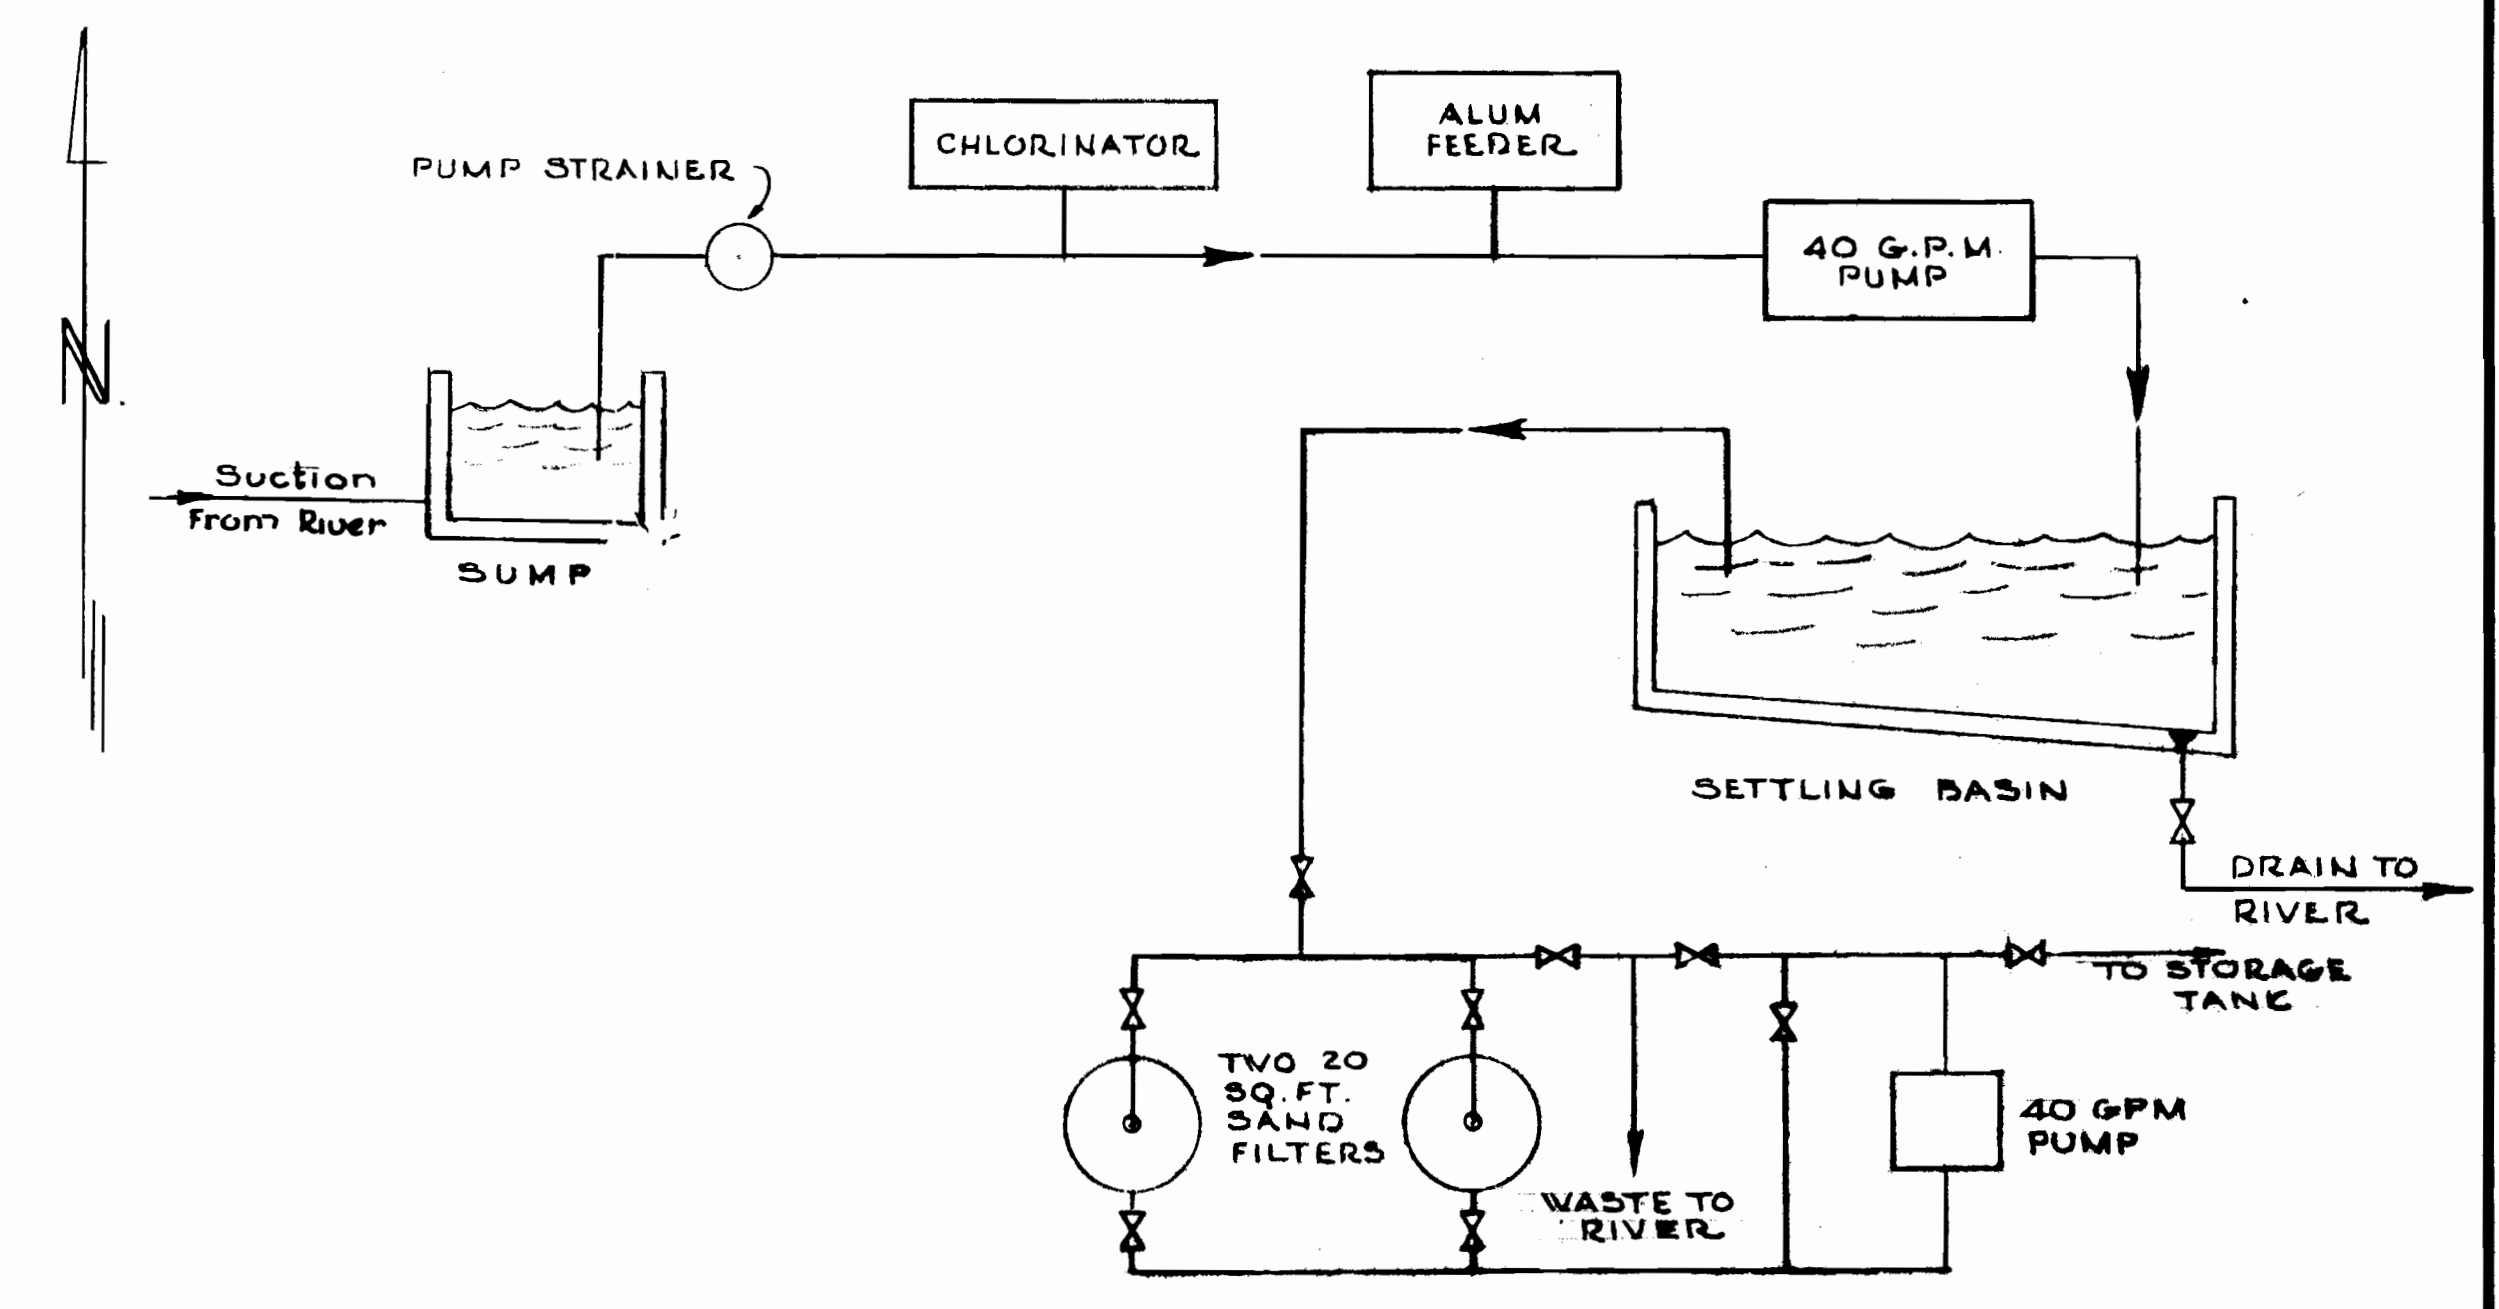

PIPING DIAGRAM
NO SCALE

REFERENCE DRAWINGS

PUMP HOUSE FOUNDATION	EE-1268
ARRANGEMENT OF EQUIPMENT	EE-1269
WATER STORAGE TANK	EE-1270
5000 GAL STORAGE TANK	EE-1271
SETTLING BASIN	EE-1272
STORAGE TANK BATING CURVE	EE-1277

Application No. 32676
Permit No. 25800



DATE	BY	DESCRIPTION	CHK.	APP.
11-28-58	F.M.M.	Tied To Section Lines	JEN	LEH
8-20-58	F.M.M.	Revised Plot Plan & Piping Diagram	JEN	LEH

REVISIONS

PORTLAND GENERAL ELECTRIC CO.
PORTLAND, OREGON

PELTON RESIDENTIAL WATER SYSTEM GENERAL ARRANGEMENT

SCALE: 1"=100'-0" DATE: 2-26-59
DRAWN BY: F.M.M. CHECKED BY: F.M.M.
DESIGNED BY: J.E.W.
APPROVED: R.D.P.
APPROVED: *[Signature]* CE 5302