


1782

T. 3 S.,

R. 40 E

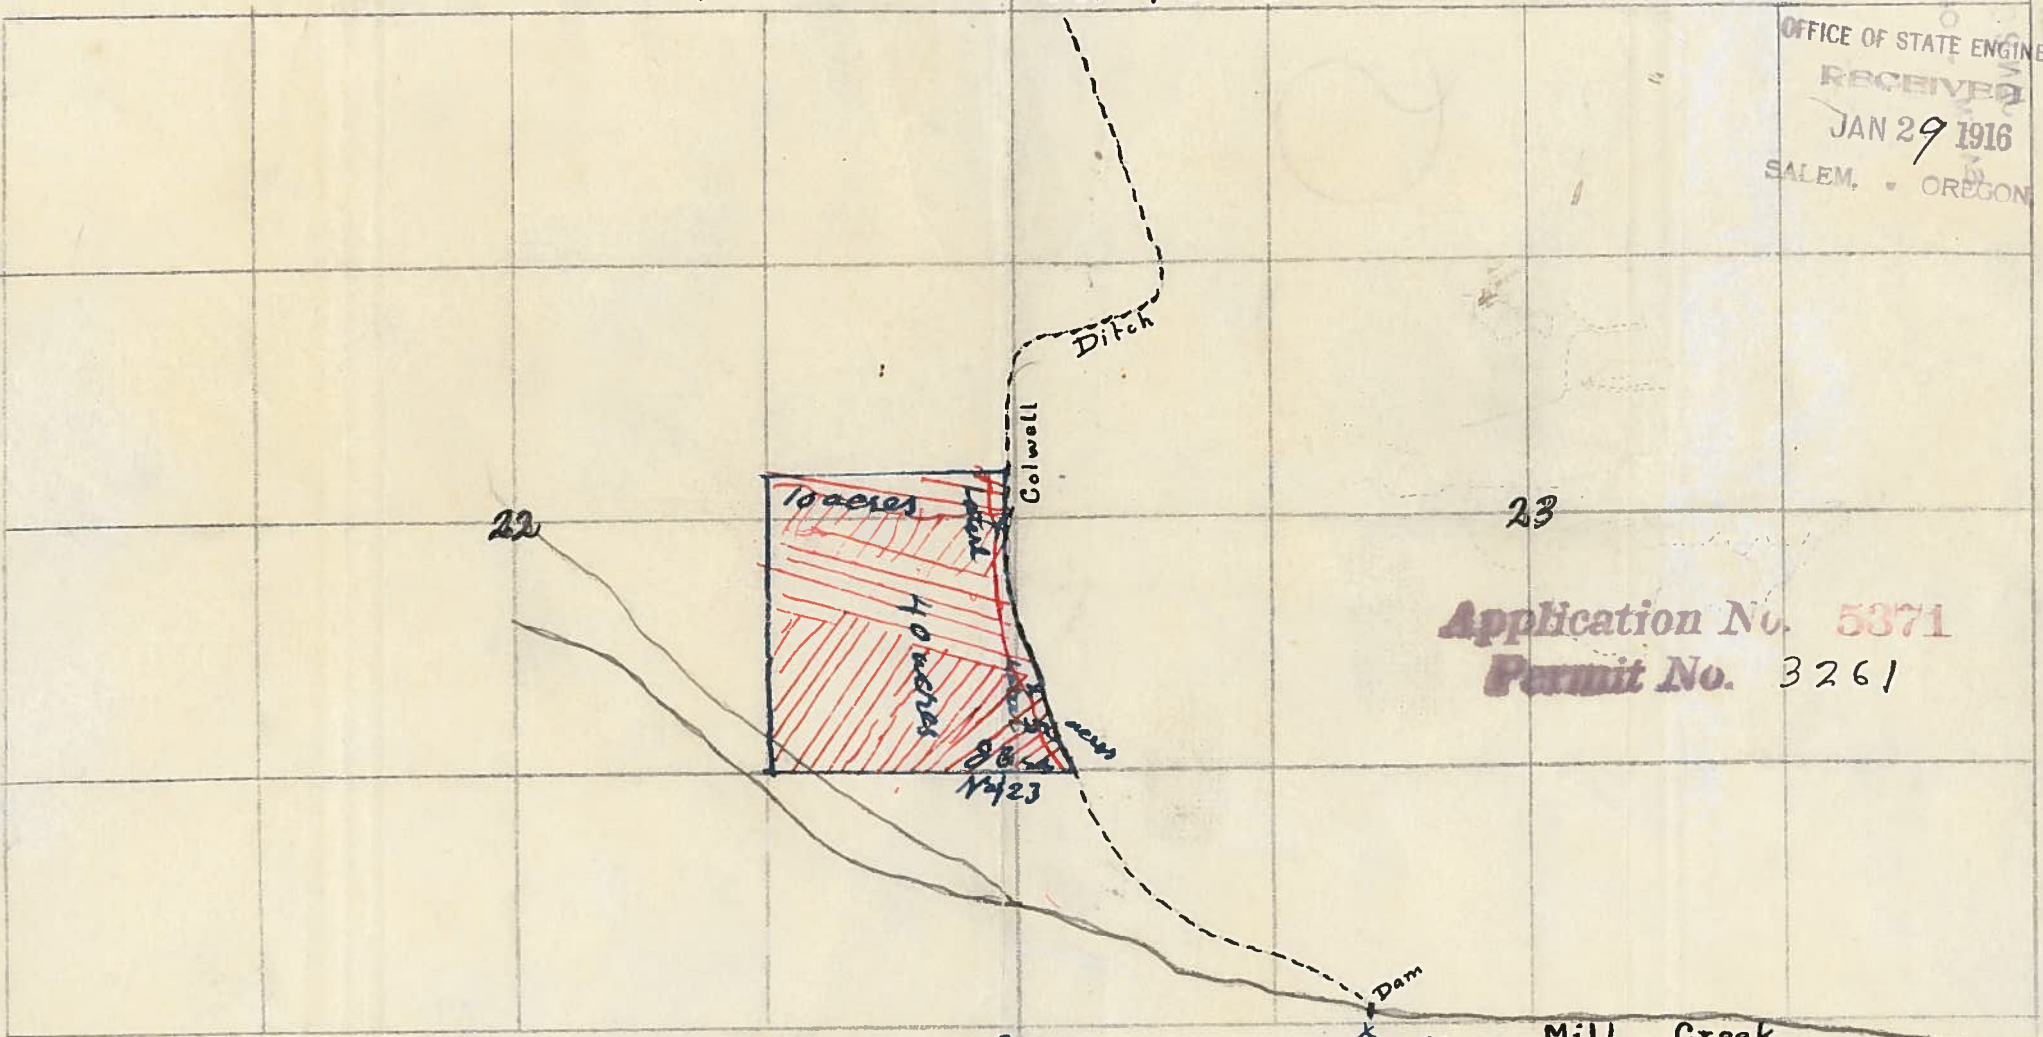

OFFICE OF STATE ENGINEER
 RECEIVED
 JAN 29 1916
 SALEM, OREGON

RECEIVED
 OFFICE OF STATE ENGINEER

Application No. 5371
 Permit No. 3261

1782

23
 sect corner

Dam
 Colwell ditch
 head gate

Mill Creek