


Map of Proposed diversion of water by 1 inch pipe line
for stock purposes from Wolf Run Water users associations
ditch James M McConnell. Applicant

3896

Township 1 S. R. 12. E.

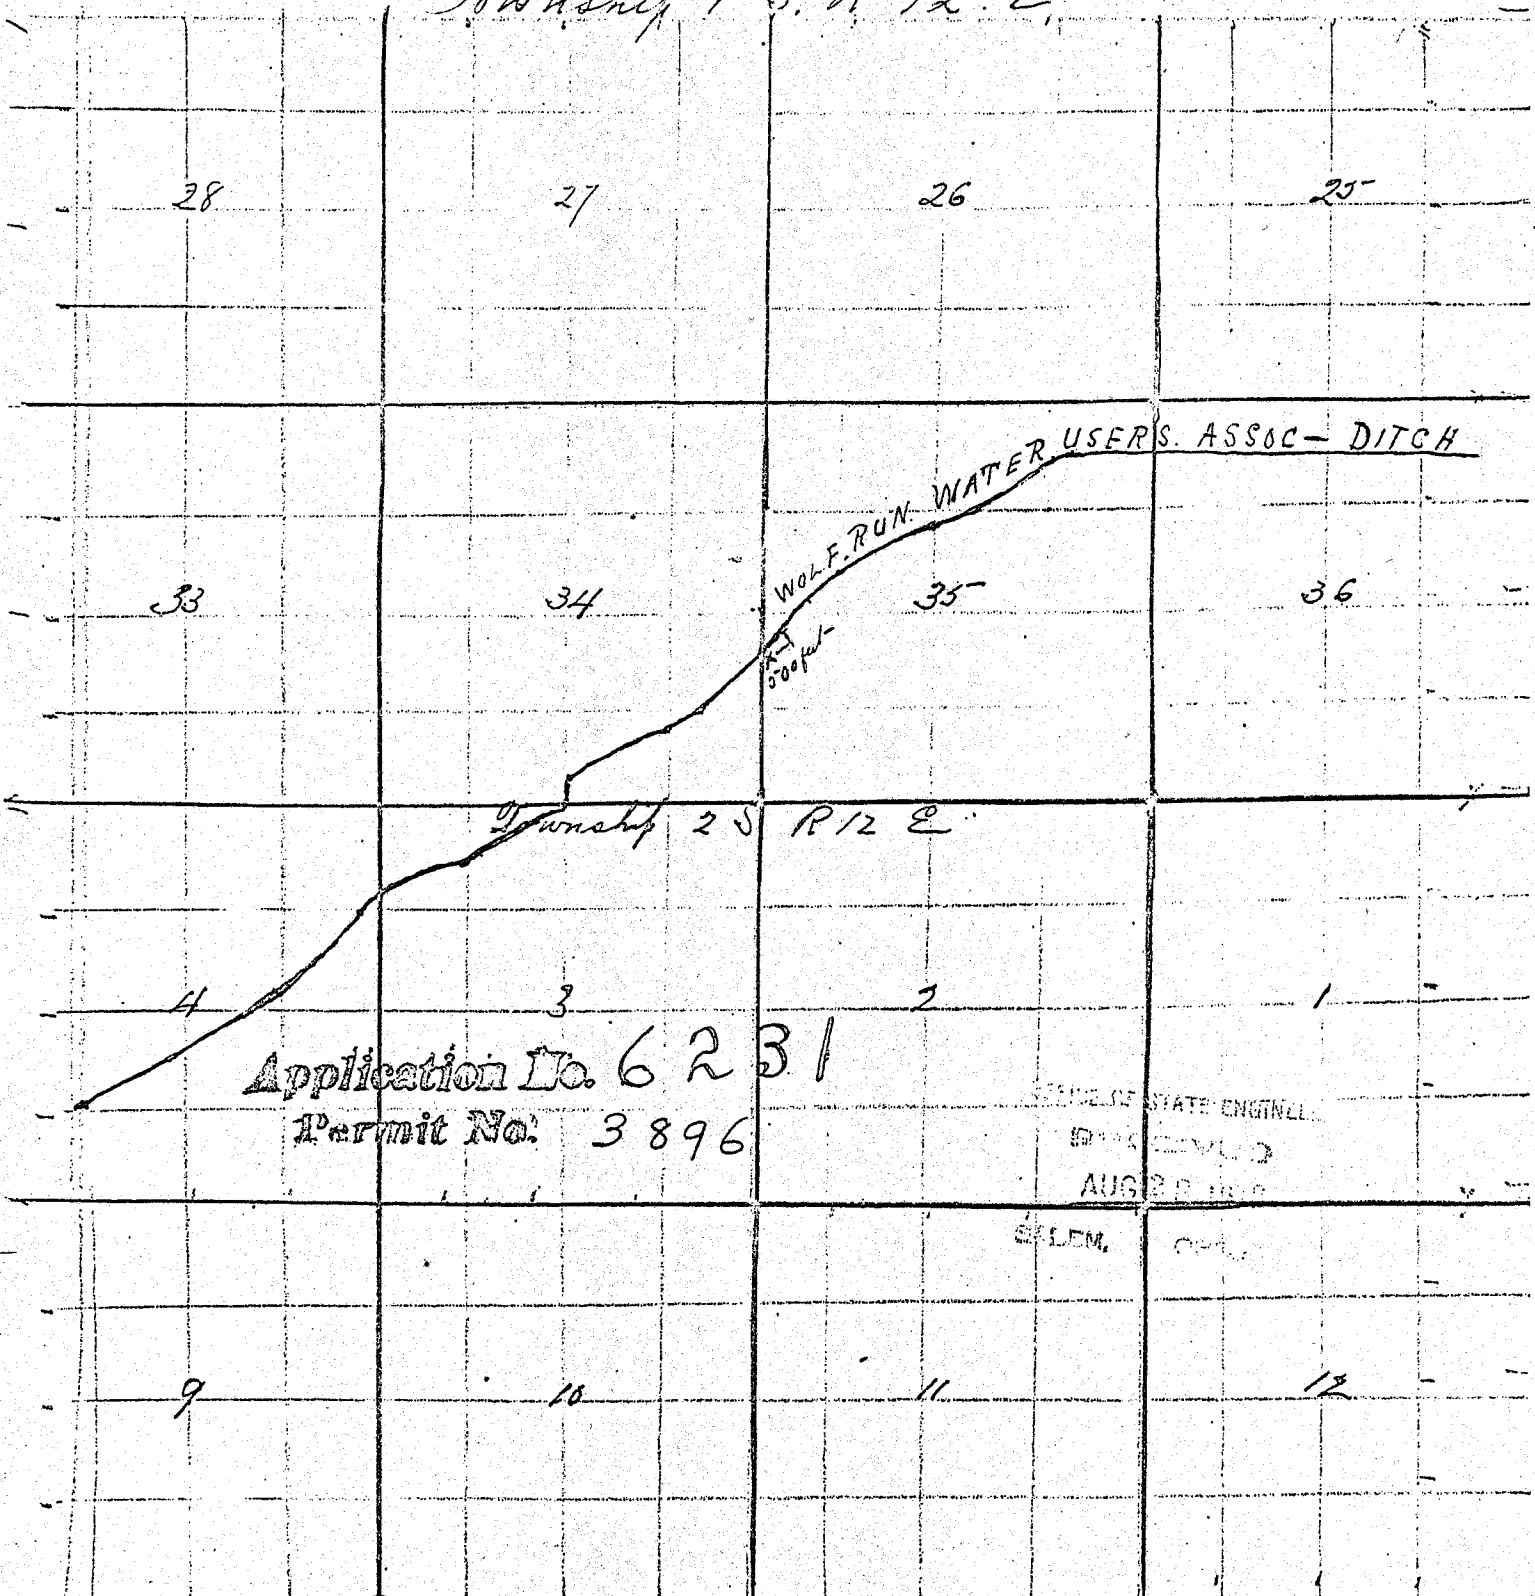

Application No. 6231

Permit No. 3896

STATE ENGINEER
AUG 28 1906
SELEM.