


WILSON & CO. - ALBANY

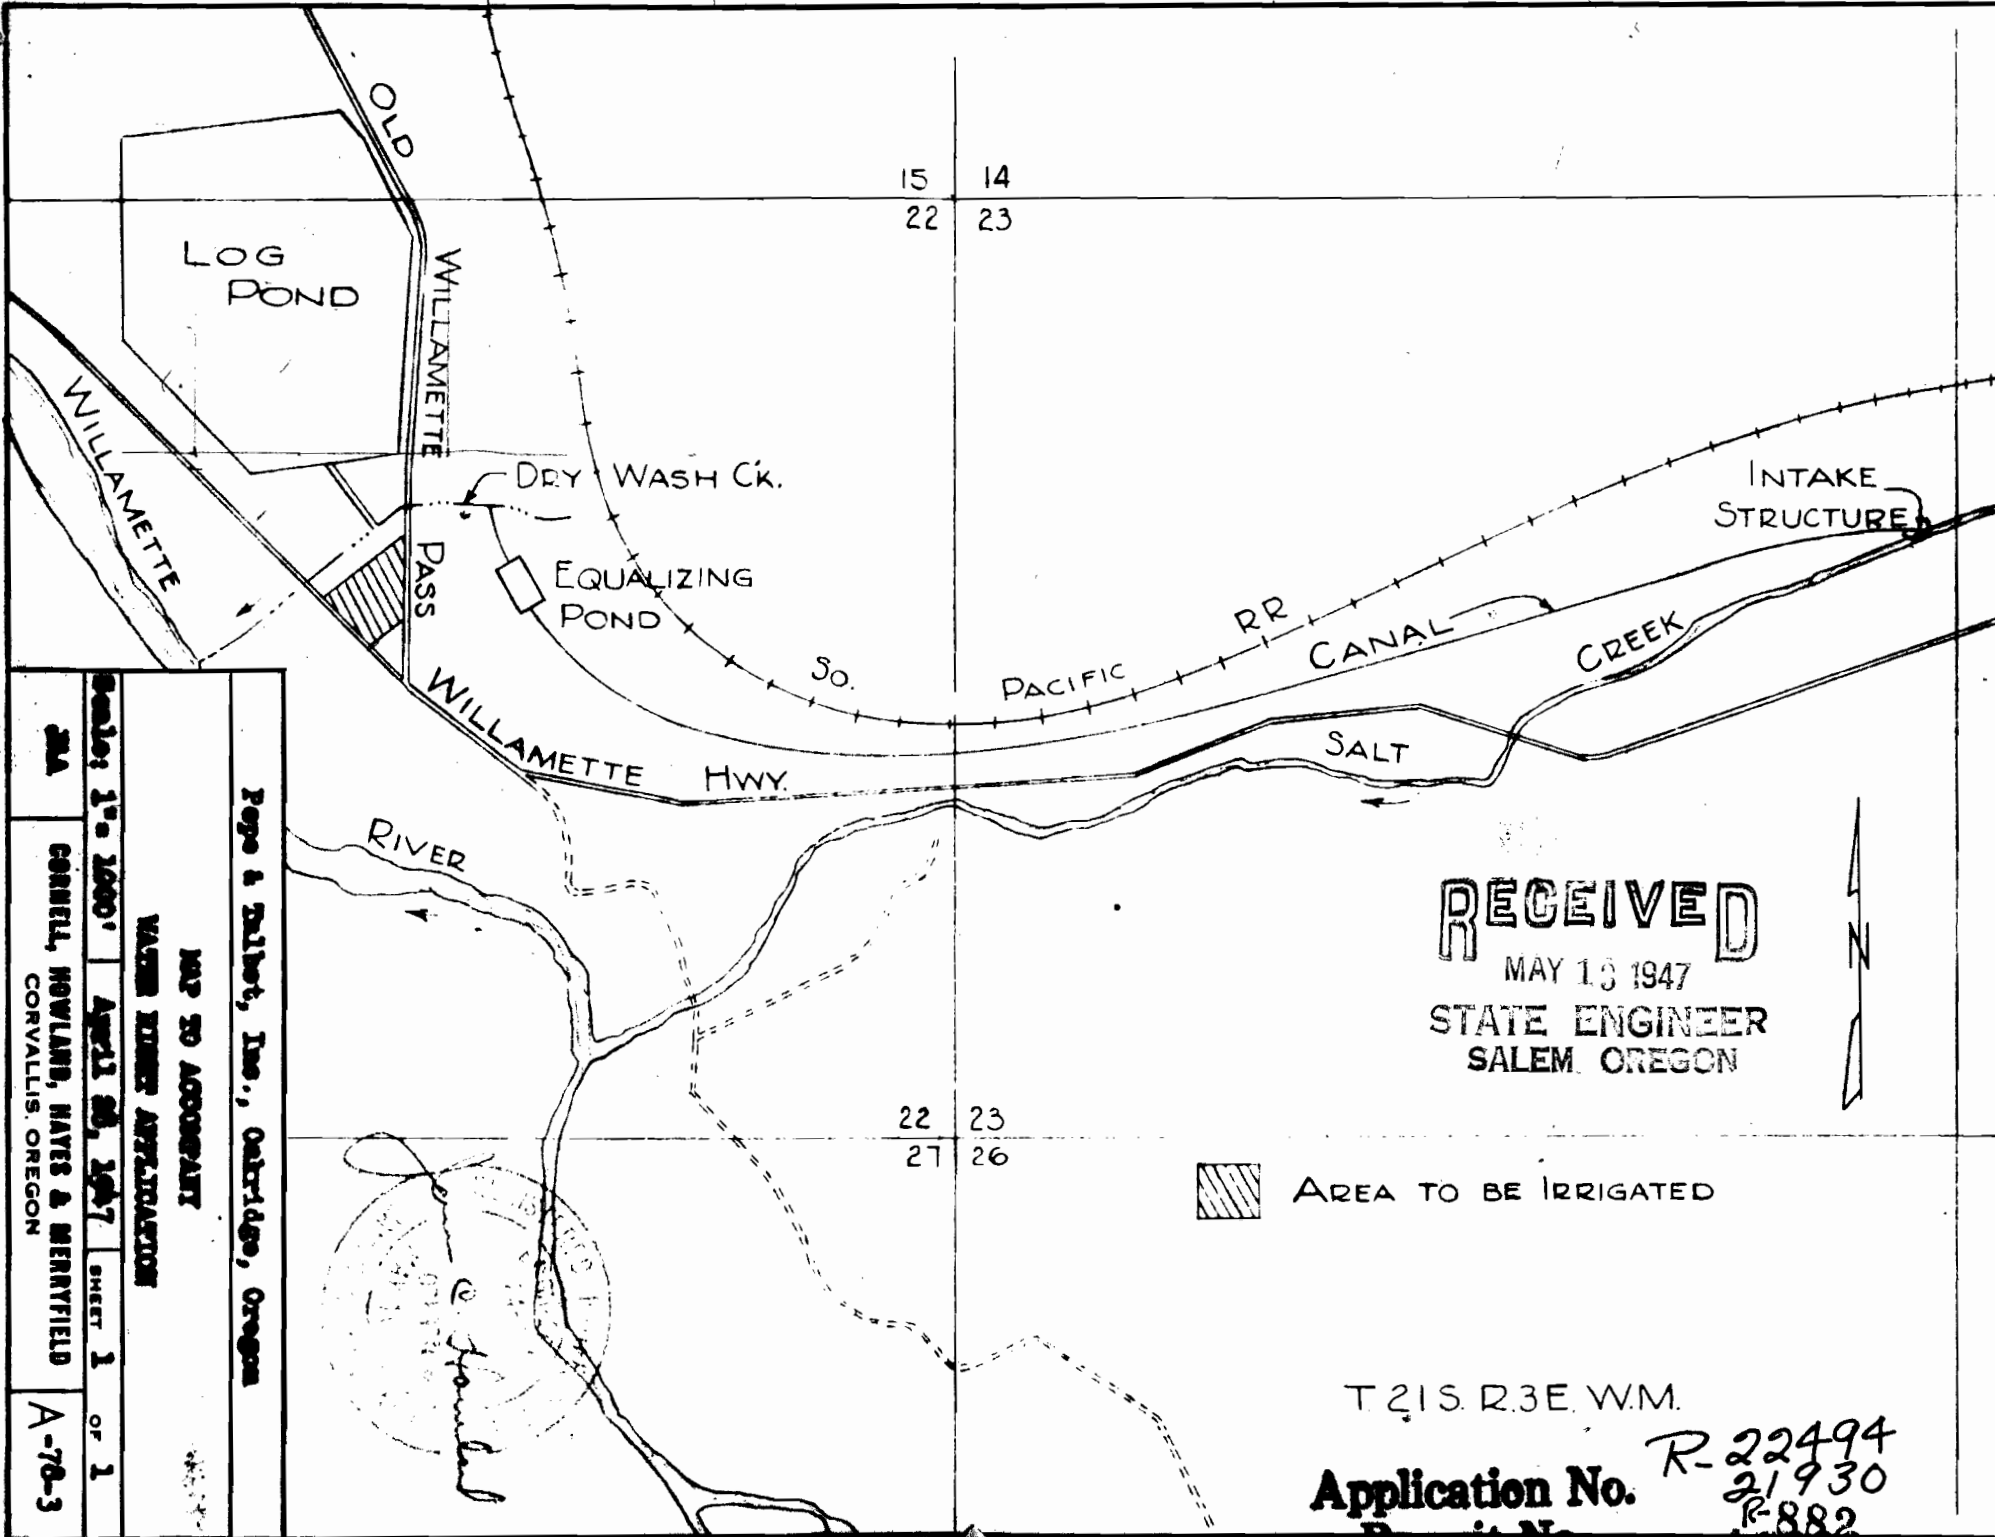

RECEIVED
 MAY 13 1947
 STATE ENGINEER
 SALEM, OREGON

 AREA TO BE IRRIGATED

T.21S. R.3E. W.M.

Application No.
Permit No.

R-22494
 21930
 R-882
 17689

Page & Talbot, Inc., Outbridge, Oregon

MAP TO ACCOMPANY

WATER ENGINEERING APPLICATION

Scale: 1" = 1000' April 28, 1947 SHEET 1 OF 1

WMA CORNELL, HOWLAND, HAYES & MERRIFIELD CORVALLIS, OREGON A-76-3