



WILSON & CO. - ALBANY

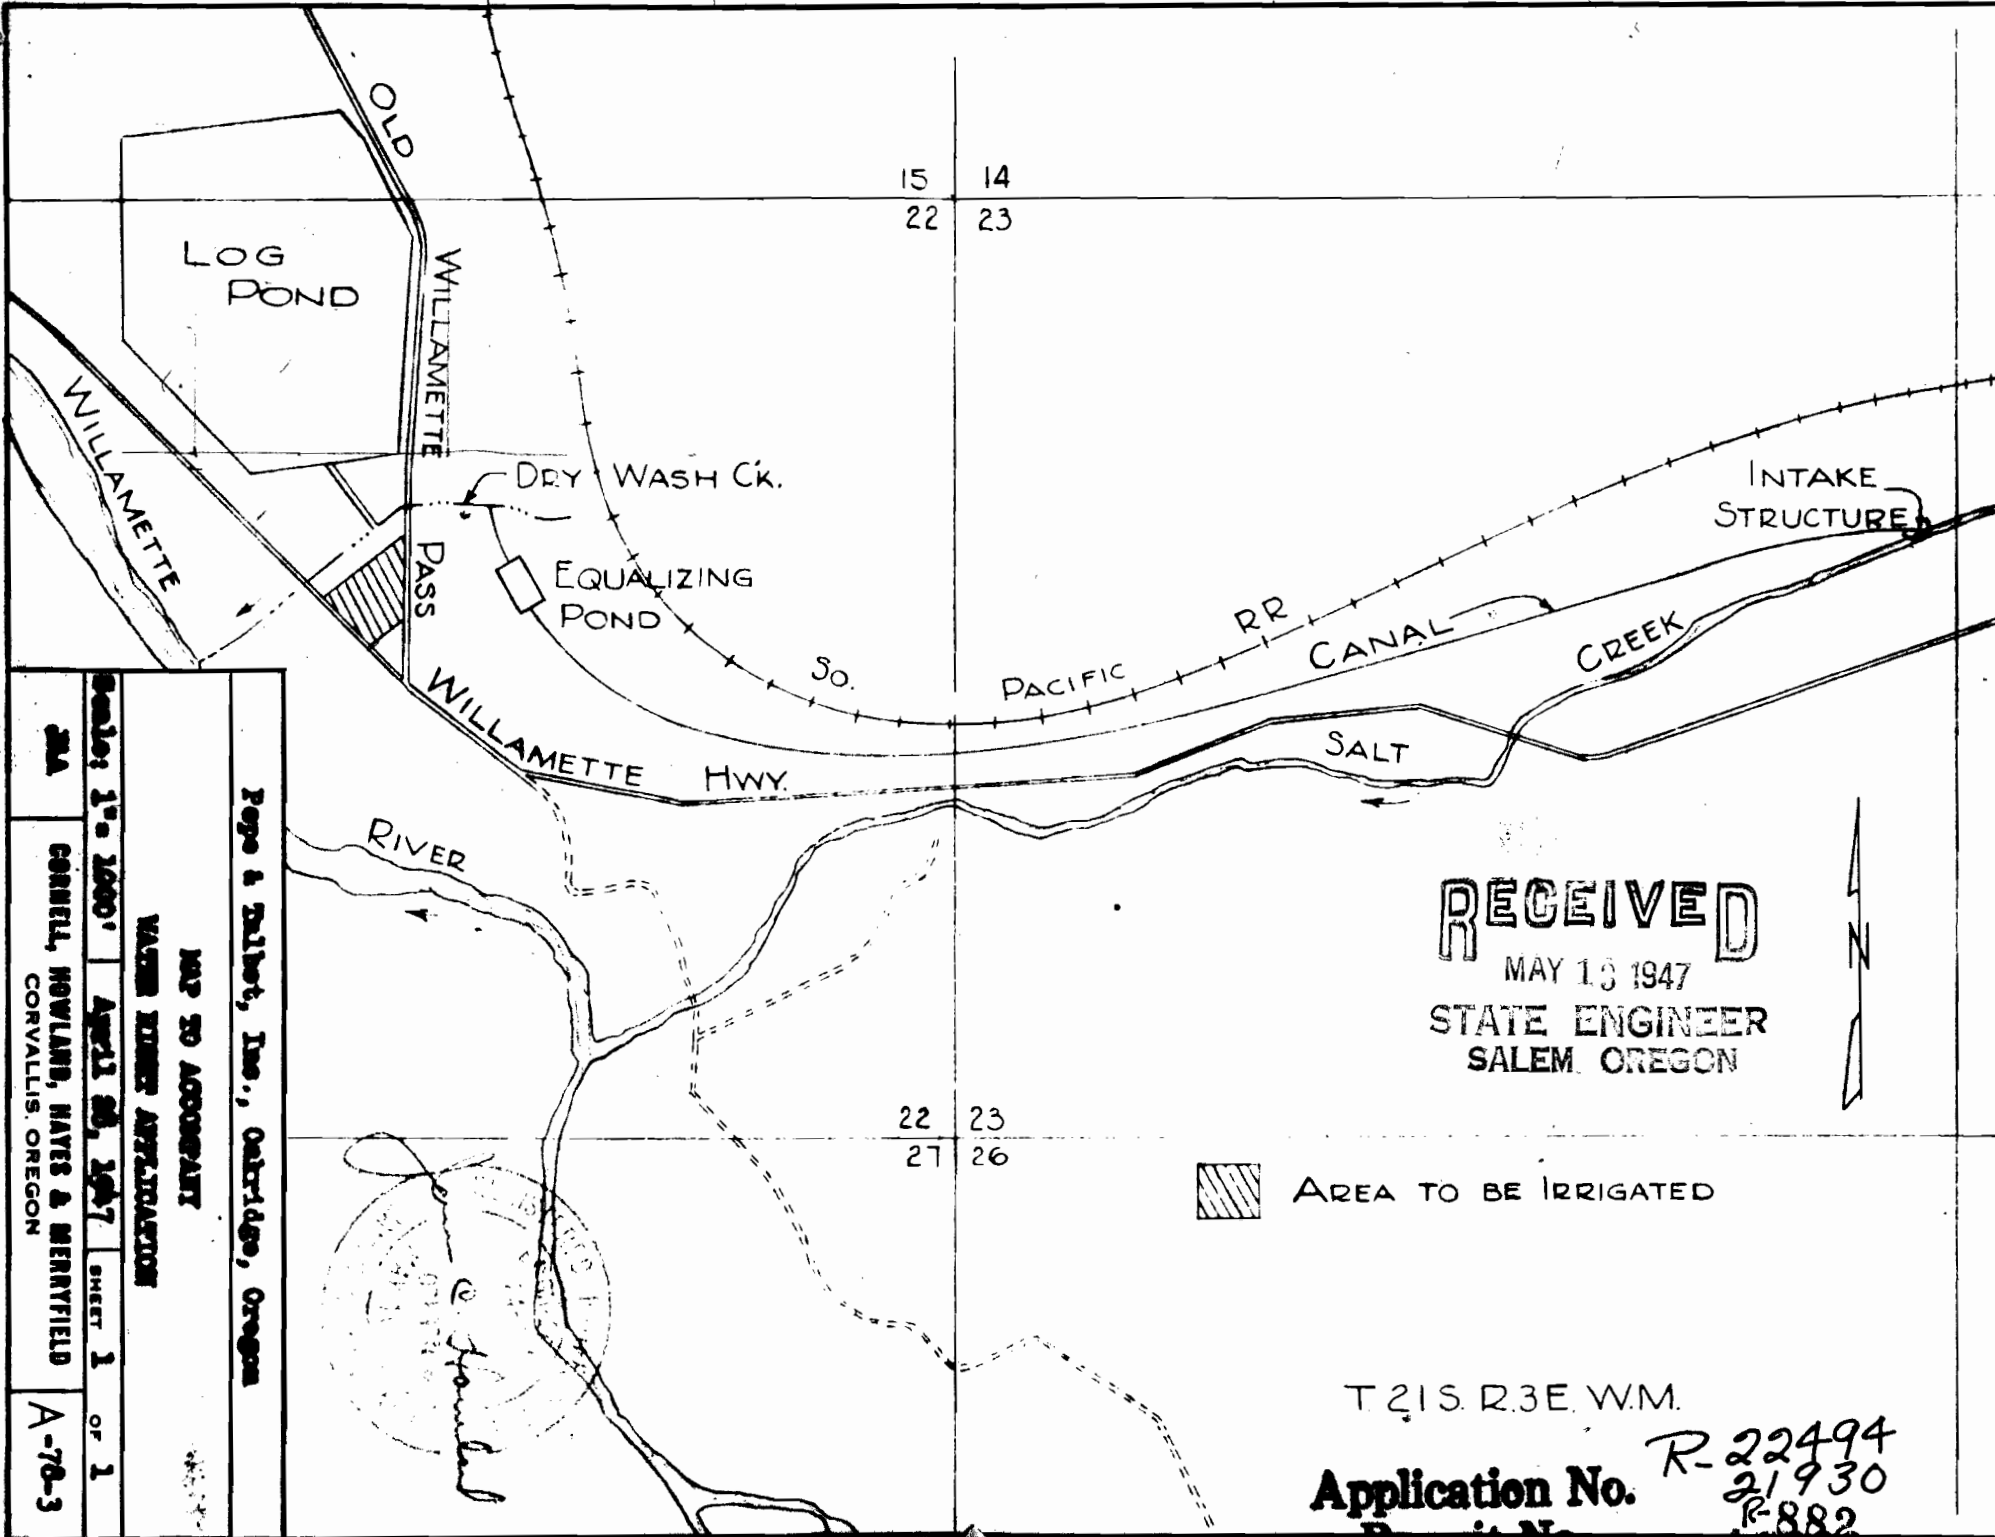

RECEIVED
 MAY 13 1947
 STATE ENGINEER
 SALEM, OREGON

 AREA TO BE IRRIGATED

T.21S. R.3E. W.M.
Application No. R-22494
Permit No. 21930
 R-882
 17689

Map to accompany
Water Right Application
 Page & Talbot, Inc., Outbridge, Oregon

Scale: 1" = 1000' April 28, 1947 SHEET 1 OF 1

BY CORNELL, HOWLAND, HAYES & MERRIFIELD
 CORVALLIS, OREGON

A-76-3