


SCALE 1" = 40'
CONTOUR INTERVAL 1 FT.

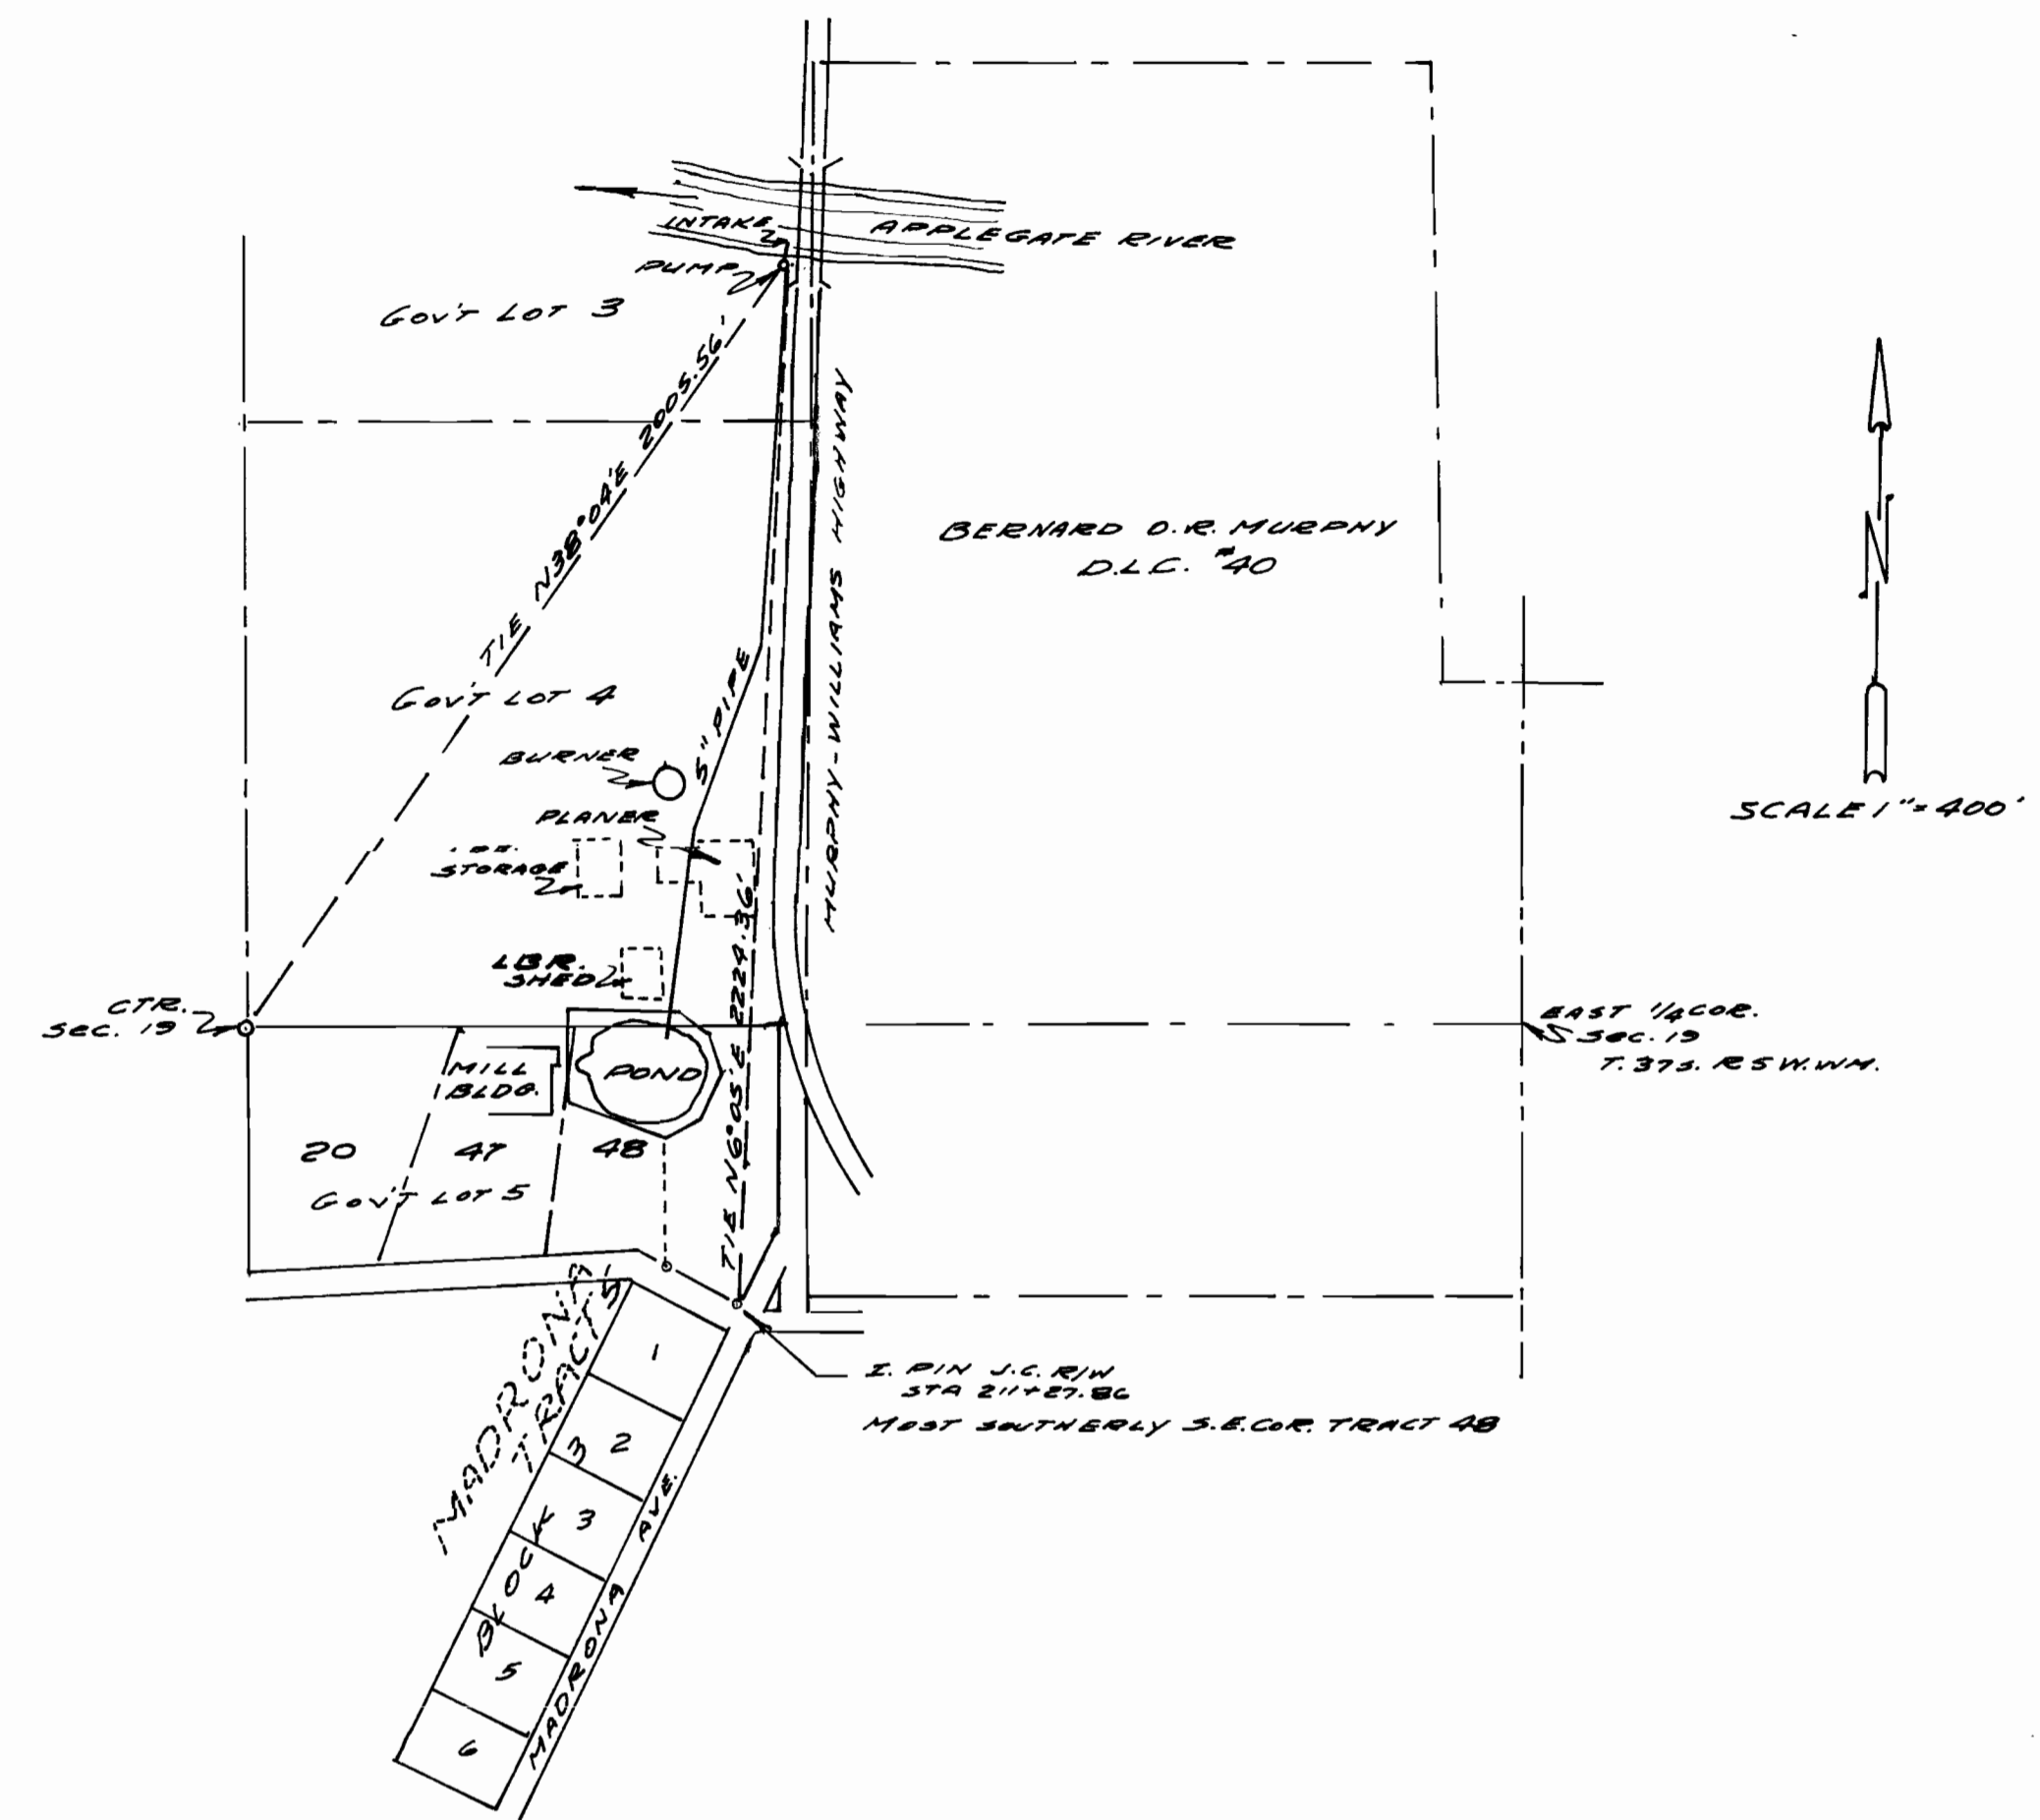


SCALE 1" = 400'

R-45950
7-45951
7-45952
7-45953
7-45954



PROFILE OF CREST OF EXISTING DIKE

HOR. SCALE 1 INCH = 100 FT.
VERT. SCALE 1 INCH = 1 FT.

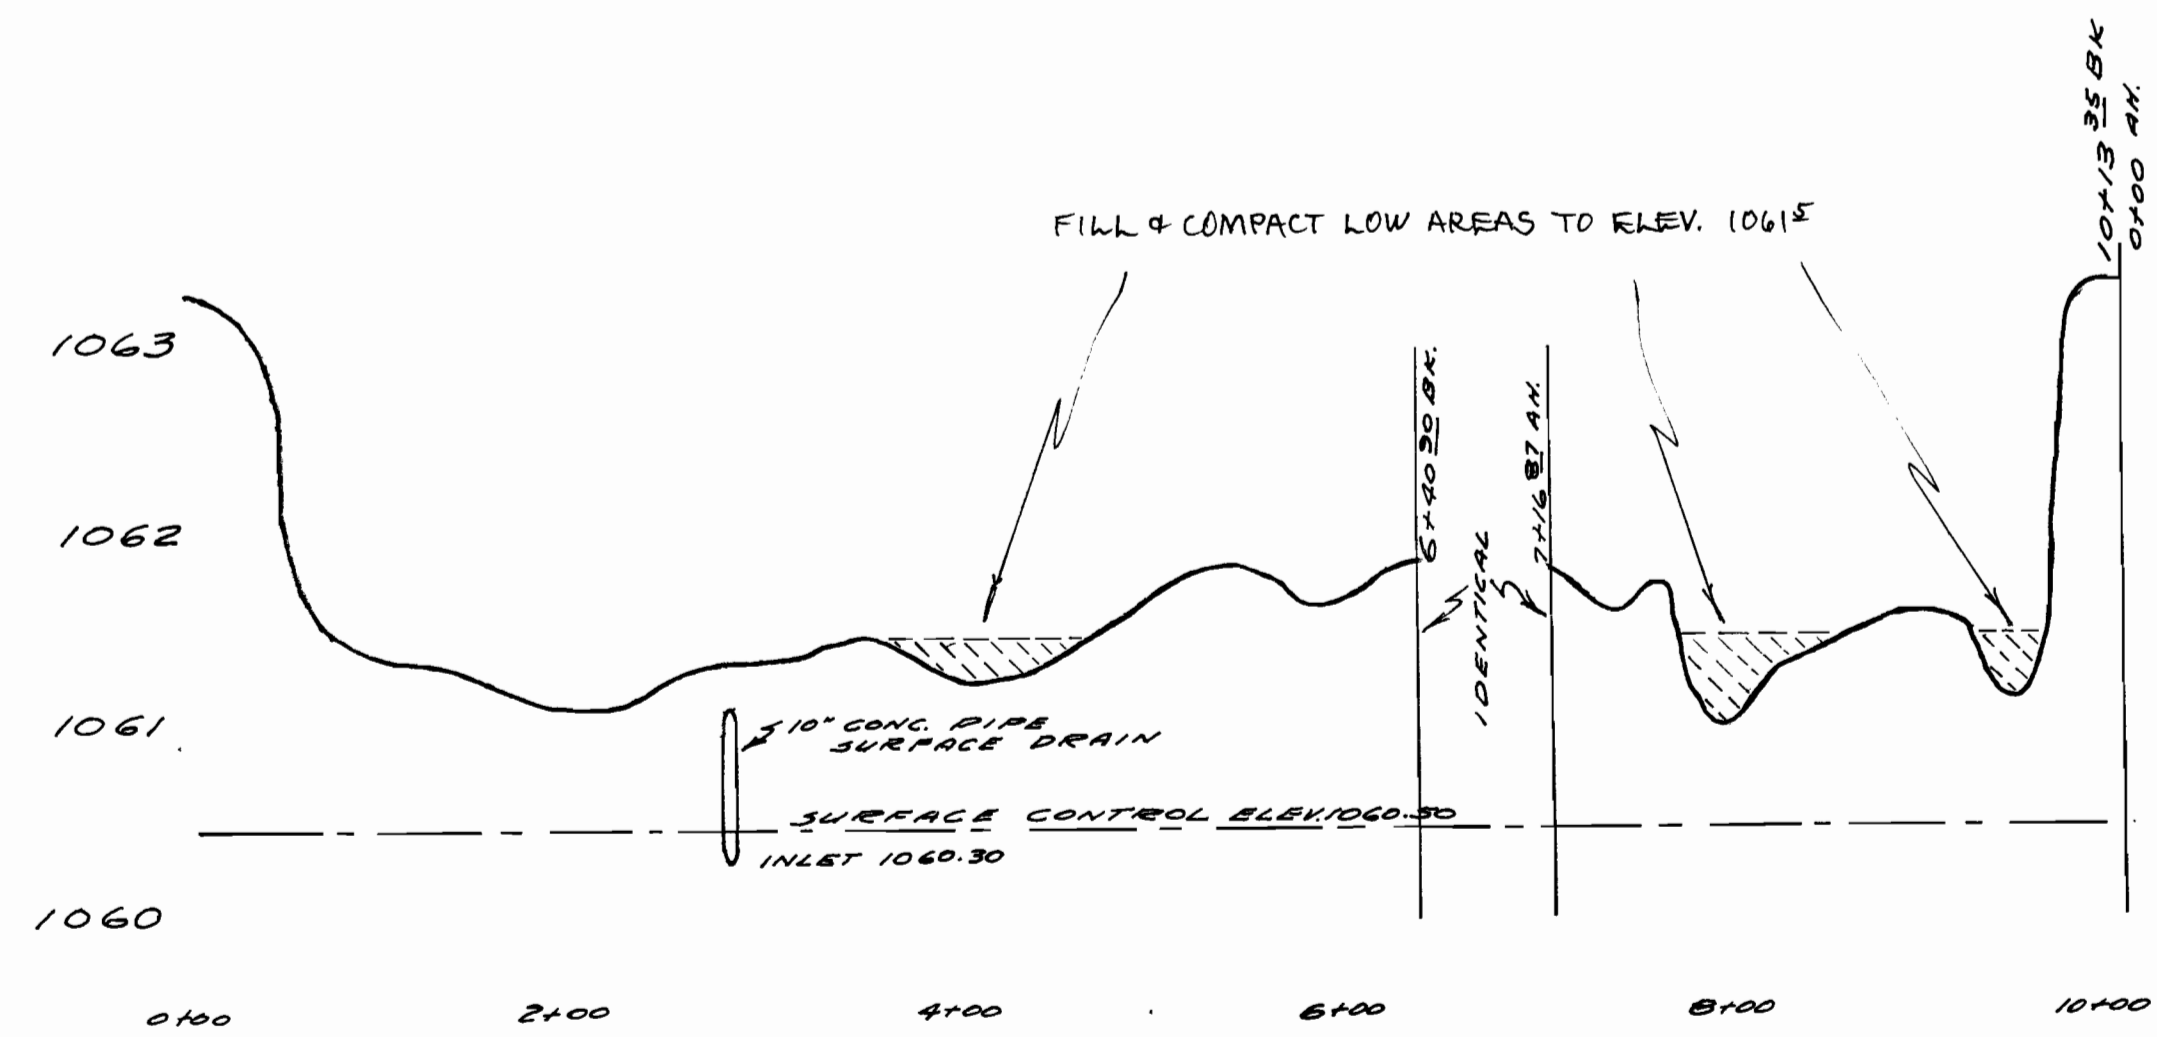

BM 7202 ORE STATE
HIGHWAY DATUM AT NO.
END APPLEGATE RIVER
BRIDGE, ELEV. 1034.2

AREA-CAPACITY CURVE

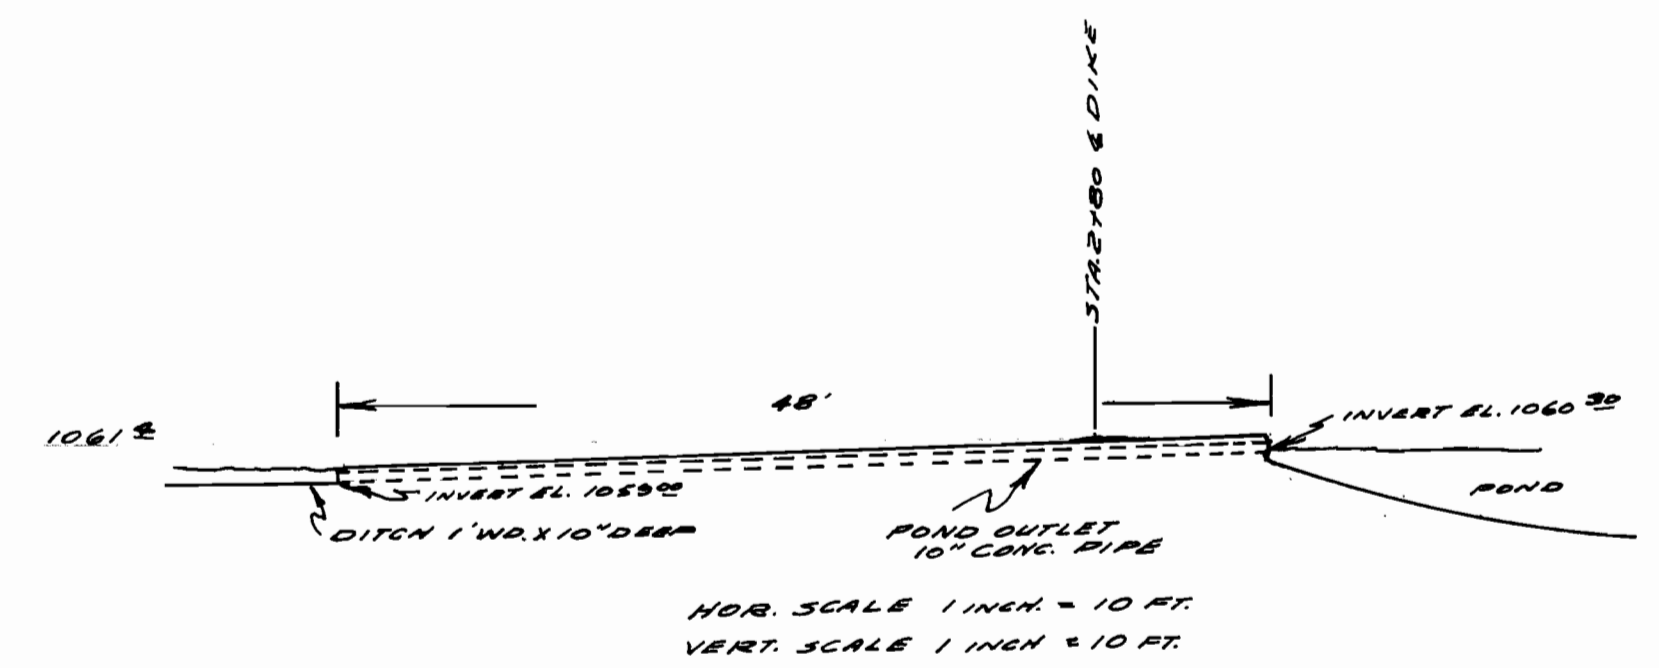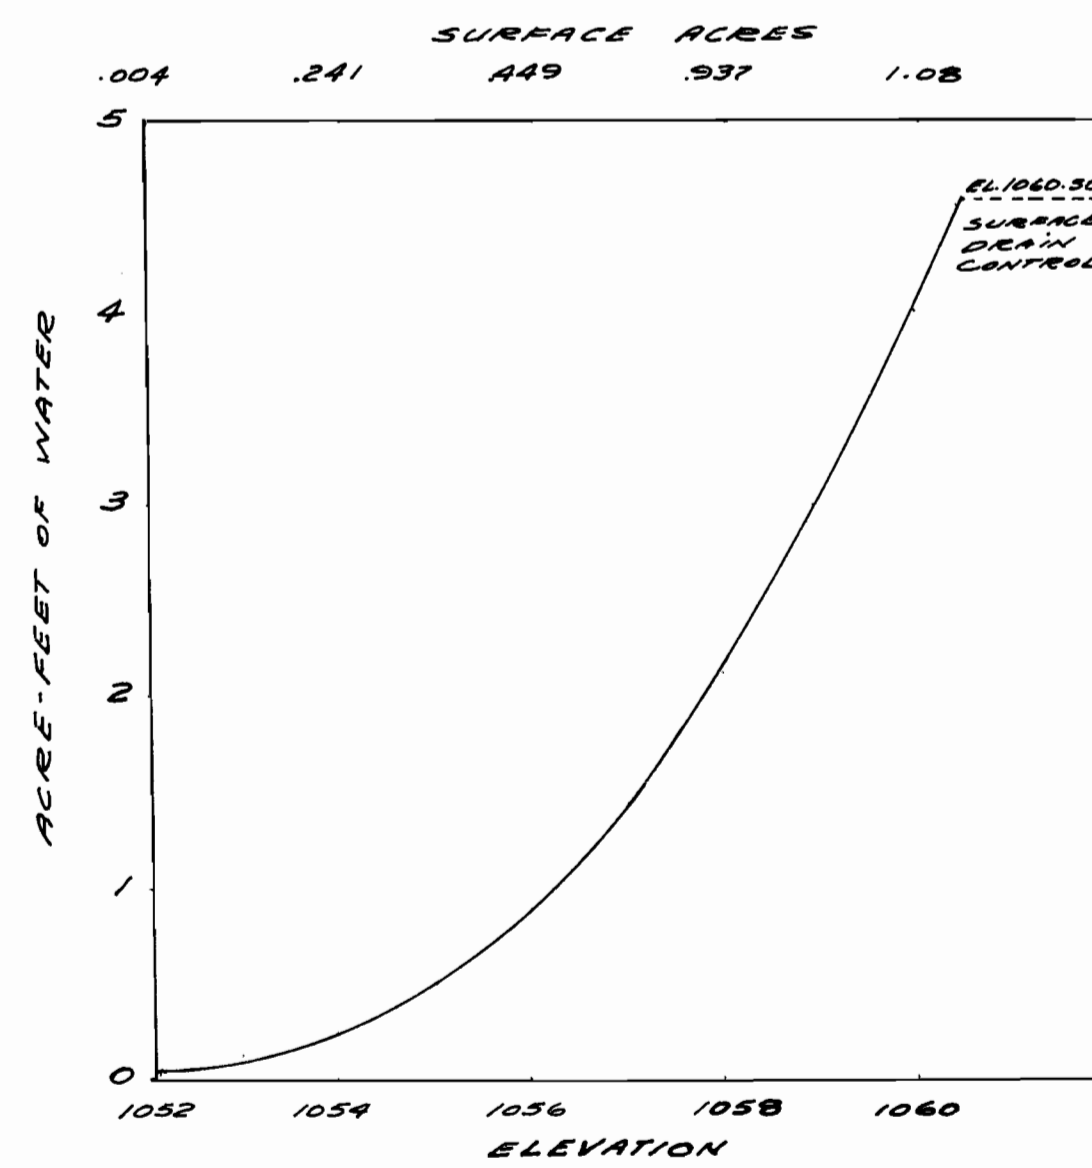

POND SURFACE DRAIN
@ STA 2+80

HOR. SCALE 1 INCH = 10 FT.
VERT. SCALE 1 INCH = 10 FT.



EXISTING MURPHY CREEK LBR. CO. POND
AT
MURPHY, ORE.

SHOWING LOS POND AND PIPELINE IN GOV'T LOTS 3,
4, 5 AND MADRONA TRACTS, IN SECTION 19,
Twp 37 S., R. 4 S. W. 4,
JOSEPHINE COUNTY
OREGON

SCALES: AS SHOWN

JULY 31, 1967 ROBT. M. THOMPSON P.E.