


RECEIVED
JUL 2 1969

STATE ENGINEER
SALEM, OREGON

SPOT ELEV. CHECK

T.196., R.7W., WILL. MER.

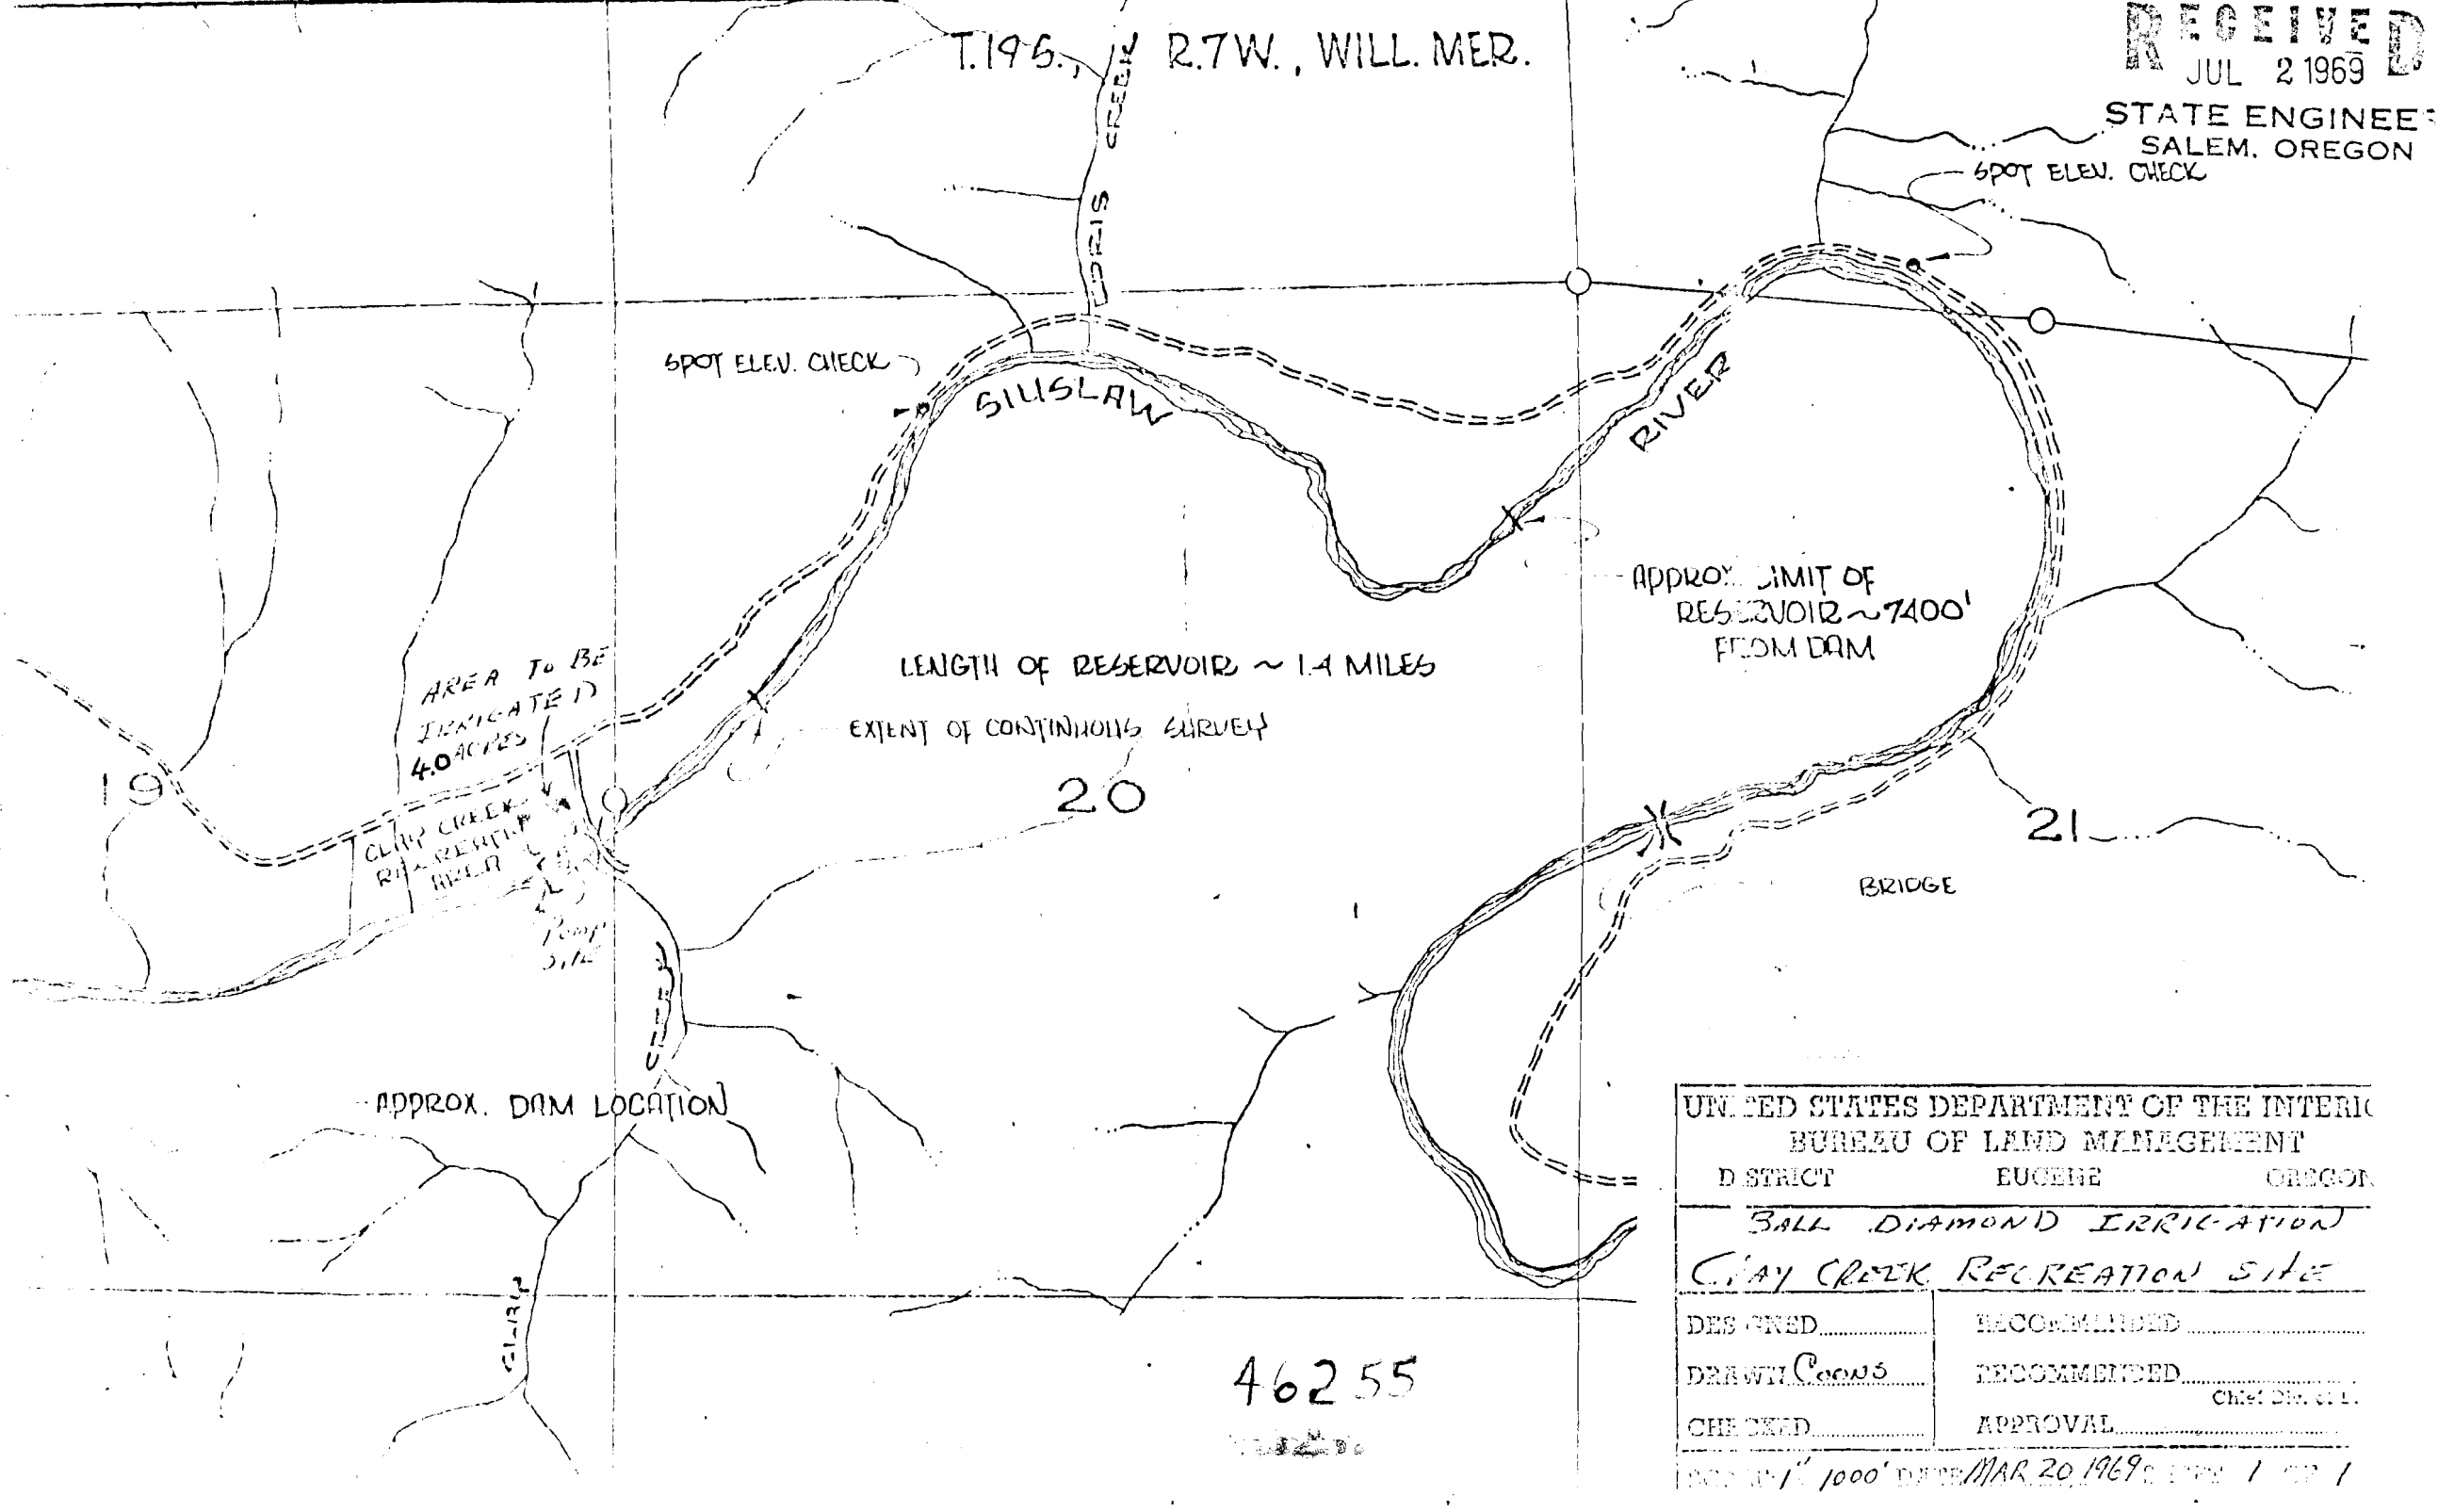

AREA TO BE IRRIGATED
40 ACRES

CLAY CREEK
RESERVOIR

Pump
Site

APPROX. DAM LOCATION

LENGTH OF RESERVOIR ~ 1.4 MILES

EXTENT OF CONTINUOUS SURVEY

20

APPROX. LIMIT OF RESERVOIR ~ 7400'
FROM DAM

BRIDGE

21

UNITED STATES DEPARTMENT OF THE INTERIOR
BUREAU OF LAND MANAGEMENT
DISTRICT EUGENE OREGON

BALL DIAMOND IRRIGATION
CLAY CREEK RECREATION SITE

DESIGNED.....	RECOMMENDED.....
DRAWN <i>Coons</i>	RECOMMENDED..... CHIEF DIST. ENGR.
CHECKED.....	APPROVAL.....

46255

SCALE 1" = 1000' DATE MAR 20 1969 SHEET 1 OF 1