




RECEIVED
APR 23 1969
STATE ENGINEER
SALEM, OREGON

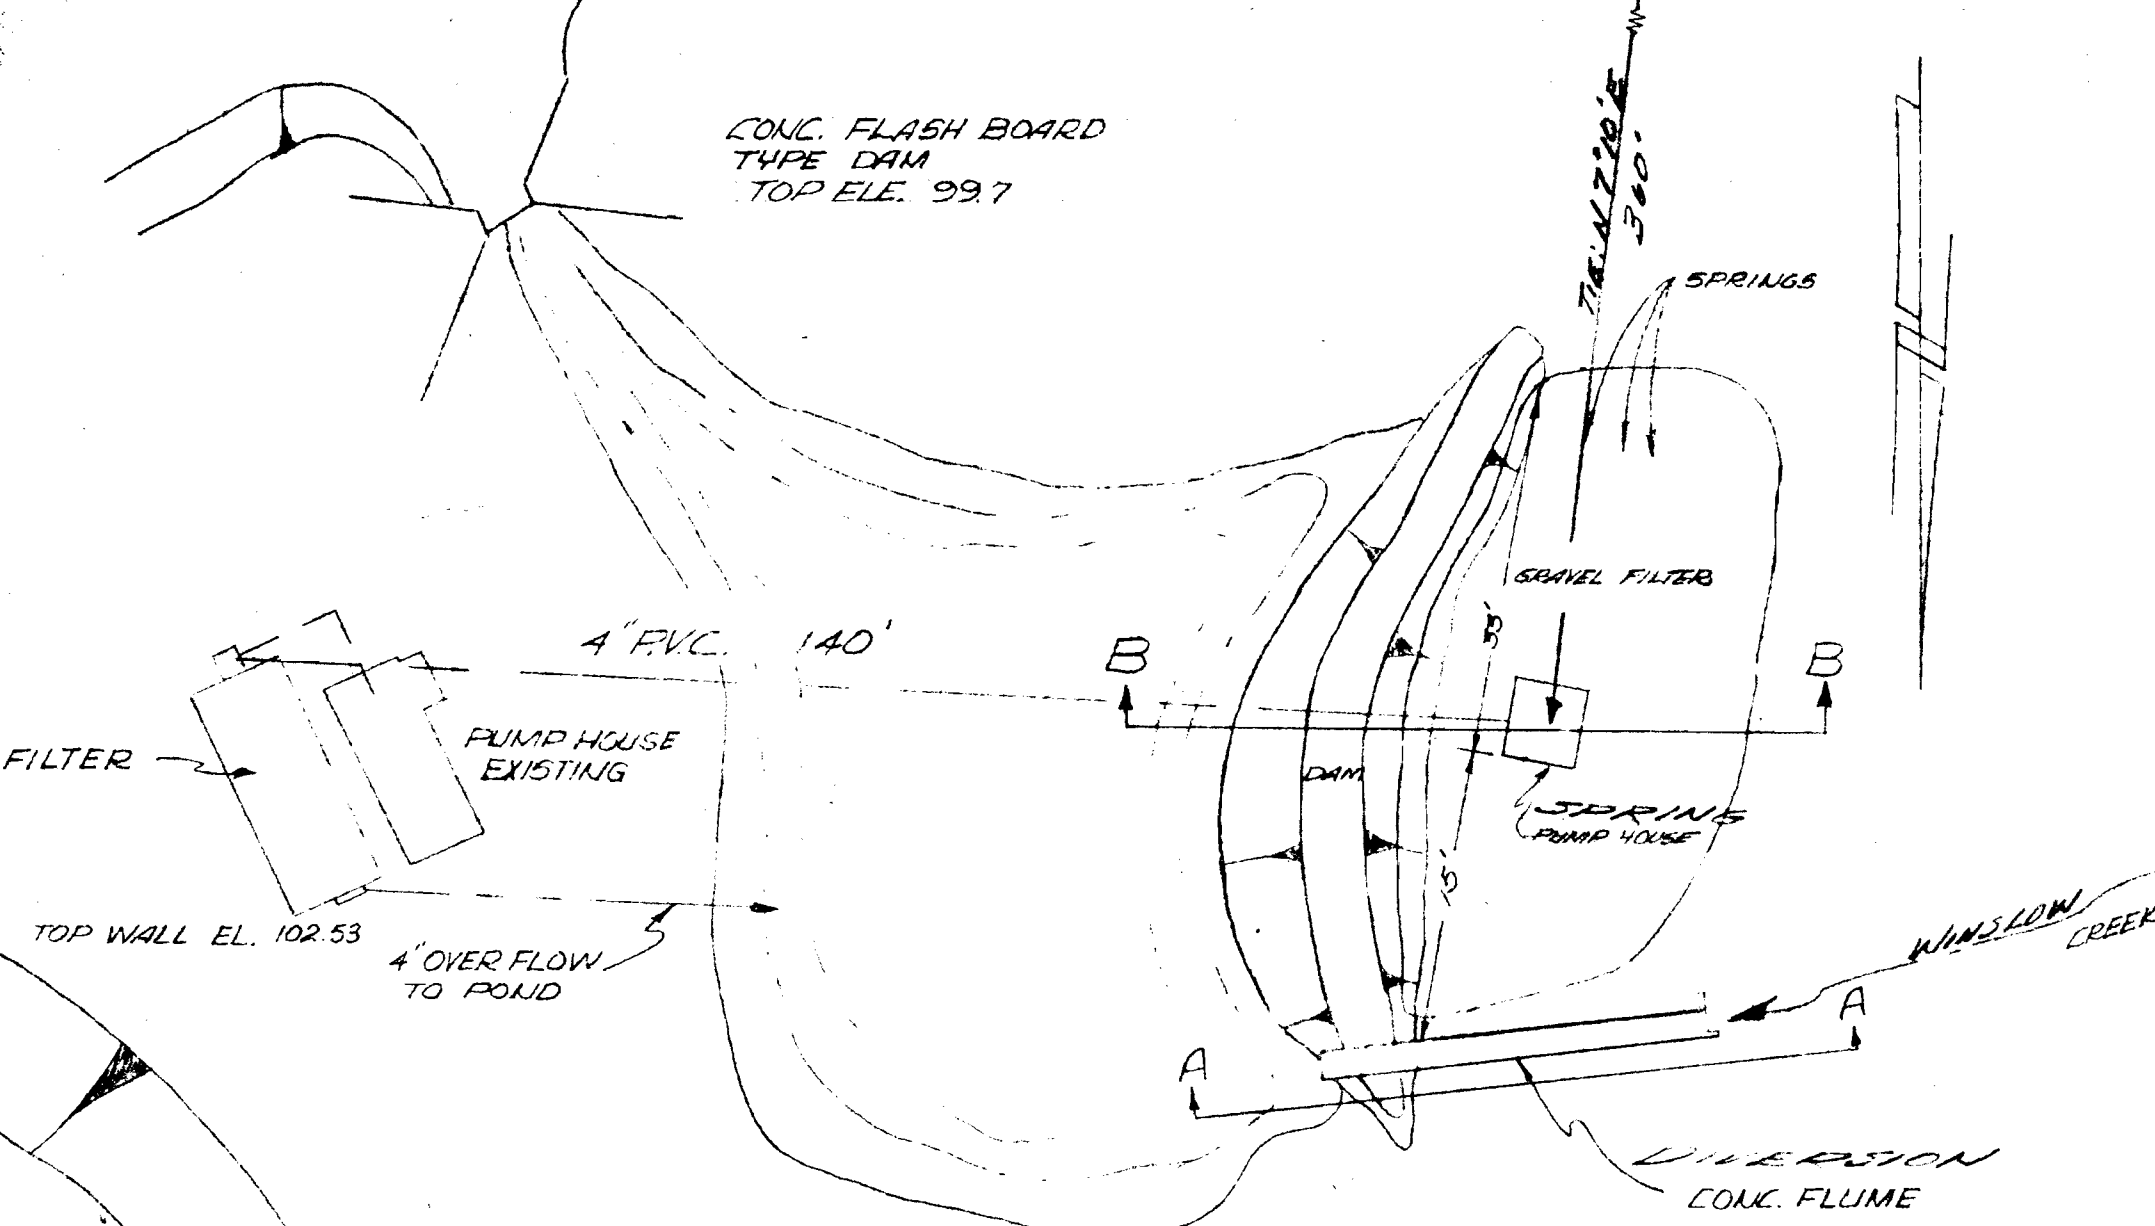


PLOT PLAN
SCALE 1" = 20'

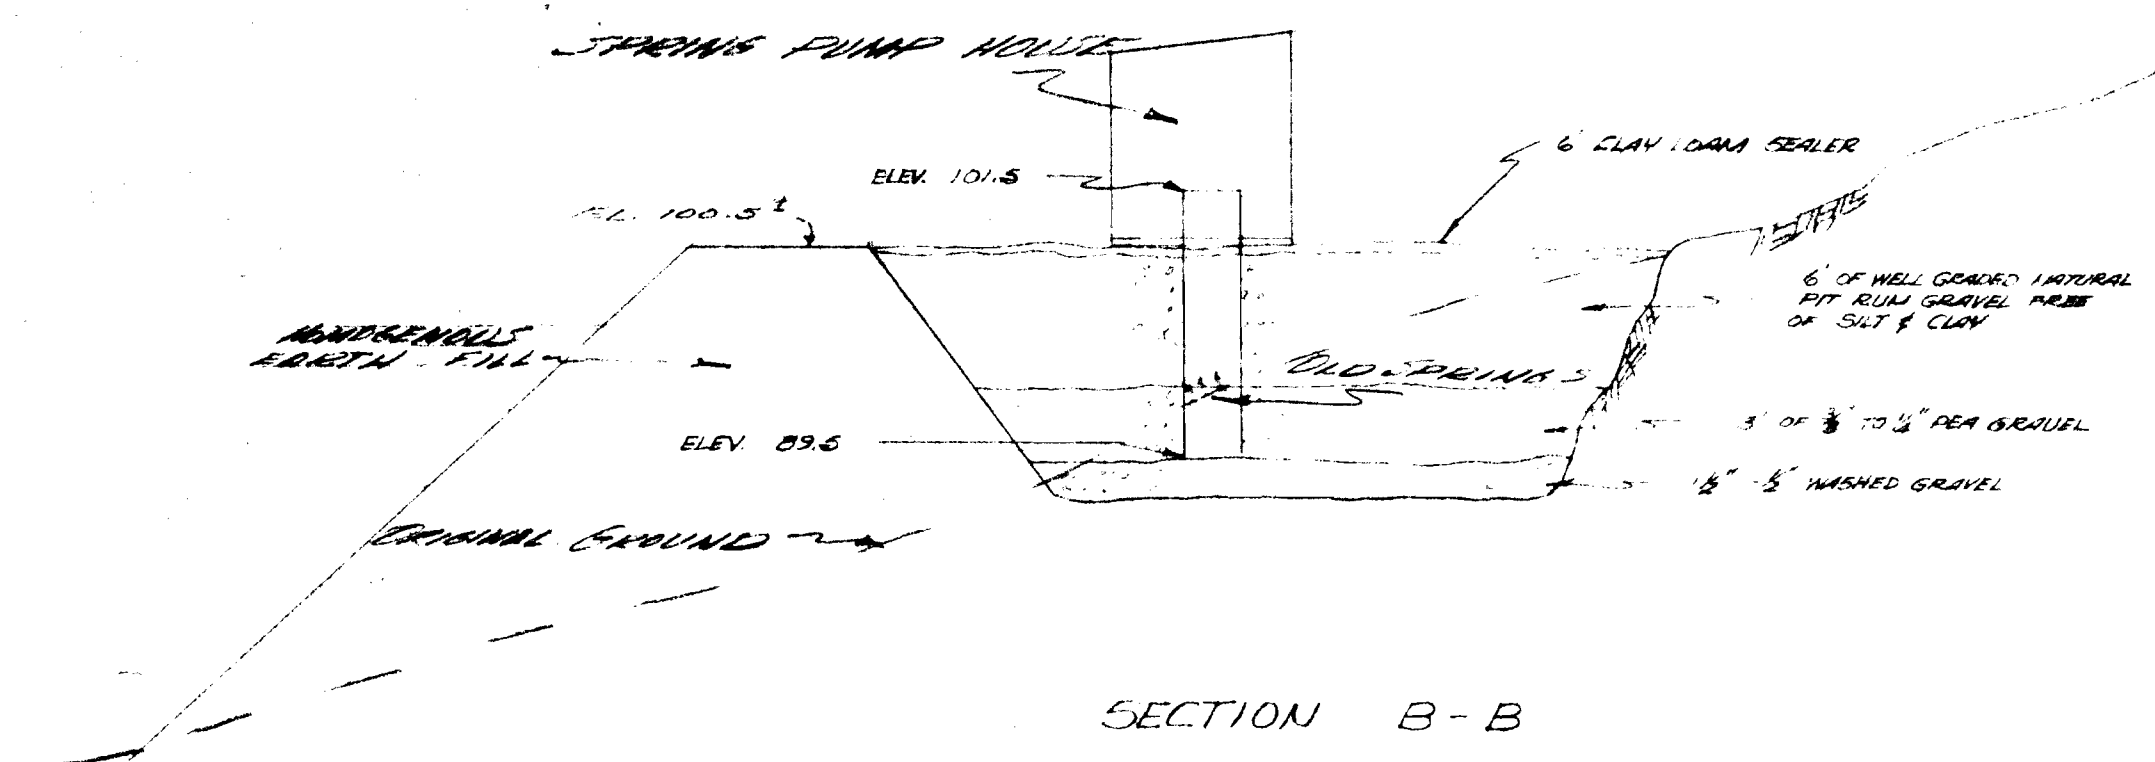


SECTION B-B
SCALE 1/2" = 1'

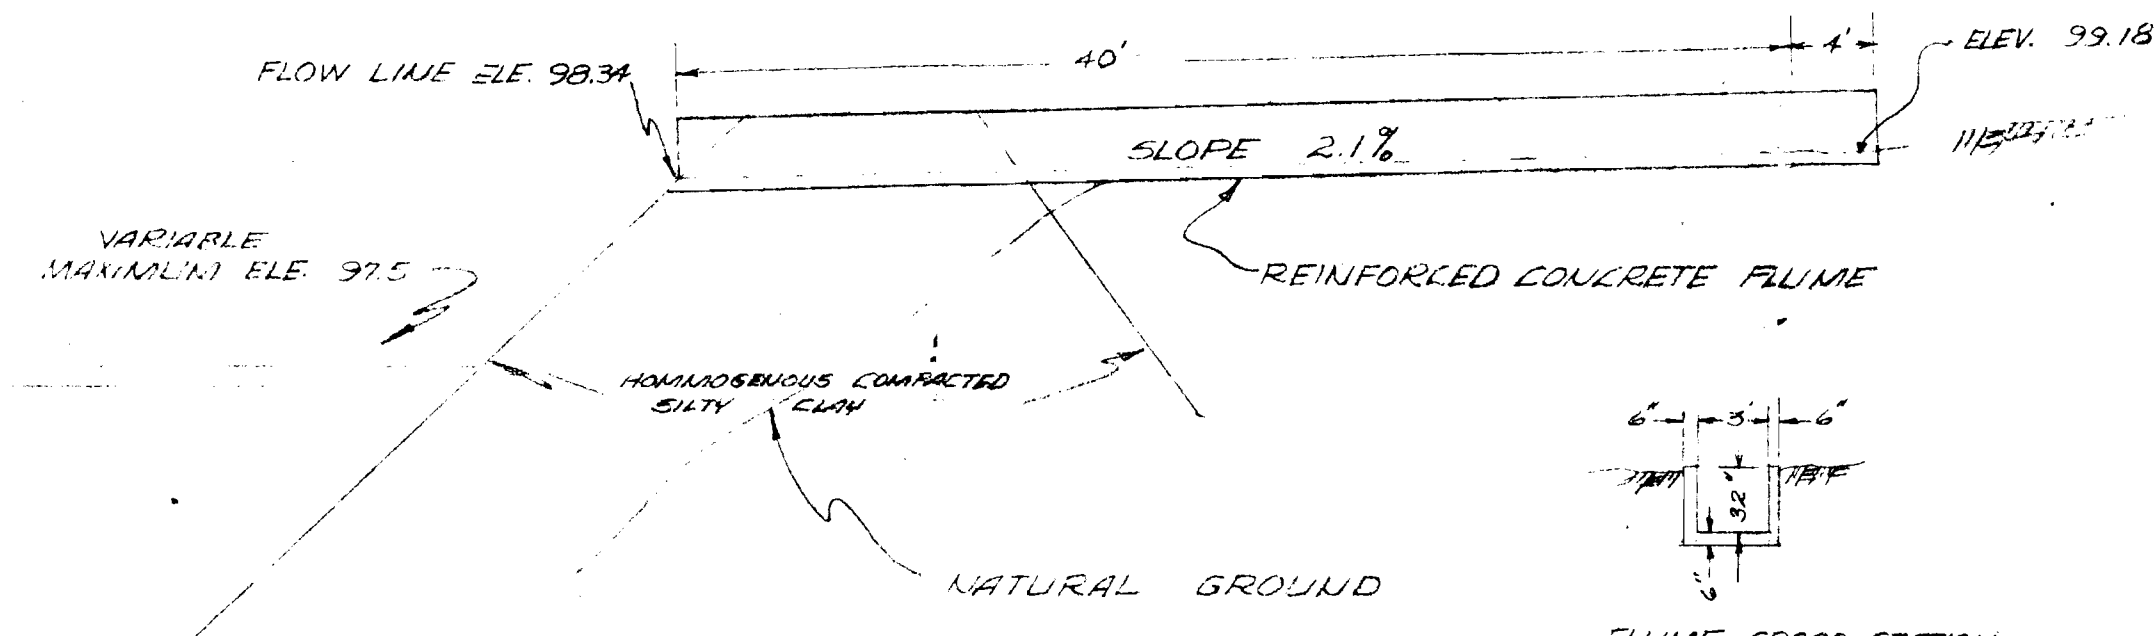


SECTION A-A
SCALE 1/2" = 1'

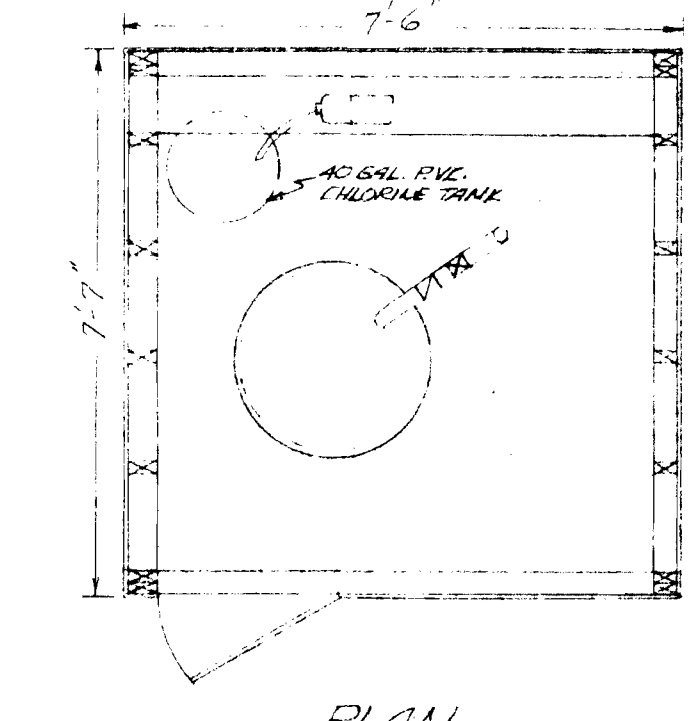


PLAN

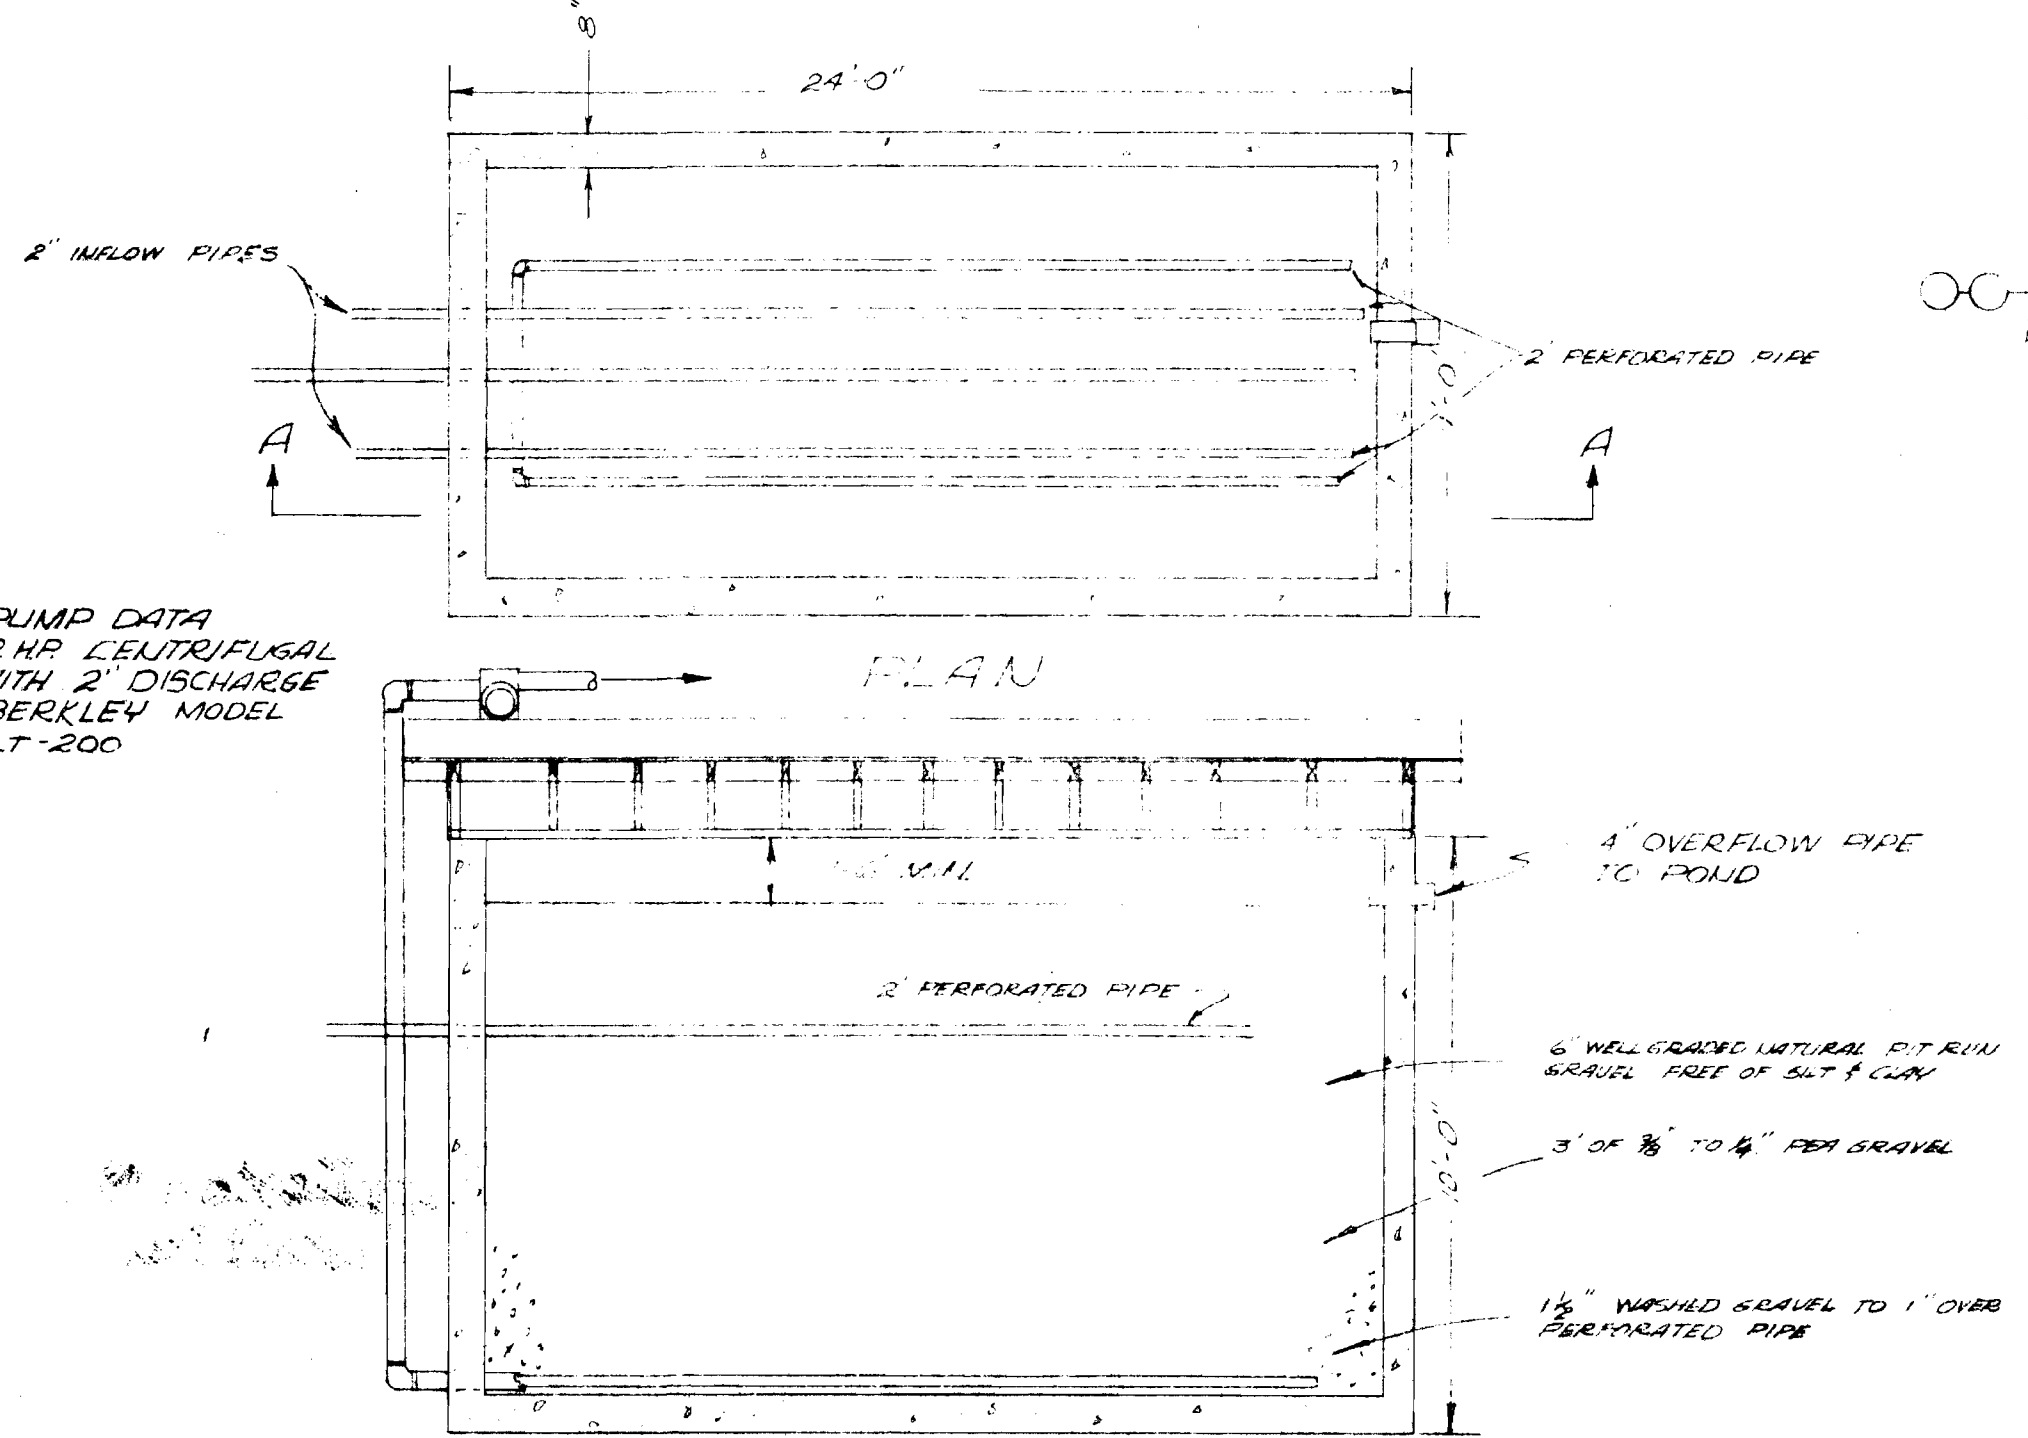


SECTION A-A
FILTER BED

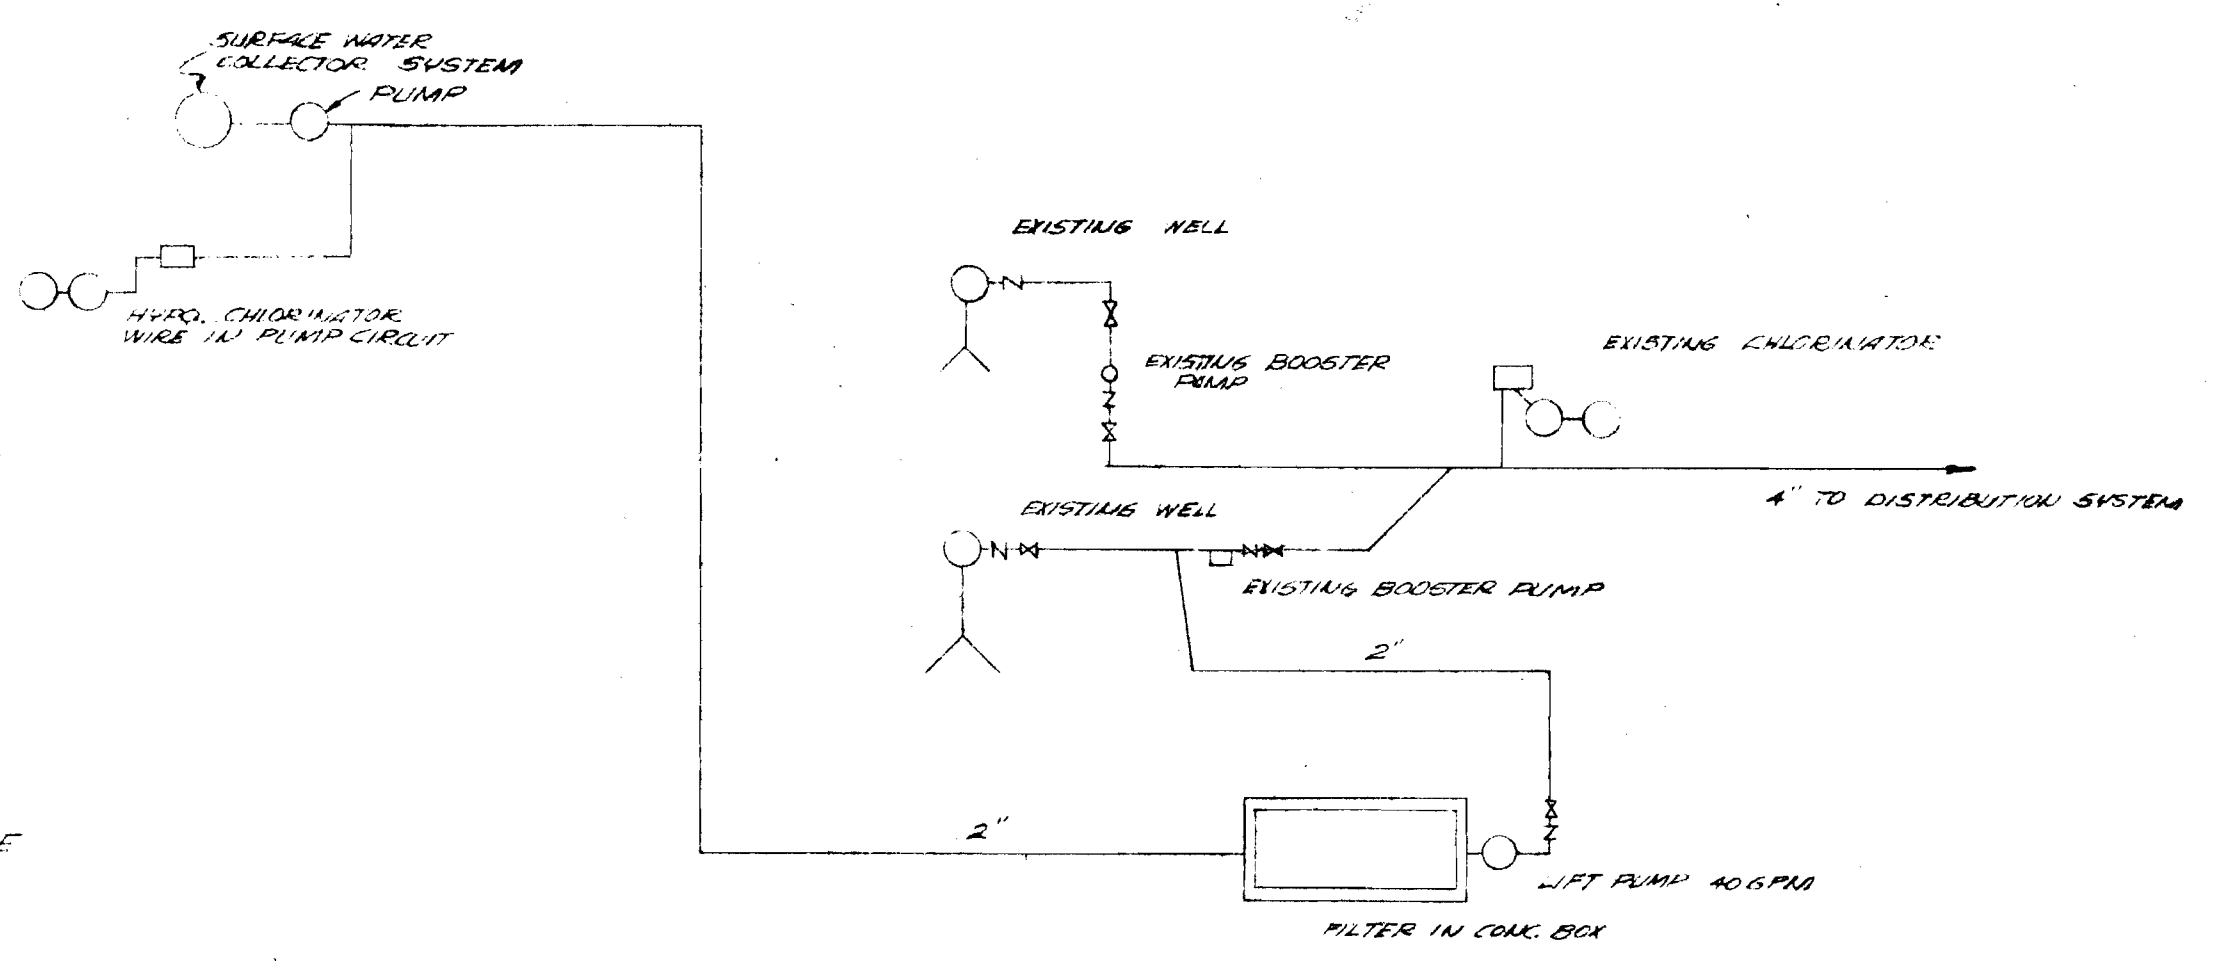


HYDRAULIC SCHEMATIC LAYOUT

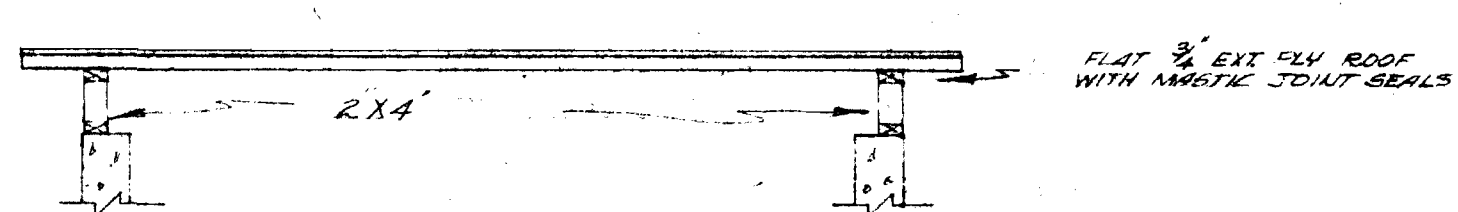

FILTER ROOF DETAIL
NOT TO SCALE

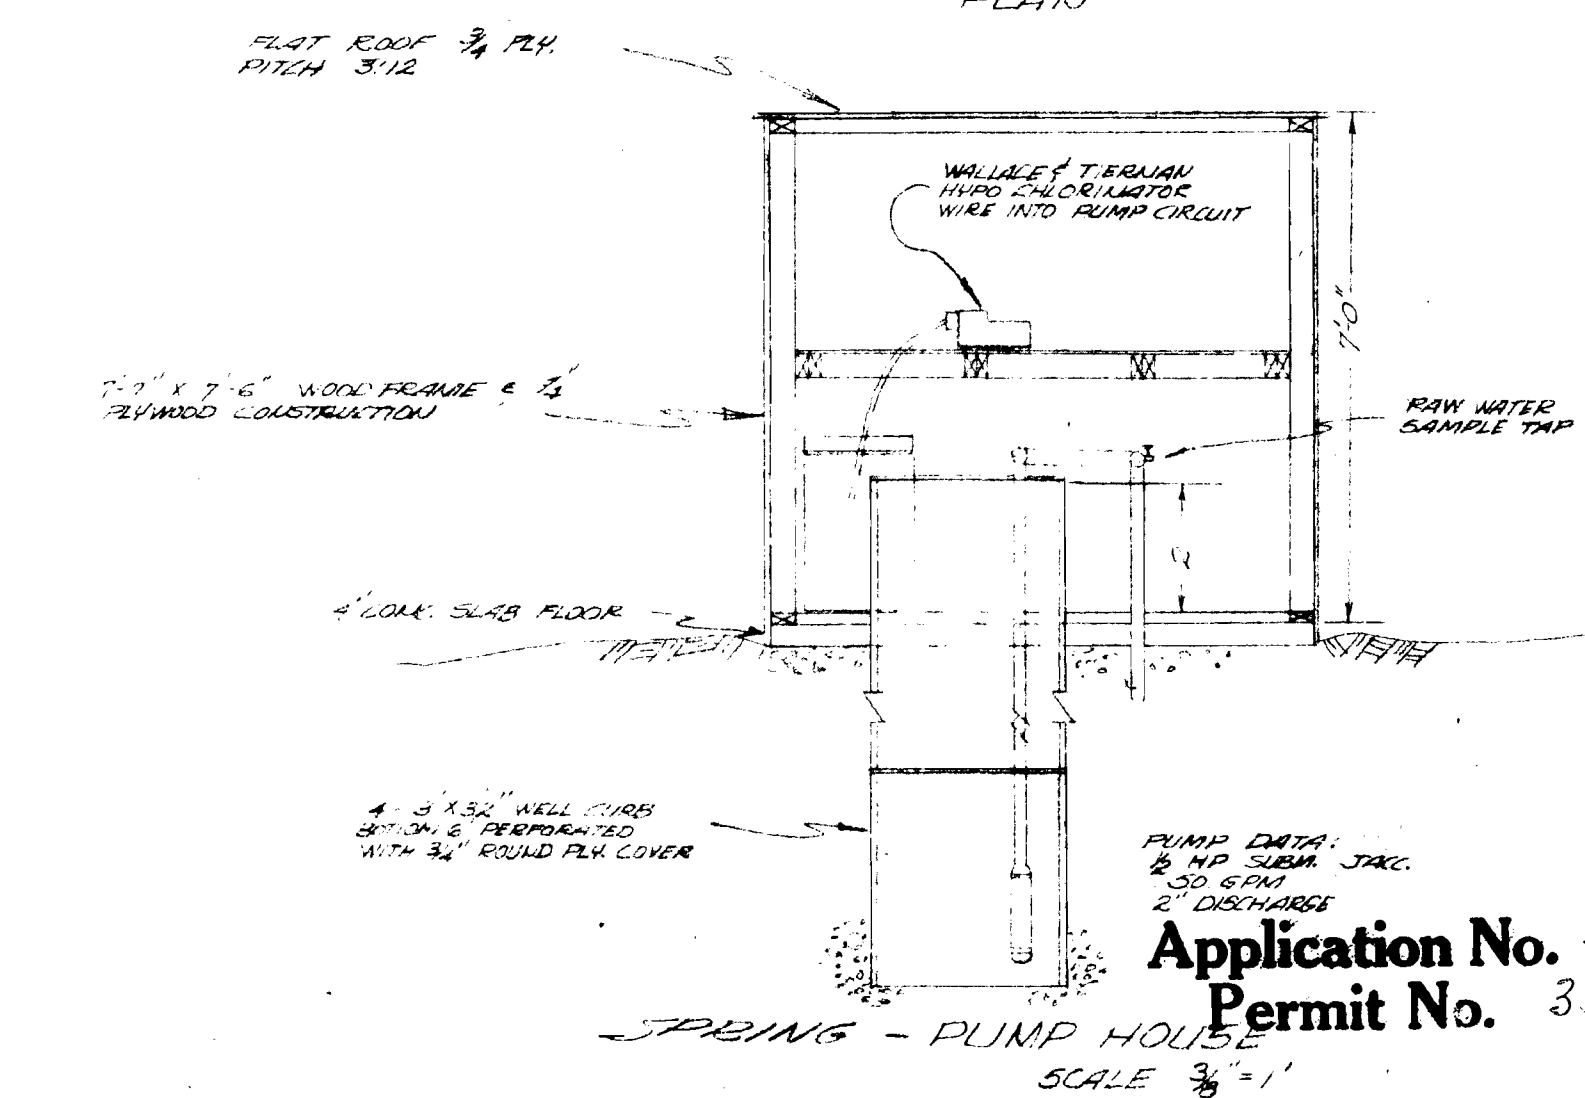

SPRING - PUMP HOUSE
SCALE 3/8" = 1'

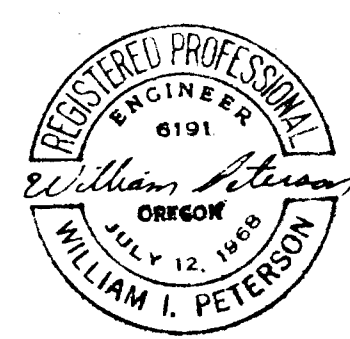

ORCHARD HEIGHTS WATER CO.		
Design M.G.B.	Date: 8 JULY 1969	Revised 6-26
Drawn J.E.C.	2613 12th STREET S.E.	
Checked J.E.C.	SALEM	OREGON

Application No. 48157
Permit No. 35422