


POINT OF DIVERSION
 N. 529.79 FT.
 W. 609.73' FROM SE
 COR. SEC. 12 T8S, R11 WWM

SEE CROSS SECTION OF
 IMPOUNDING STRUCTURE

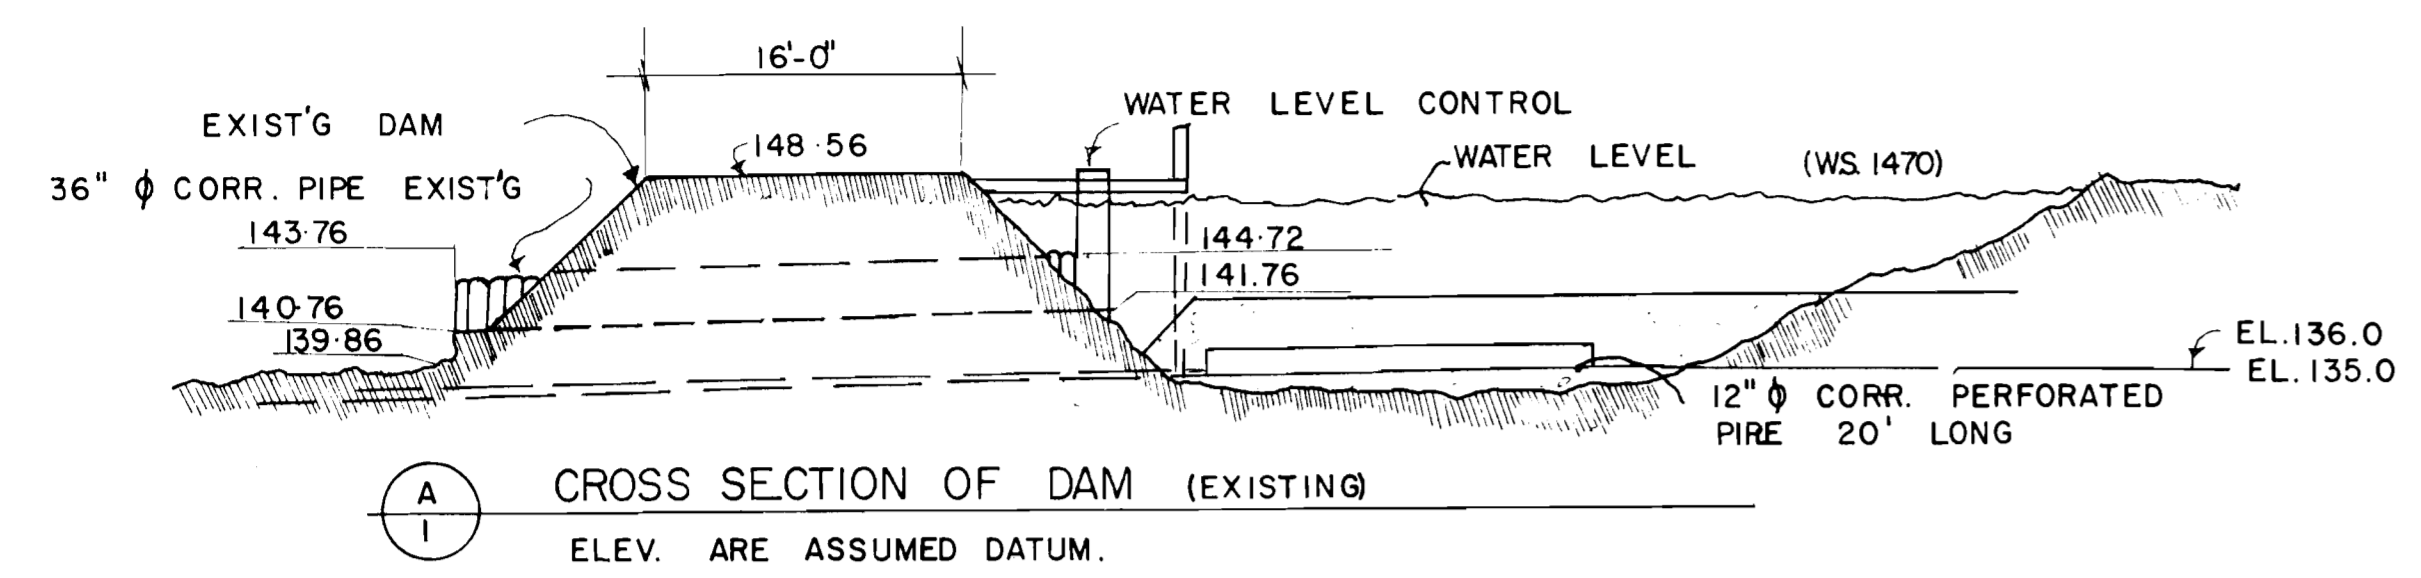

2-2" PLASTIC PIPE EXIST'G
 2-2" PLASTIC LINES EXISTING (GRAVITY)
 FUTURE 4" GRAVITY LINE.

1/4 CORNER
 LOT 2 38.20
 1/6 COR
 389' 38" 19" W 1,319.49
 LOT 1 24.12

EXIST'G CONCRETE SPILLWAY
 NEW 5,000 GALLON REDWOOD STAVE RESERVOIR
 2" VALVE AND 4" PLASTIC DRAIN OVERFLOW
 CHLORINATOR HOUSE
 PROPOSED 6" PIPE
 EXIST'G ACCESS ROAD
 UNNAMED CREEK
 CONSTRUCT 12' GATE AND VEHICLE STOP
 CASSETT HIGHWAY CROSSING (10" 16GA OSHD STANDARD) 6" CROSS WITH 2" GATE VALVE WITH 2" TRAPPED PLUG AND 2" PLASTIC PIPE BLOW OFF AND DRAIN.

LIMIT OF SERVICE AREA

2-2" EXIST'G PLASTIC

LOT 2 (NW NE)

LOT 1 (NE NE)

SILETZ - KERNVILLE HWY. NO 229

6" C.I. TEE.
 6" PLUG
 6" GATE VALVE


2-2" SERVICES TO TRAILER PARK (EXIST'G)

INSTALL 2" Ø VS AND TIE TO 4" LINE AT THIS POINT.

2-2" EXIST'G PLASTIC PIPE LINES.

Application No. 48593
 Permit No. 35506

REGISTERED PROFESSIONAL ENGINEER

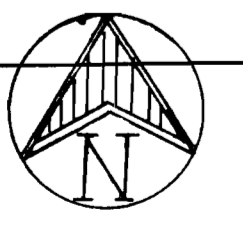

LOT 2 (SW NE)

LOT 1 (SE NE)

SILETZ RIVER

SILETZ RIVER

COYOTE LINCOLN COUNTY, OREGON	ROCK WATER CO. LINCOLN COUNTY, OREGON
WATER RIGHTS SURVEY UNNAMED CREEK, SE 1/4, SE 1/4 S12, T8S, R11 WWM. LINCOLN COUNTY	
9-9-71 SCALE 1"=100'	
SHT. 1 OF 1.	