

12 7

13 18

NE 1/4 of Sec. 13 T14S R9W W.M.
Scale 1" = 200'
7-25-74

Corner marked
by 1 1/2" iron pipe




RECEIVED
SEP 13 1974
STATE ENGINEER
SALEM, OREGON

Water Right
Application Map



RECEIVED
JUL 25 1974
STATE ENGINEER
SALEM, OREGON

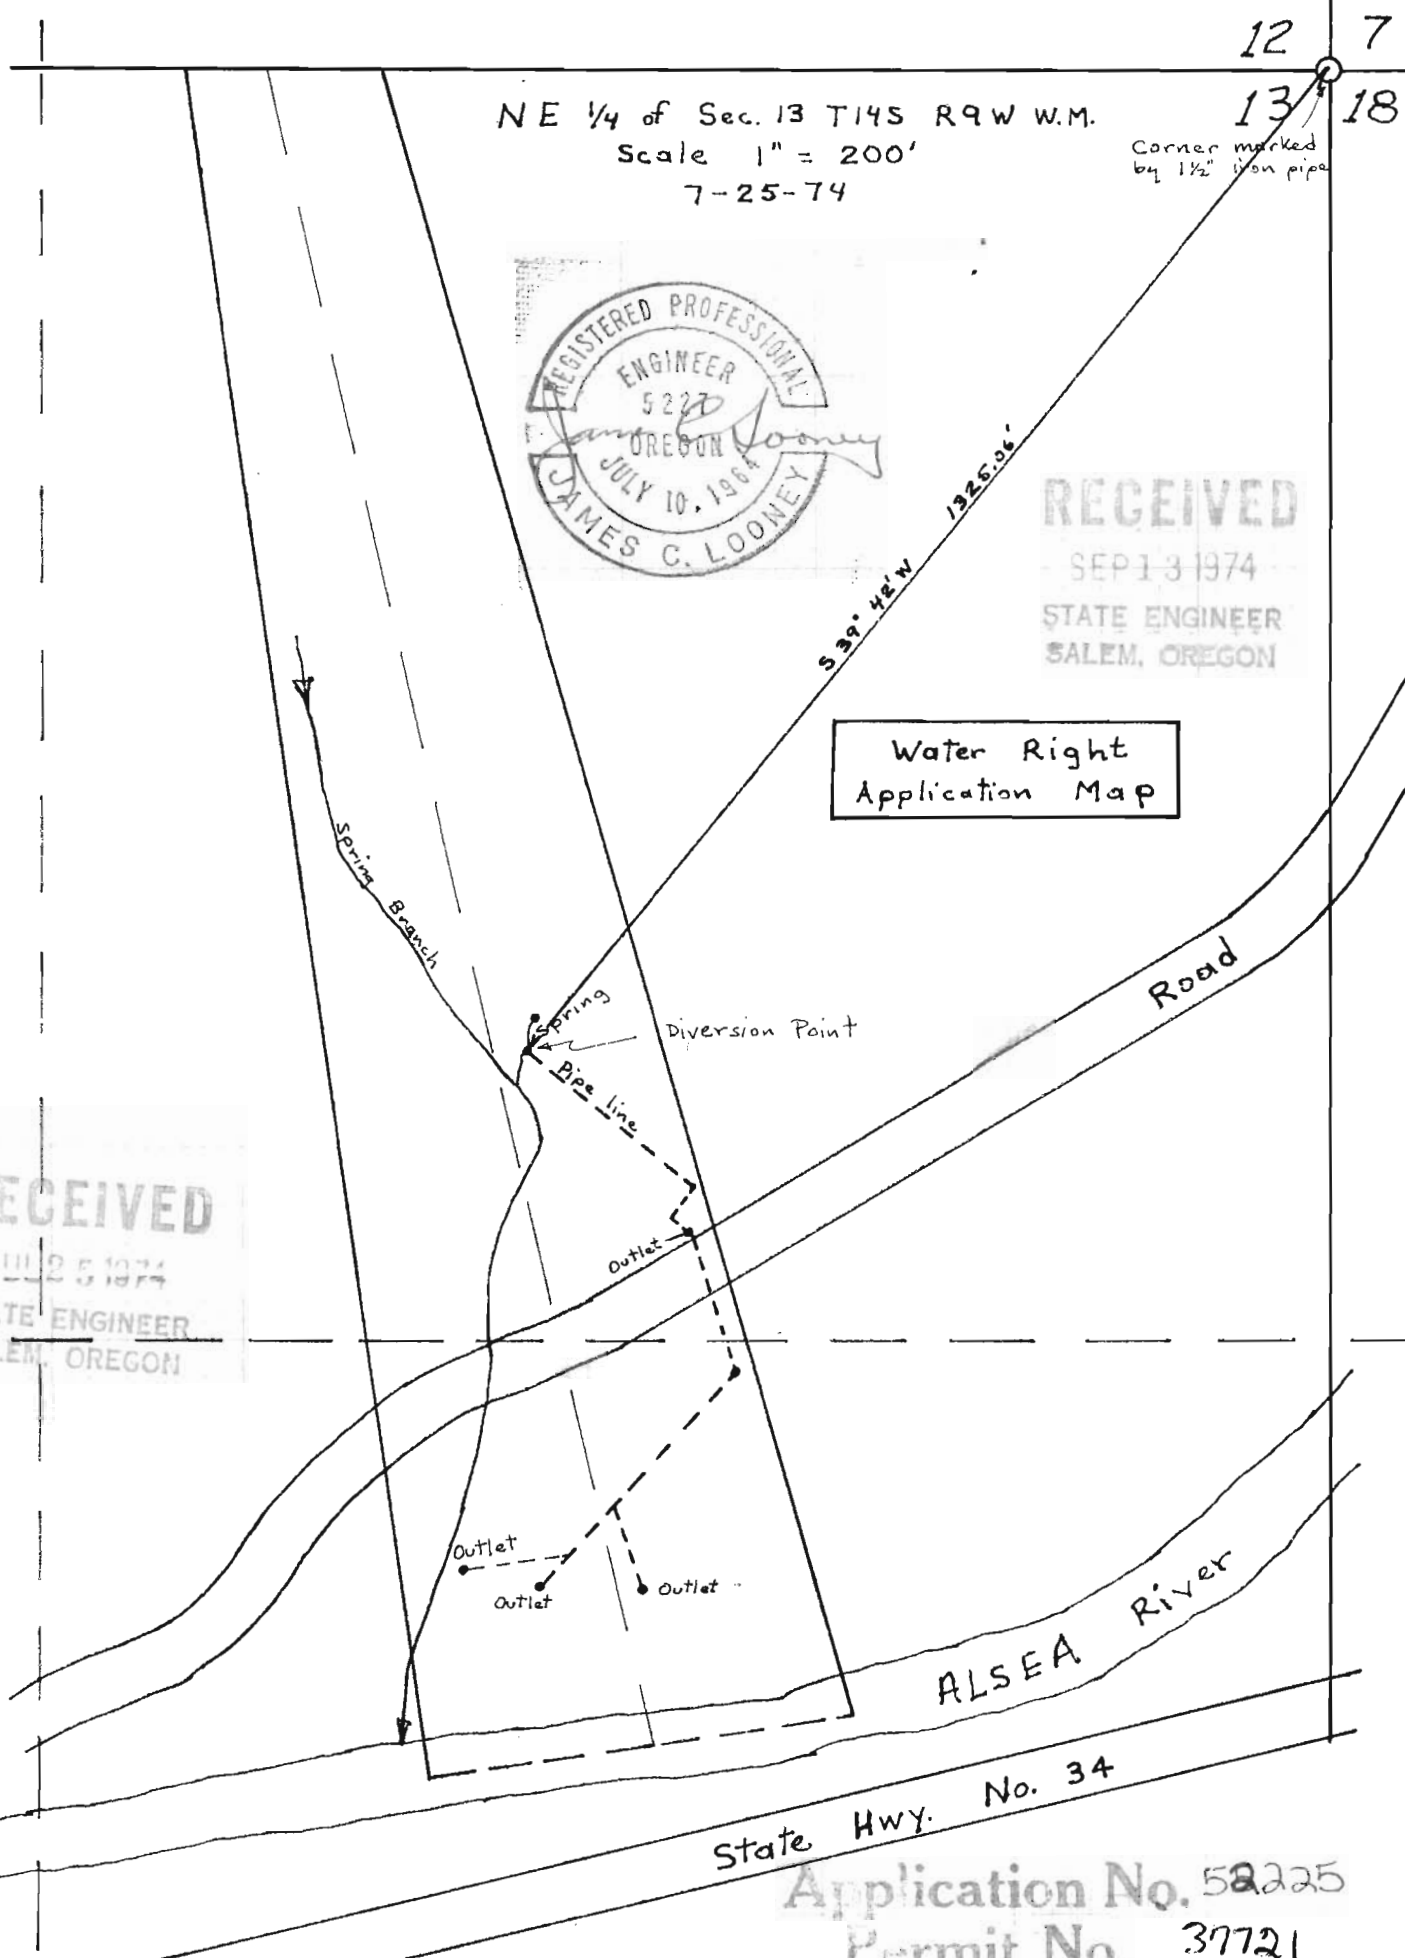

Application No. 52225
Permit No. 37721
Drawn by JC Looney