

F.C. FENWICK  
Rt. 3 Box 561  
Hood River, Ore.

&


R.G. MARSHAL  
Rt. 3 Box 569  
Hood River, Ore.

RECEIVED

AUG 7 1971

STATE ENGINEER  
H.O. LEMMON

Hood River County  
Oregon.

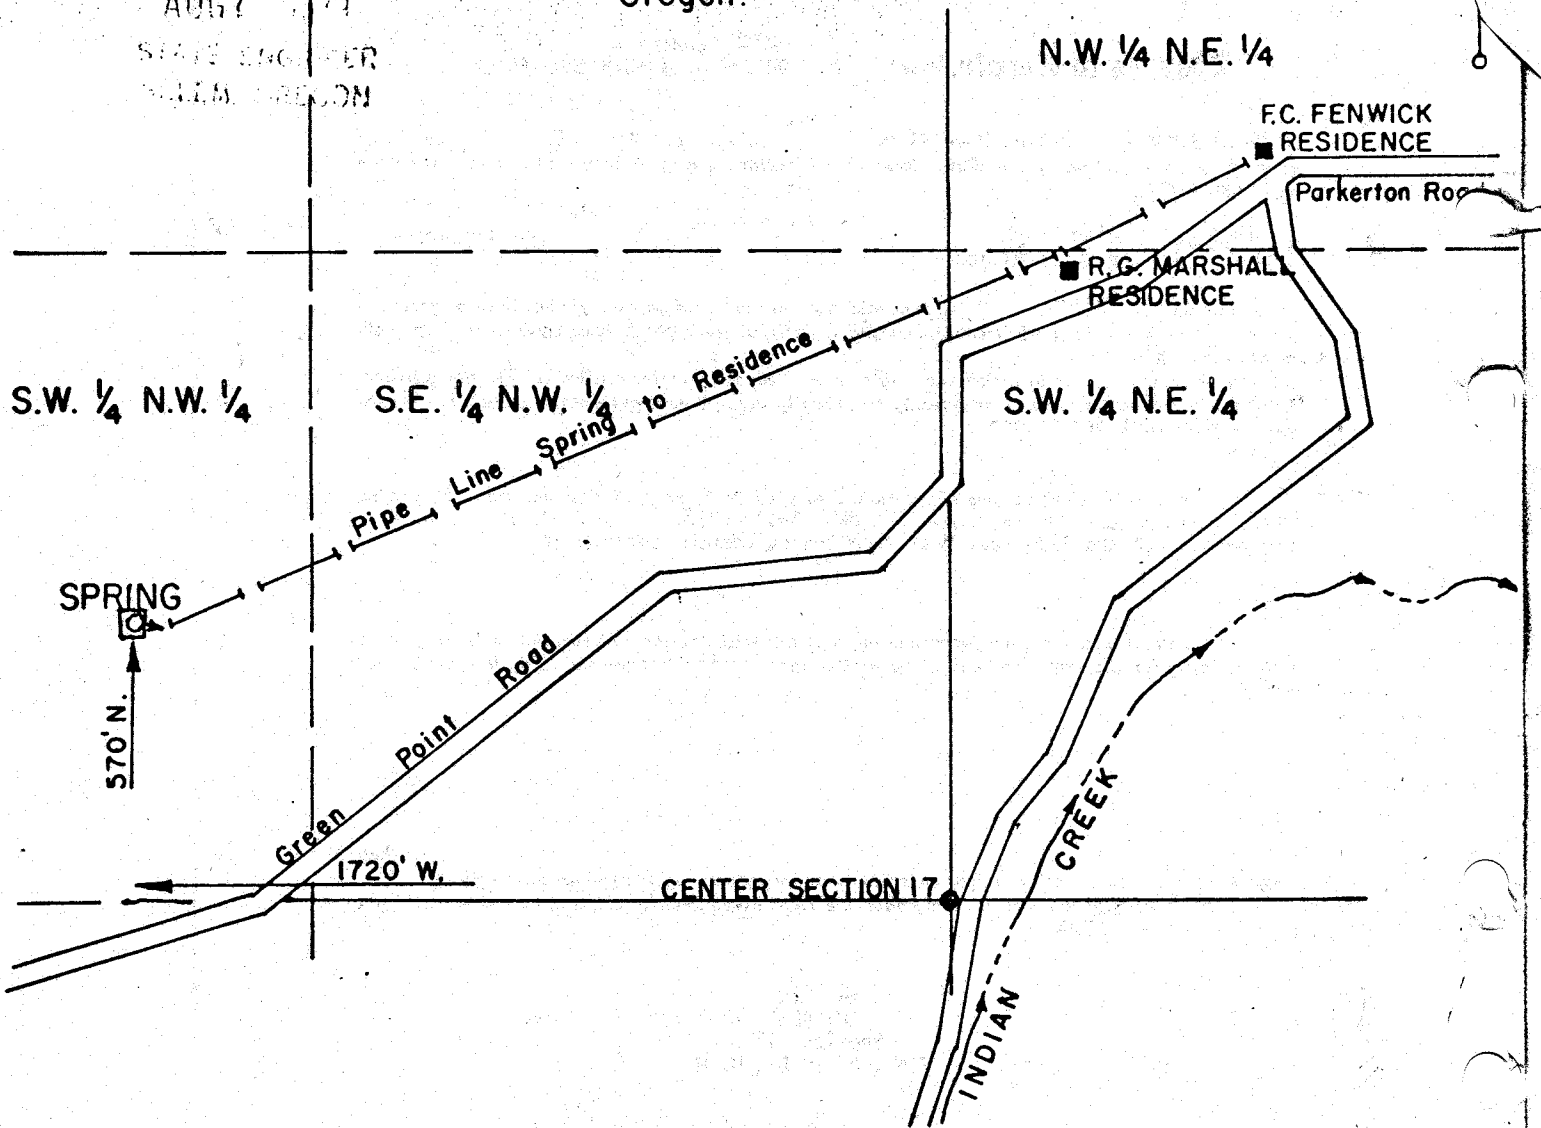

S.17 T.2N. R.10E.W.M.  
Scale 1" = 400'

Application No. 52280  
Permit No. 37796