


MAP TO ACCOMPANY WATER APPLICATION
 BEN JACQUES - ADWOMU - OREGON.
 NE 1/4 SEC. 34, TP. 43S. R. 10E. W. 4.

TP. 43S. R. 10E
 27 26
 27 25

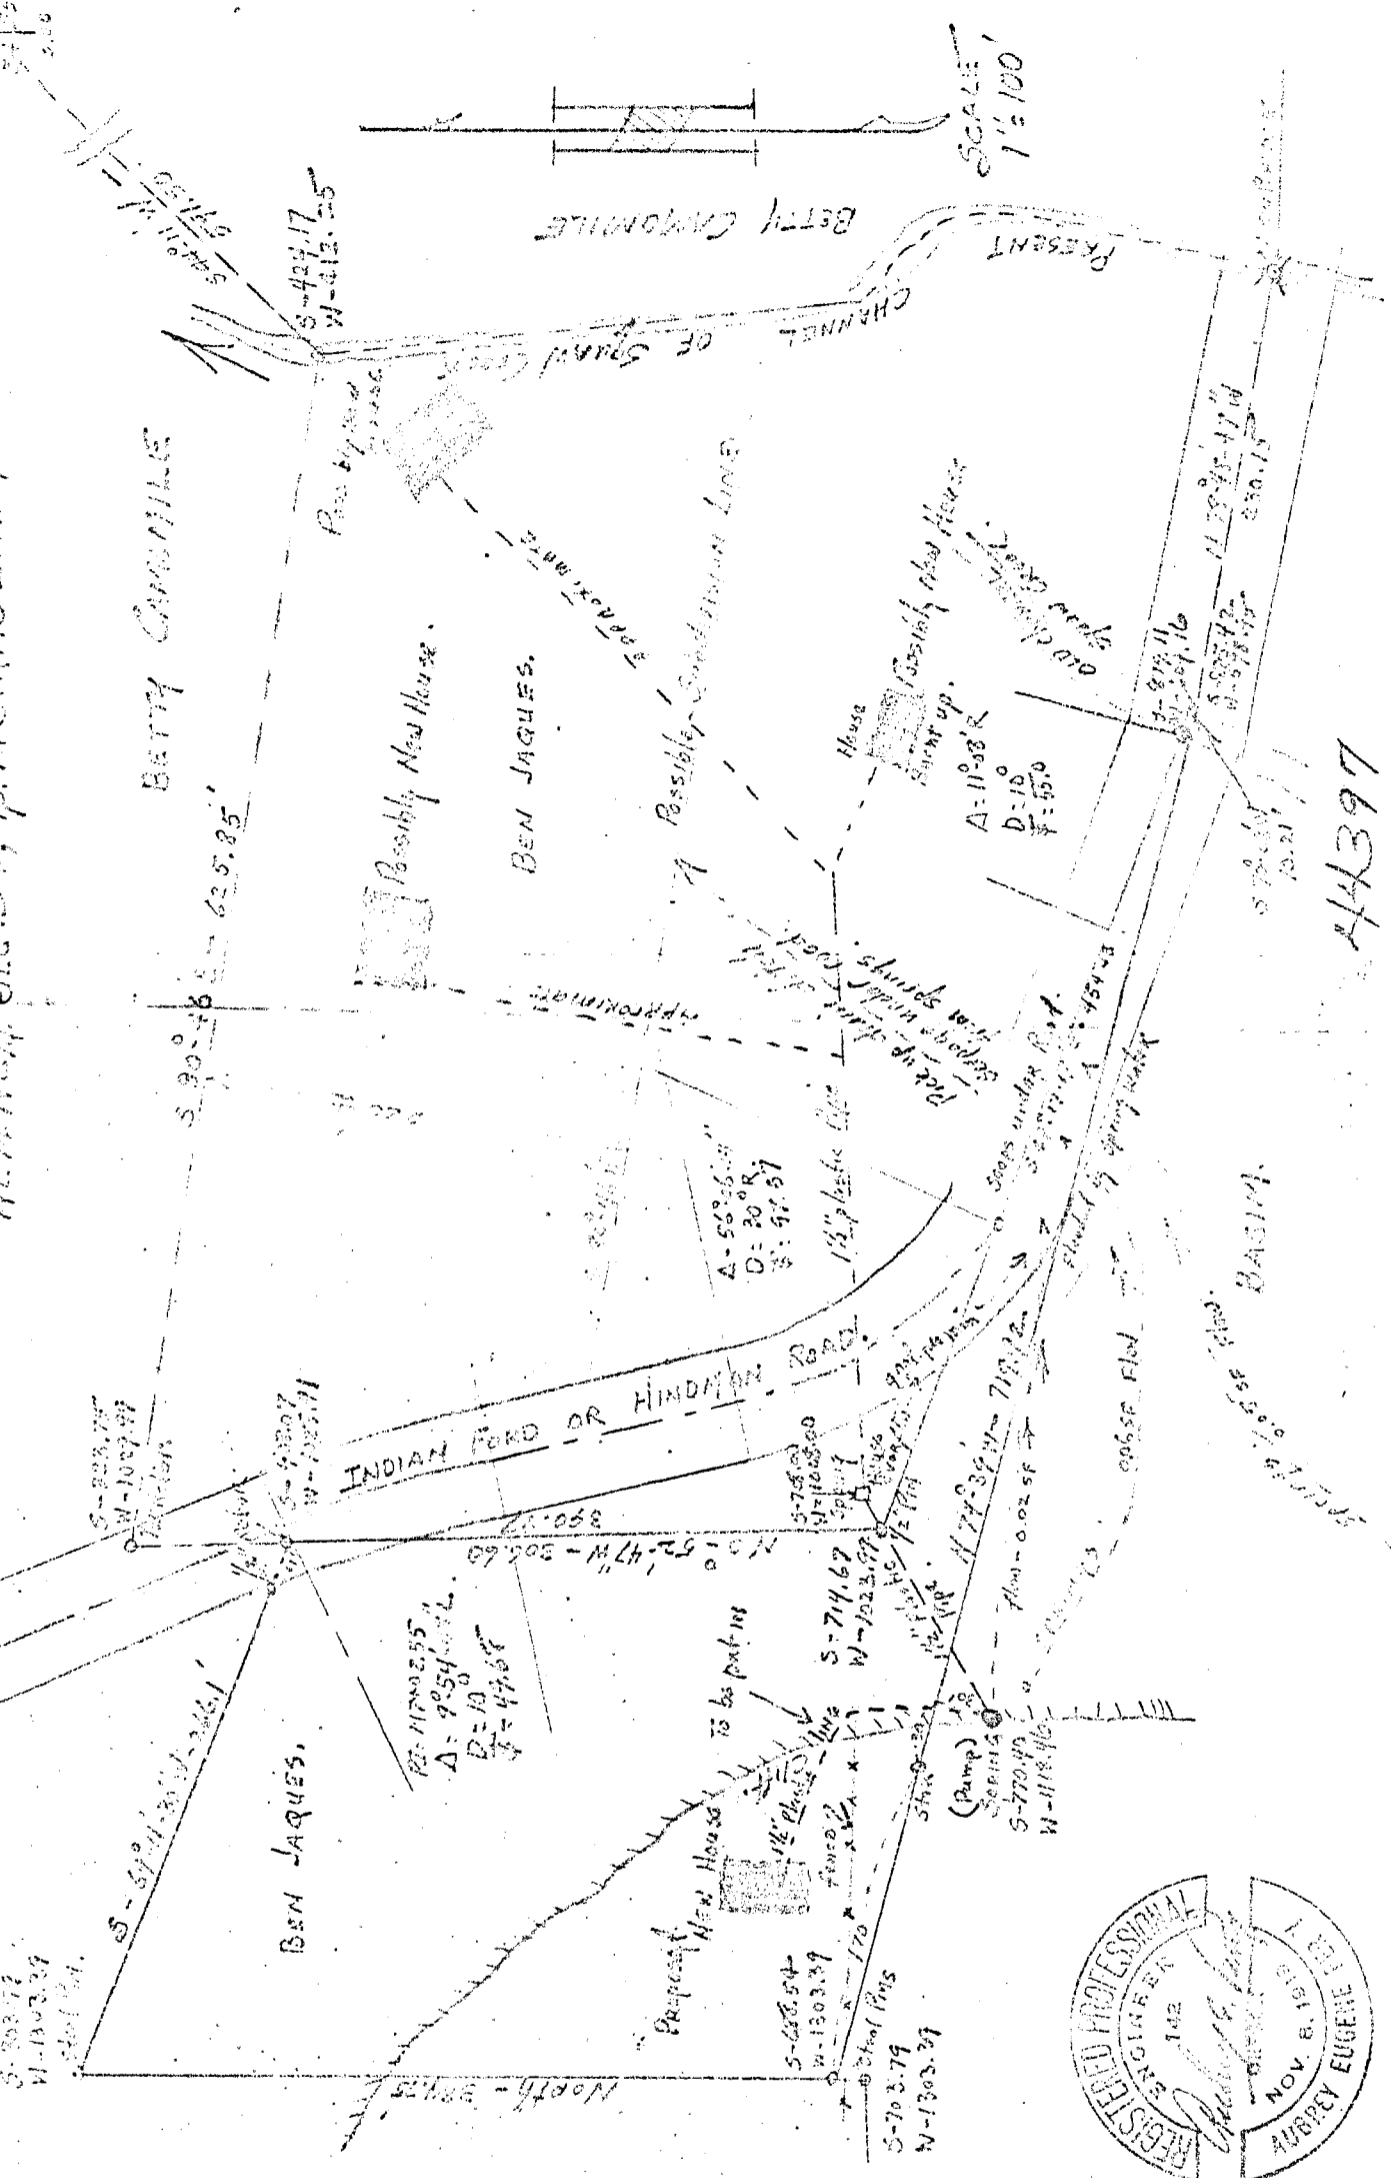

SCALE
 1" = 100'



44397
 33163