


RECEIVED

JUL 3 0 1974

STATE ENGINEER
SALEM, OREGON

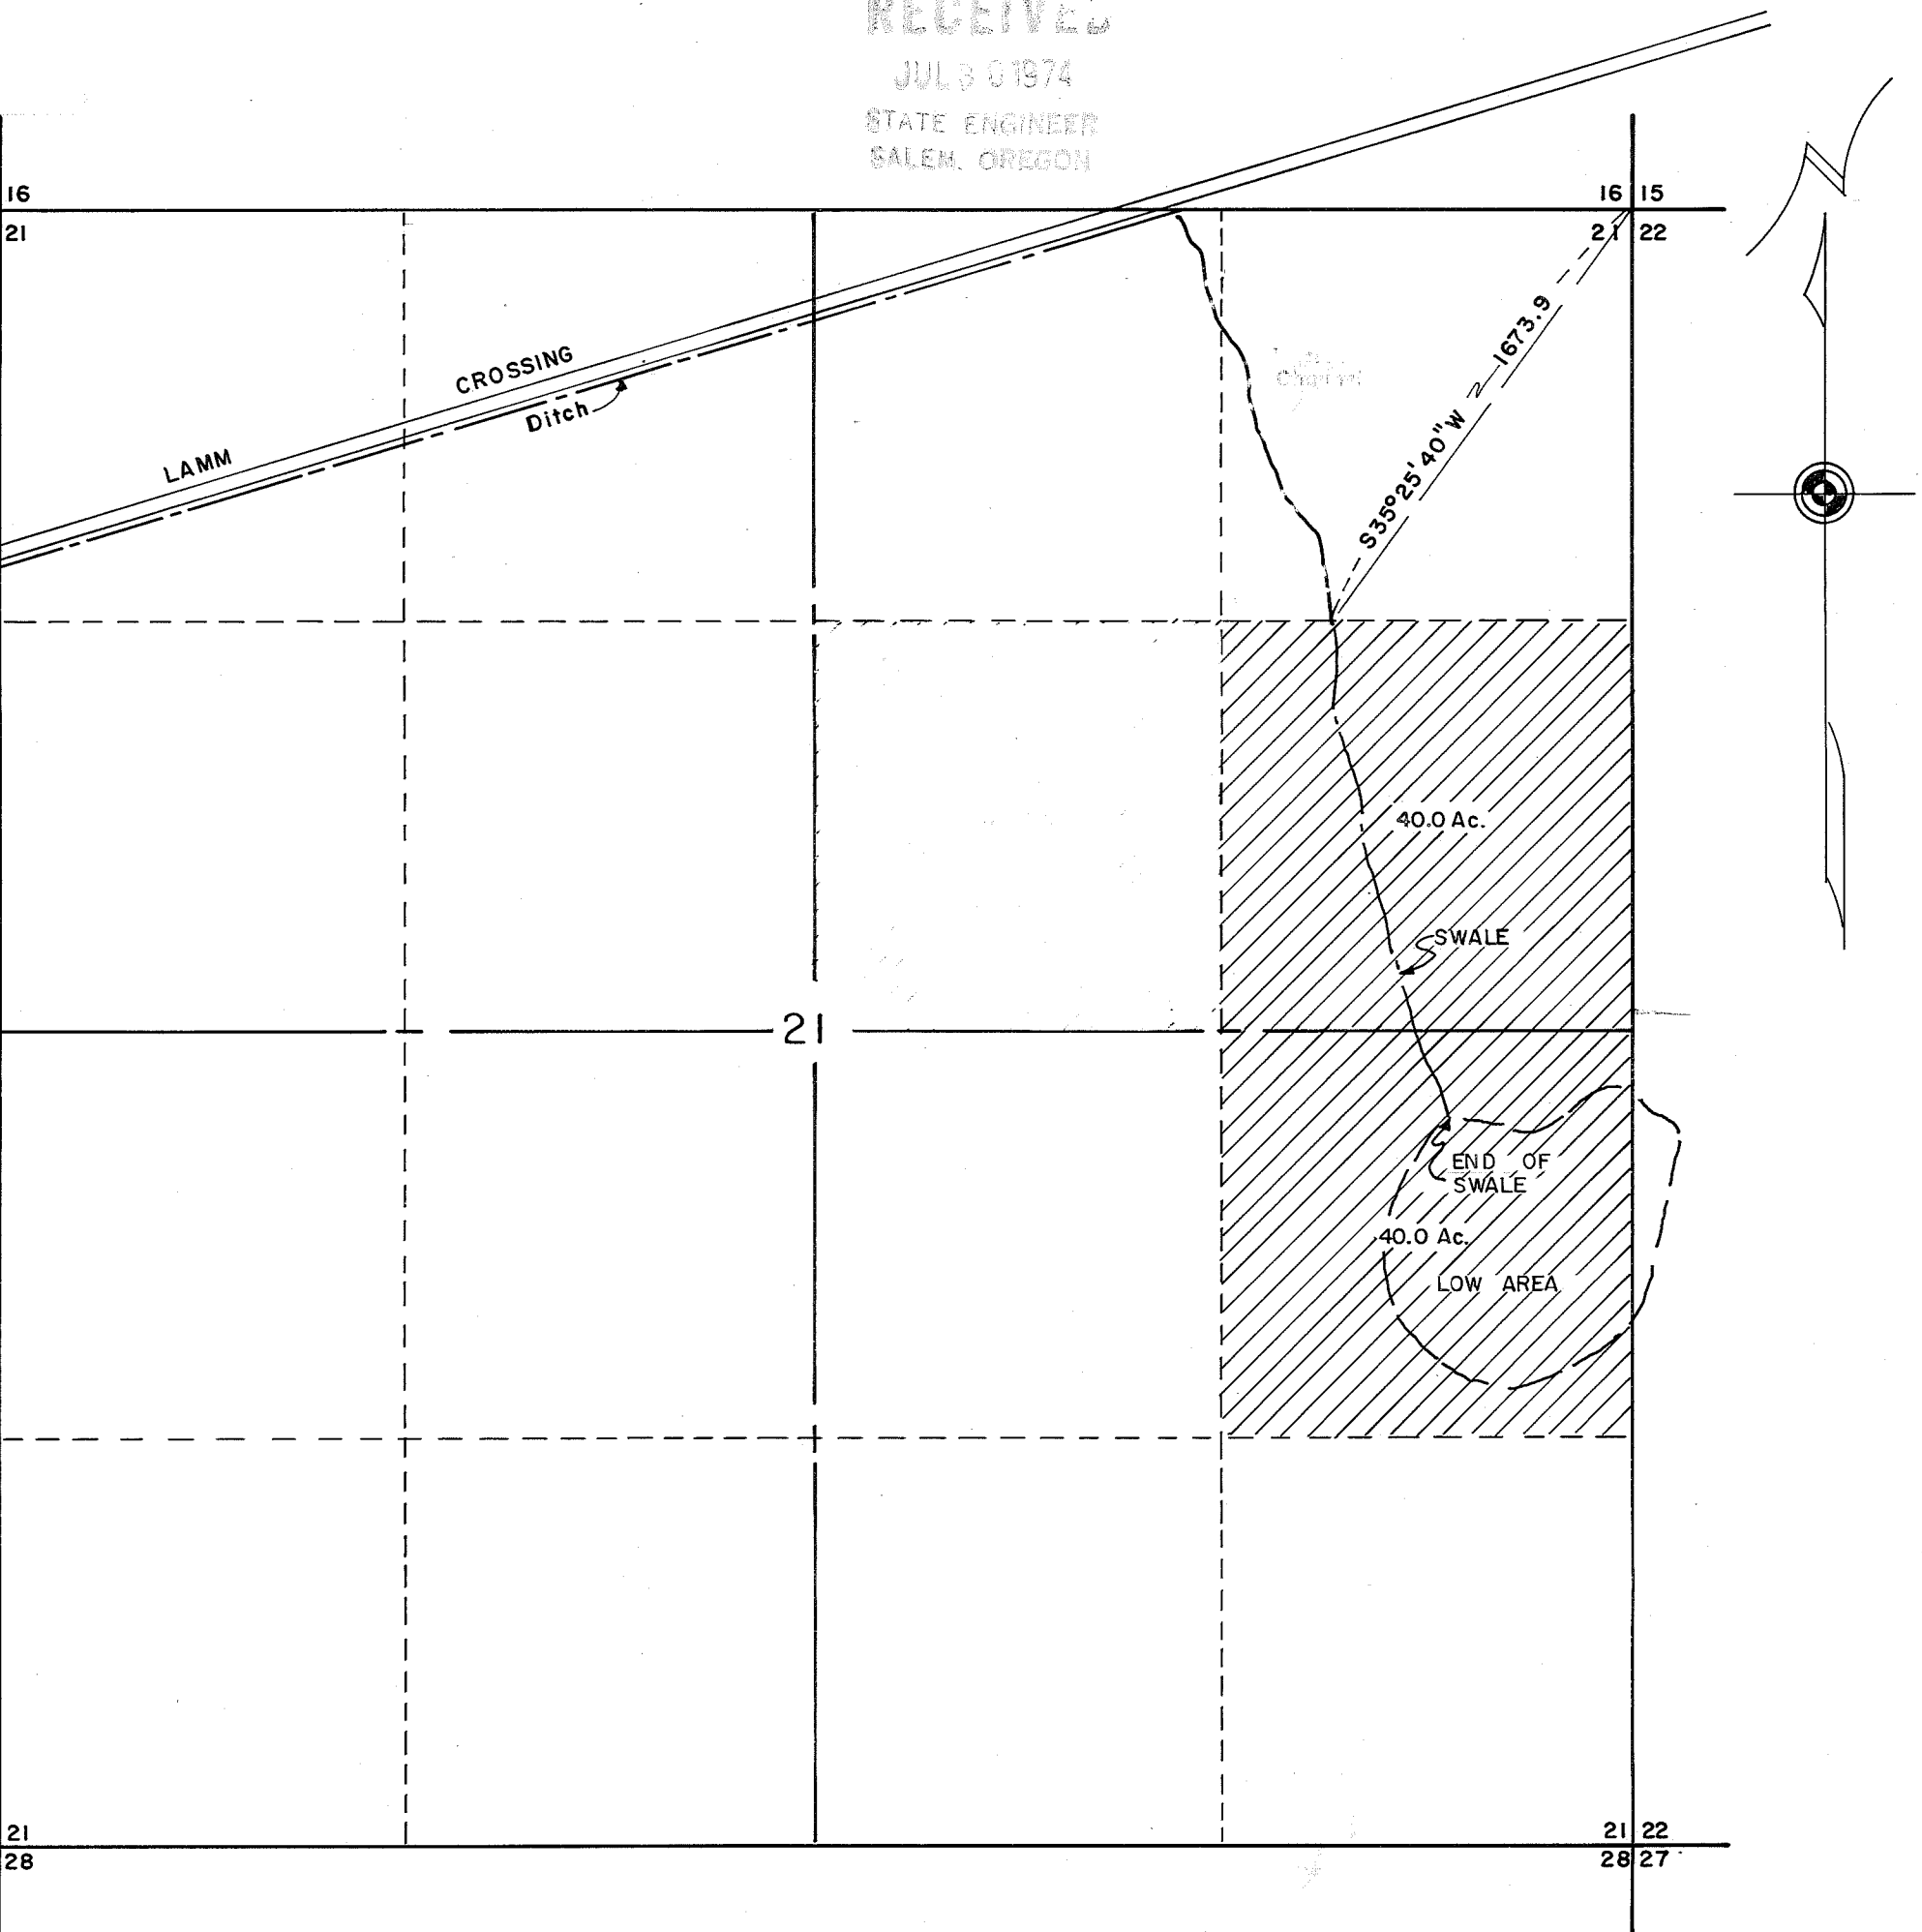

RECEIVED

MAR 14 1974

STATE ENGINEER
SALEM, OREGON

RECEIVED

DEC 21 1973

STATE ENGINEER
SALEM, OREGON

Application No. 51569
Permit No. 37716

REVISED 7/26/74

MAP SHOWING LANDS TO BE IRRIGATED

BY

JOHN C. HORTON

IN

SEC. 21, T.31S., R. 8 E., W.M.

KLAMATH COUNTY

OREGON


Scale 1" = 600'

Map By

WILLIAM L. WALES
& ASSOCIATES

Consulting Engineers
Klamath Falls, Oregon

Dec. 1973

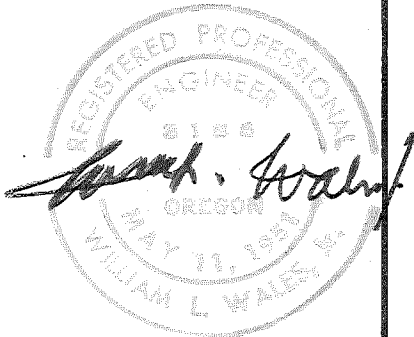

Sand Creek

P.O.D. From Sand Creek to
Constructed Lateral

Lateral

18 17
19 20

17 16
20 21

19

20

CROSSING

LAMM

19 20
30 29

20 21
29 28

T. 31 S., R. 8 E., W.M.