


Location: 51984 + R 51983
 Permit No. 57407 + R 6074

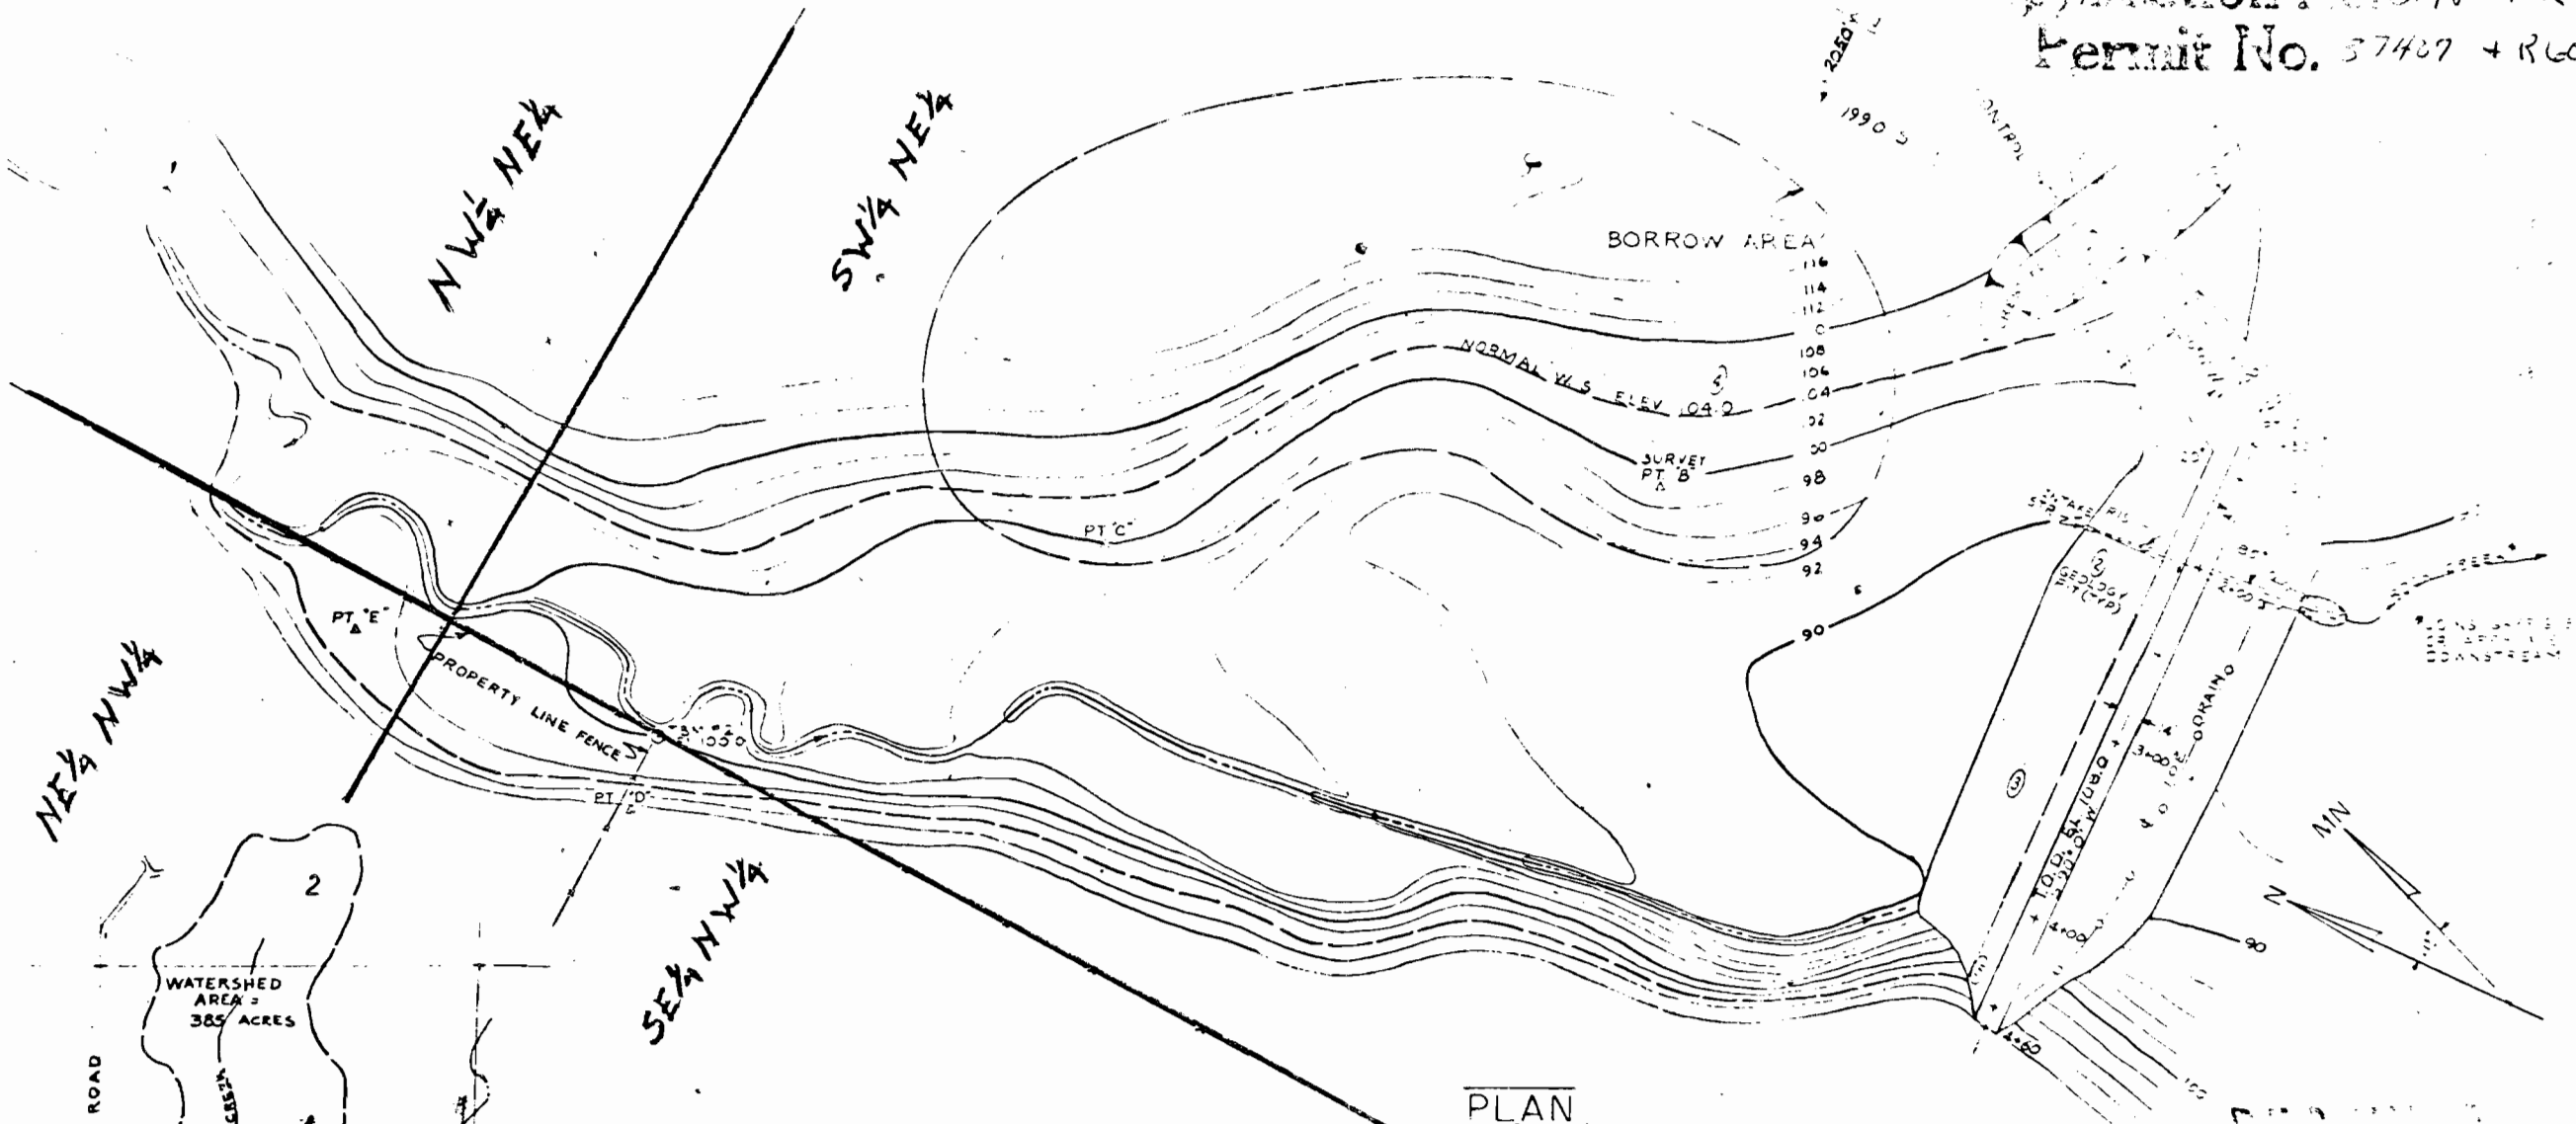

PLAN

SCALE 1" = 100'
 CONTOUR INTERVAL = 2'

Scale 1" = 100' - DO NOT SCALE OFF

QUANTITIES

EXCAVATION VOLUME	
STRIP BORROW & SPILLWAY	1400 C.Y.
STRIP FOUNDATION	800 C.Y.
SPILLWAY & CORE TRENCH	1755 C.Y.

COMPACTED VOLUME	
CORE & FOUNDATION	2230 C.Y.
EMBANKMENT	13,750 C.Y.

SURFACE AREA - ACRES

