


Per 28010
52194

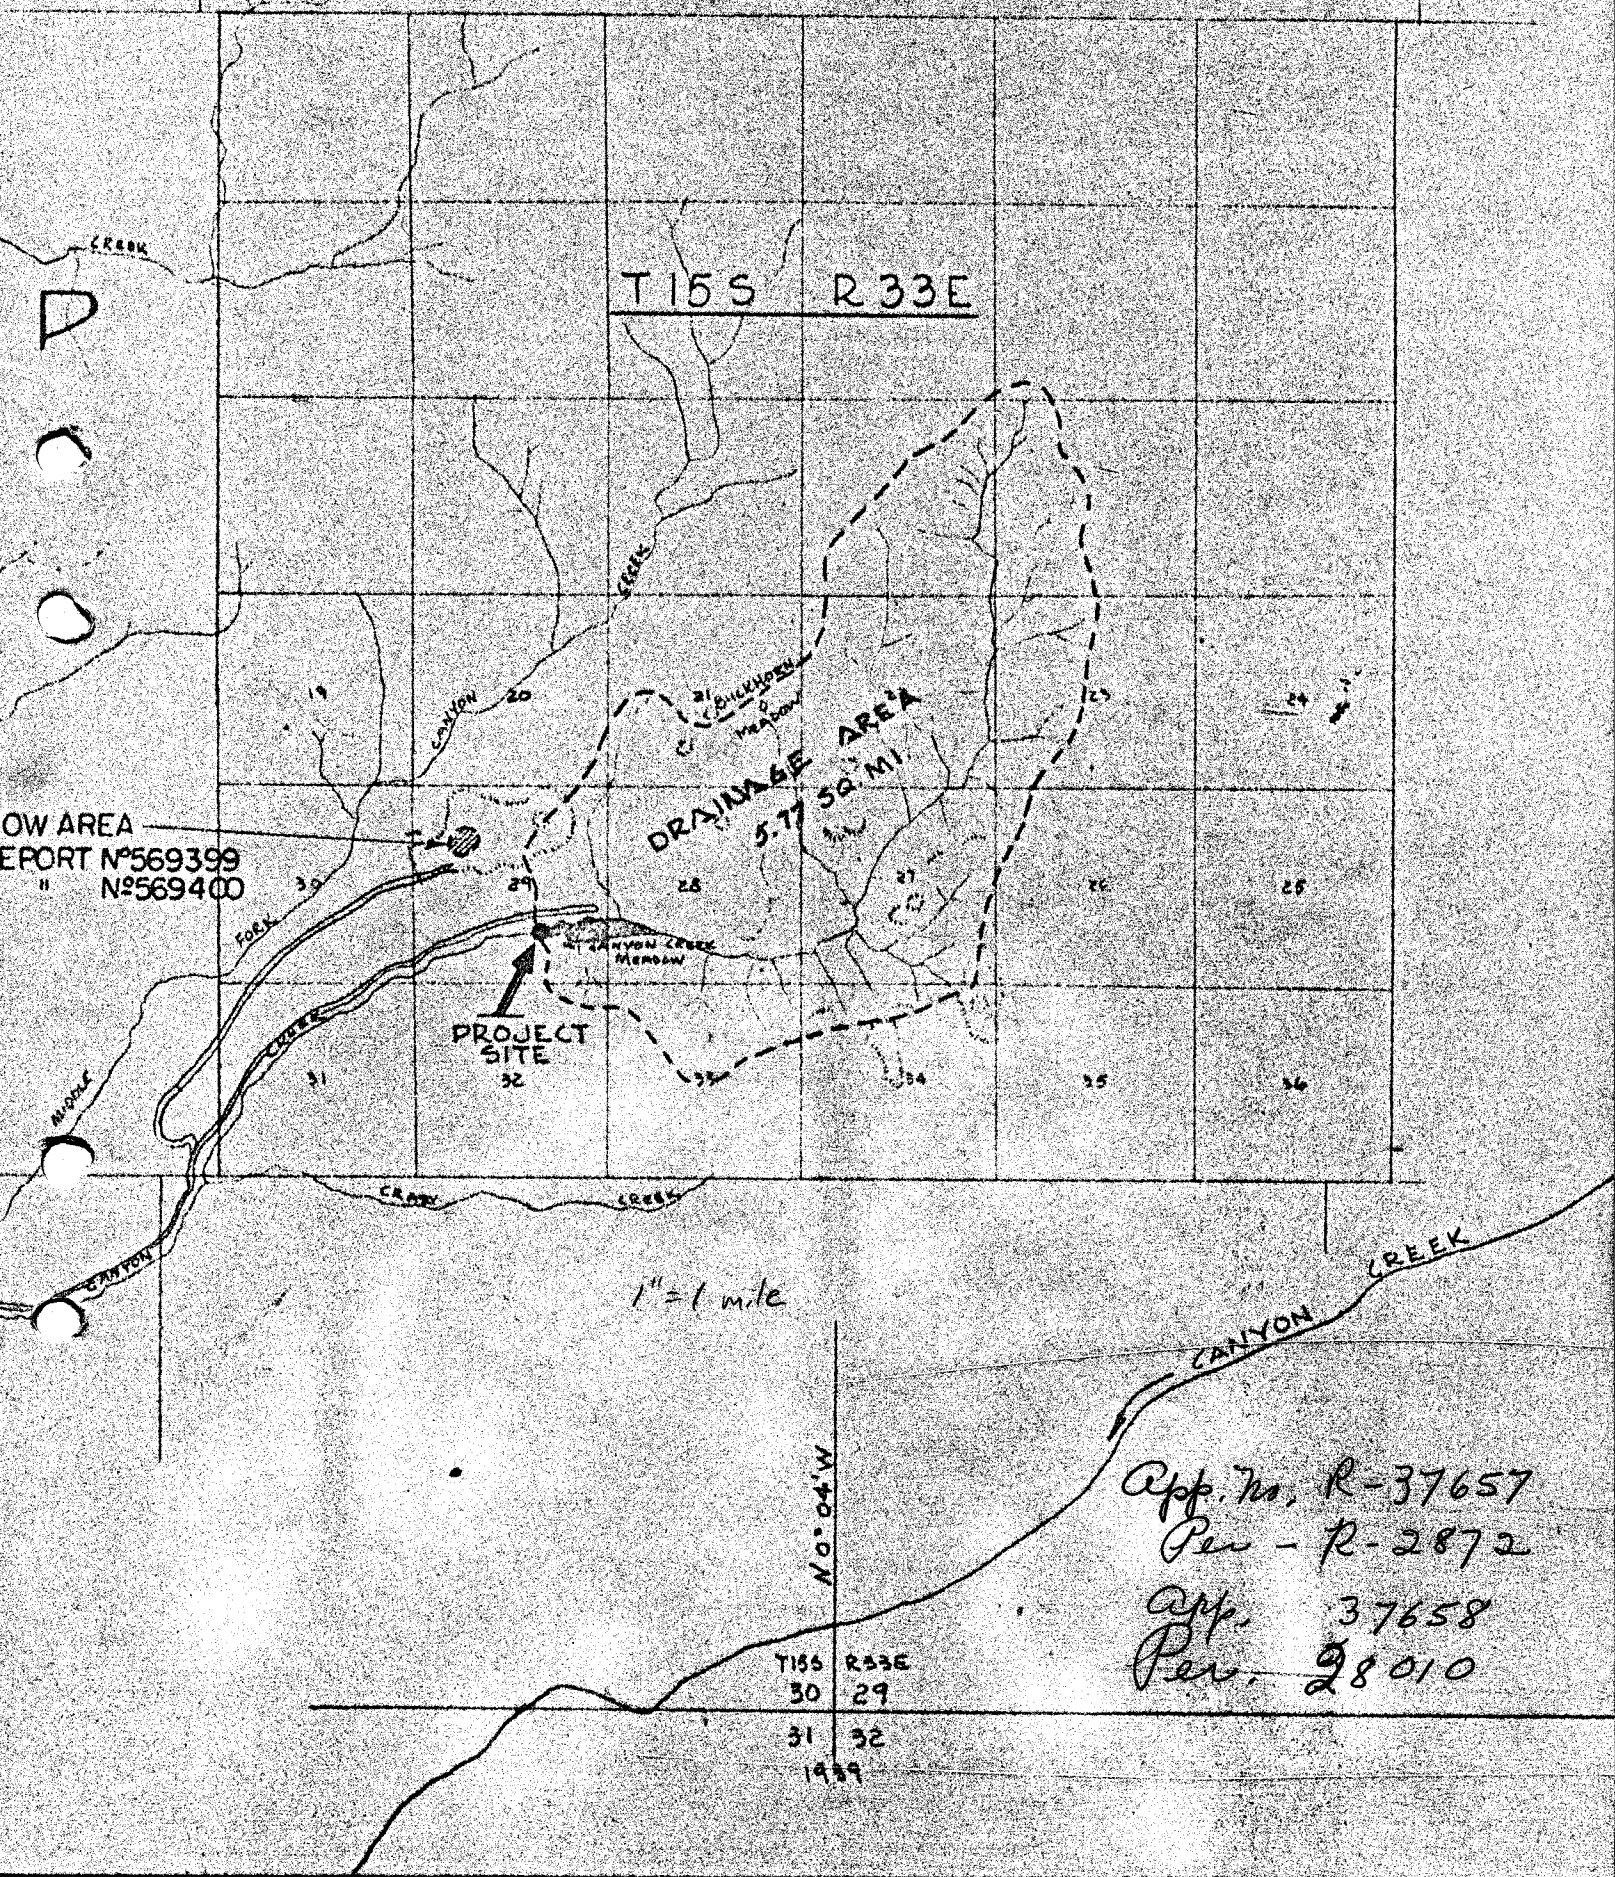

LOW AREA
REPORT N°569399
" N°569400

T15S R33E

DRAINAGE AREA
5.77 SQ. MI.

PROJECT SITE

1" = 1 mile

N 0° 04' W

T15S	R33E
30	29
31	32
1989	

App. No. R-37657
 Per - R-2872
 App. 37658
 Per. 28010