


No. G-7099  
G 6384

RECEIVED

SEP 03 1975

WATER RESOURCES DEPT  
SALEM, OREGON

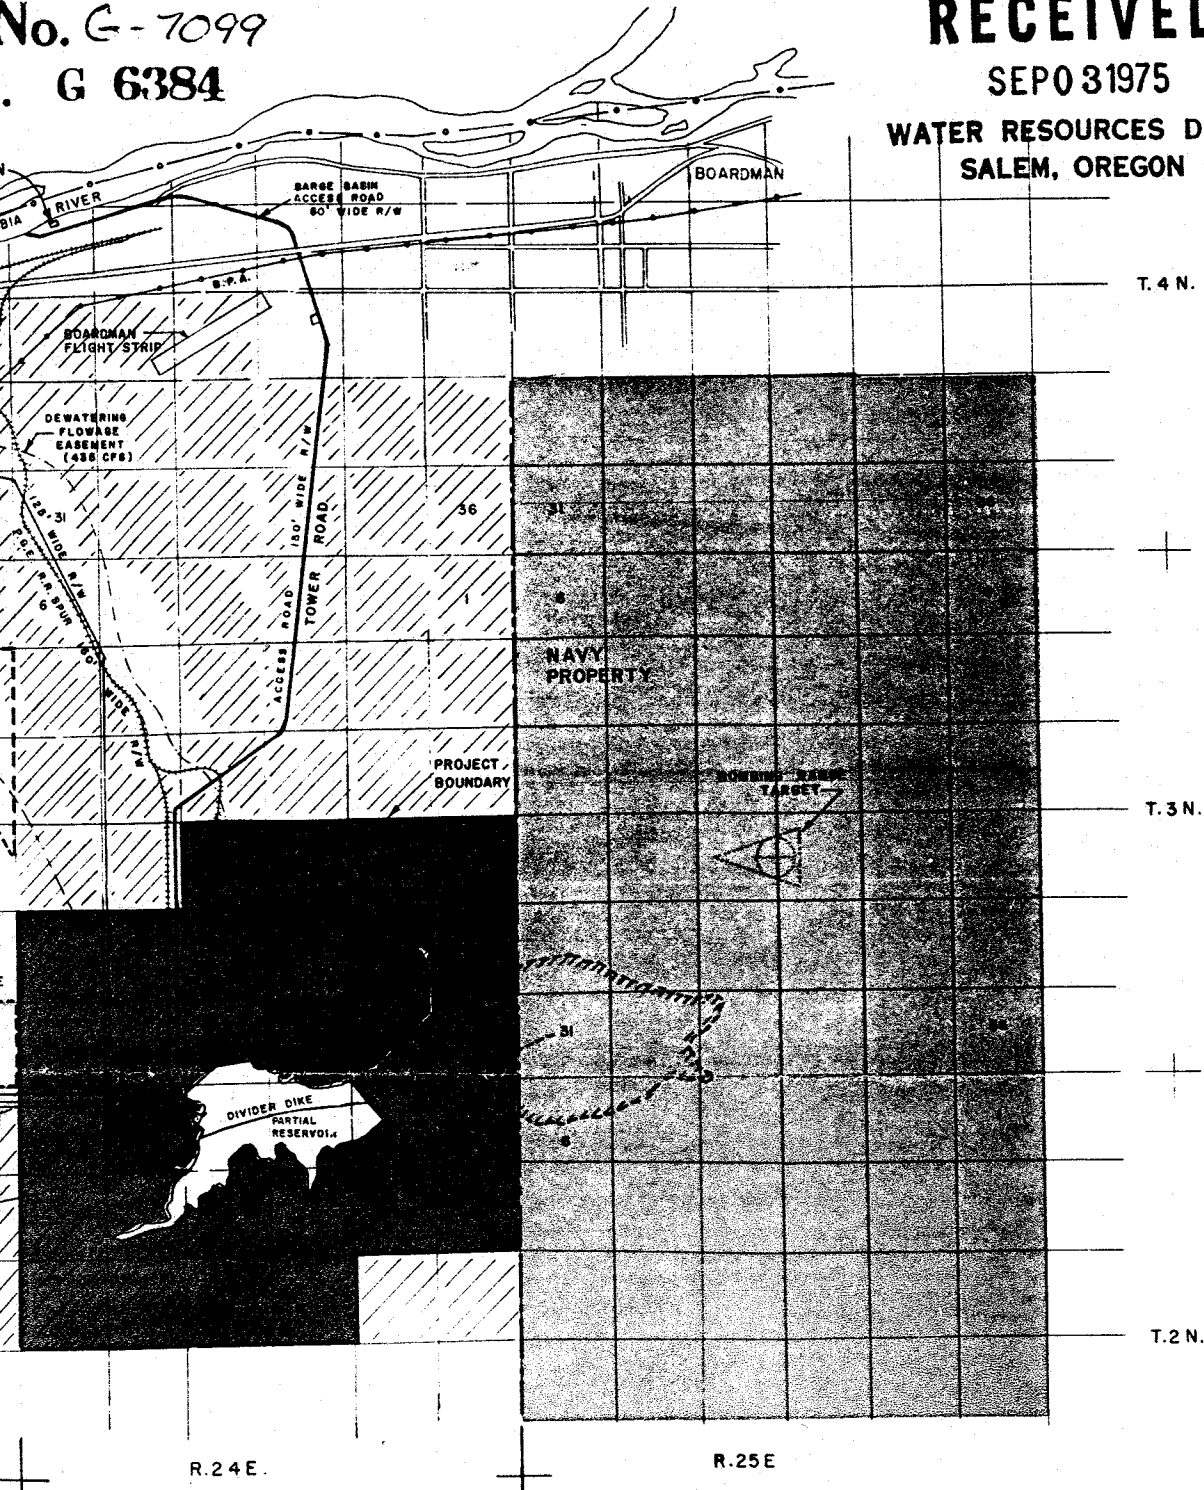

■ TO BE OWNED  
IN FEE

▨ BOEING TRACT

■ RESTRICTIVE  
EASEMENT

■ NAVY PROPERTY

R.24 E.


R.25 E.

T.4 N.

T.3 N.

T.2 N.

# Application No. \_\_\_\_\_ Permit No. \_\_\_\_\_

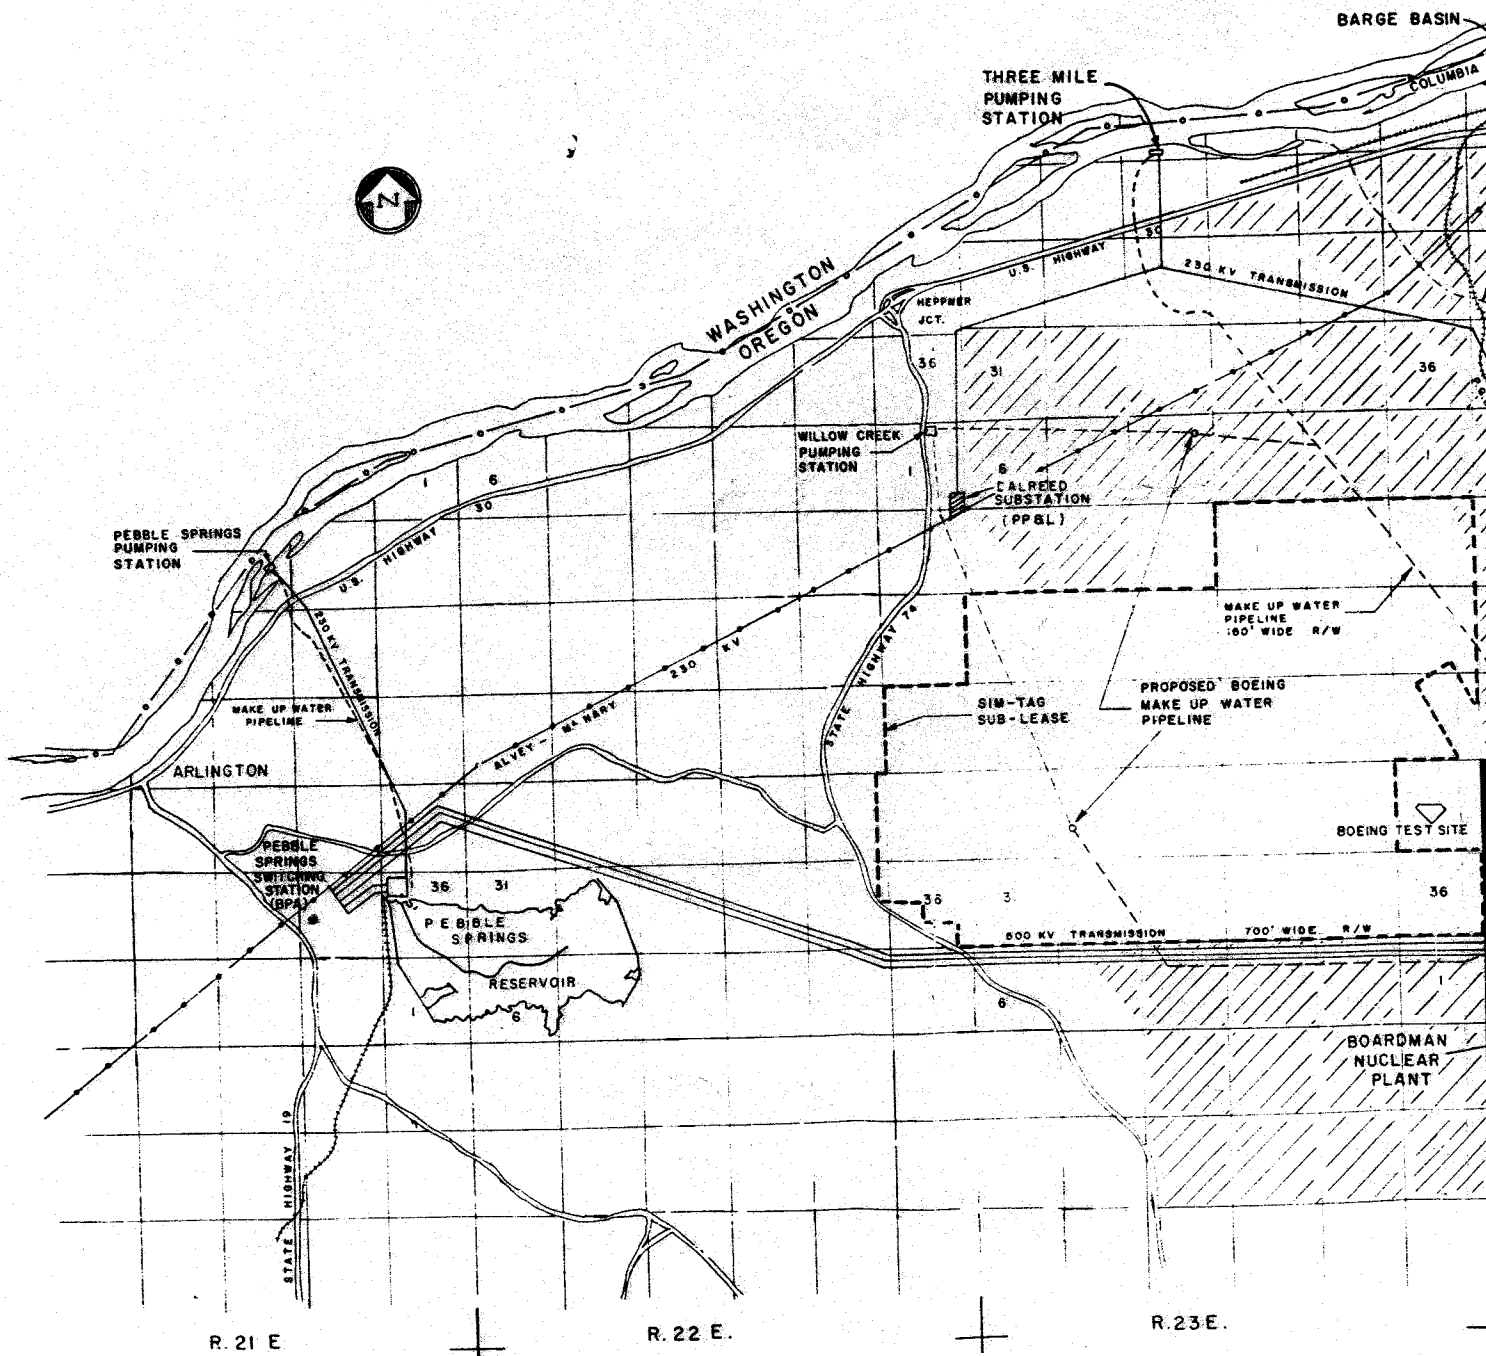

R. 21 E.

R. 22 E.

R. 23 E.

1778-91-3


5

56275

R. 23 E  
R. 24 E

**RECEIVED**  
SEP 03 1975  
WATER RESOURCES DEPT  
SALEM, OREGON

Application No. G-7099  
Permit No. G 6384  
ROBERTY

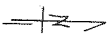

From U.S.G.S.  
Field Quad.

EXISTING WELL  
Proposed Pipeline  
Proposed PLANT

Canyon

Salt Dunes

G-6384

