


R.I.E.

13

13

Application No. 61978
Permit No. 47374

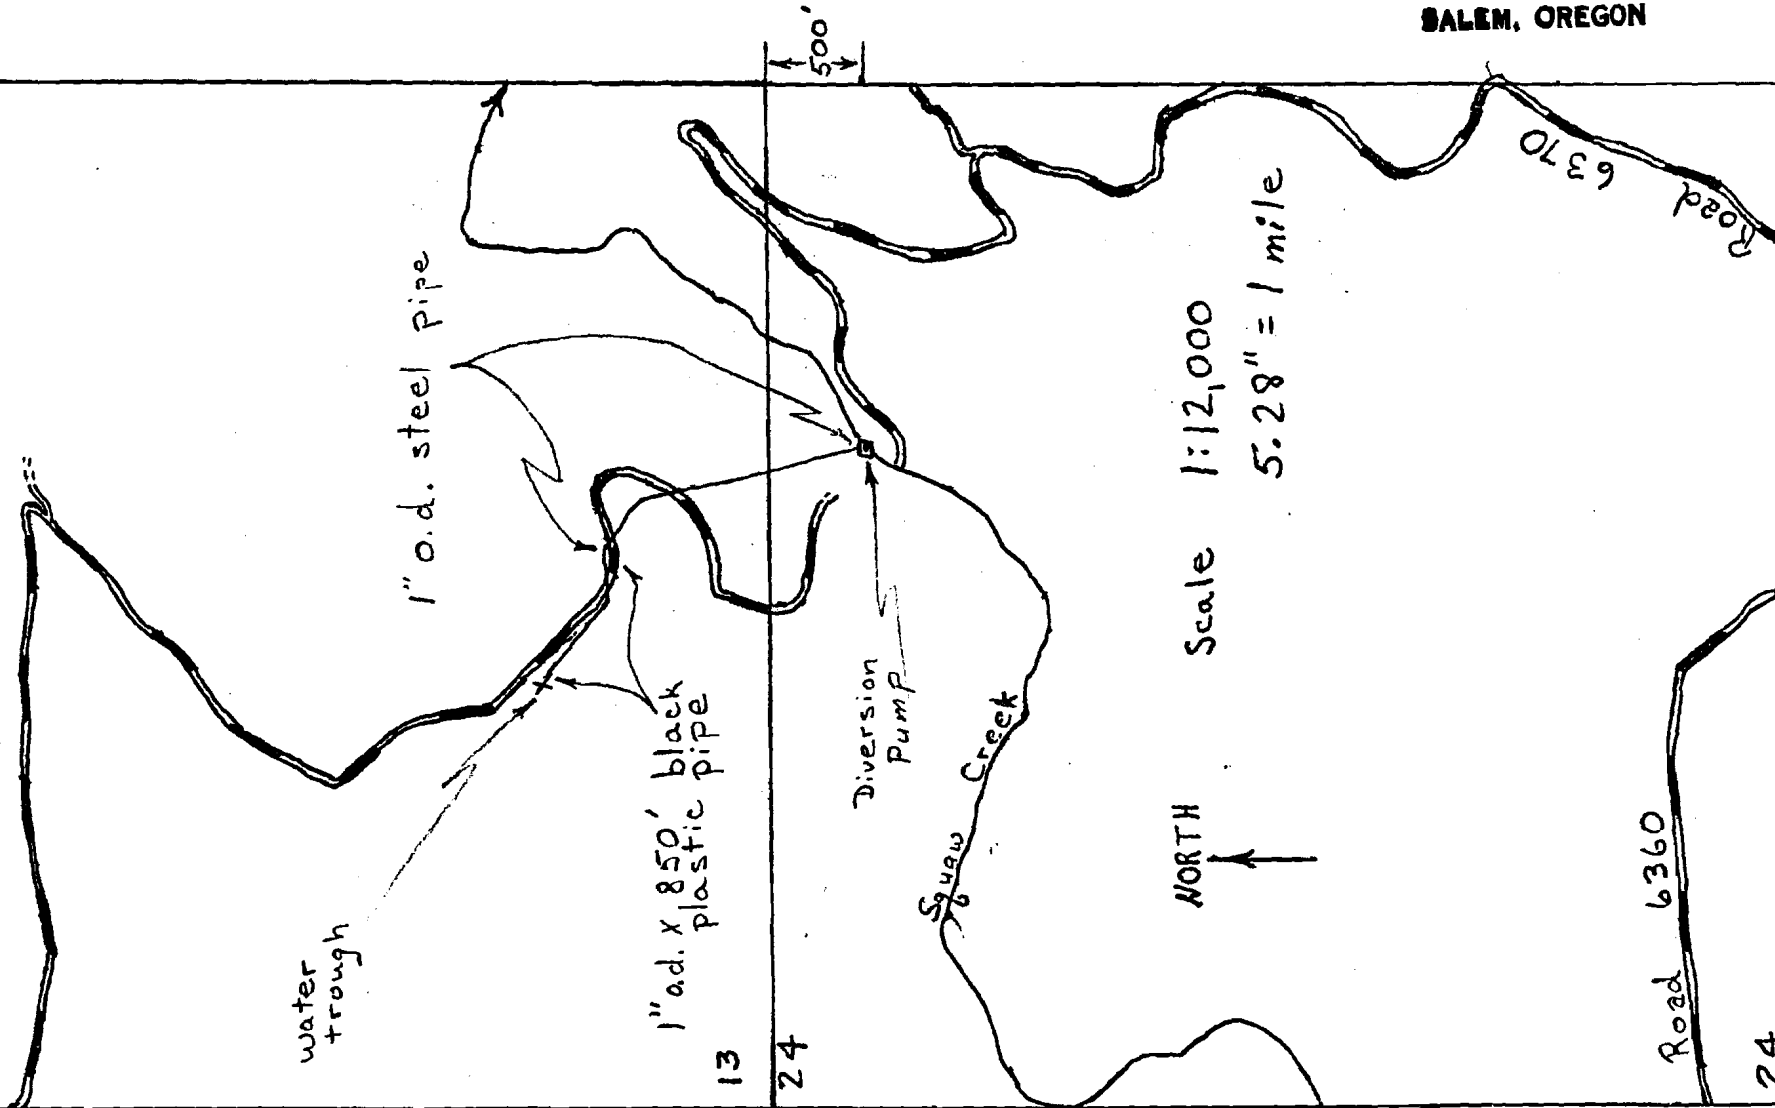

14

23

T.13 S.

RECEIVED
JUL 30 1981
WATER RESOURCES DEPT
SALEM, OREGON

C 60648

Road 6360

24