


SEC. 24 T. 2 S. R. 22 E.  
SEC. 25 T. 2 S. R. 22 E.

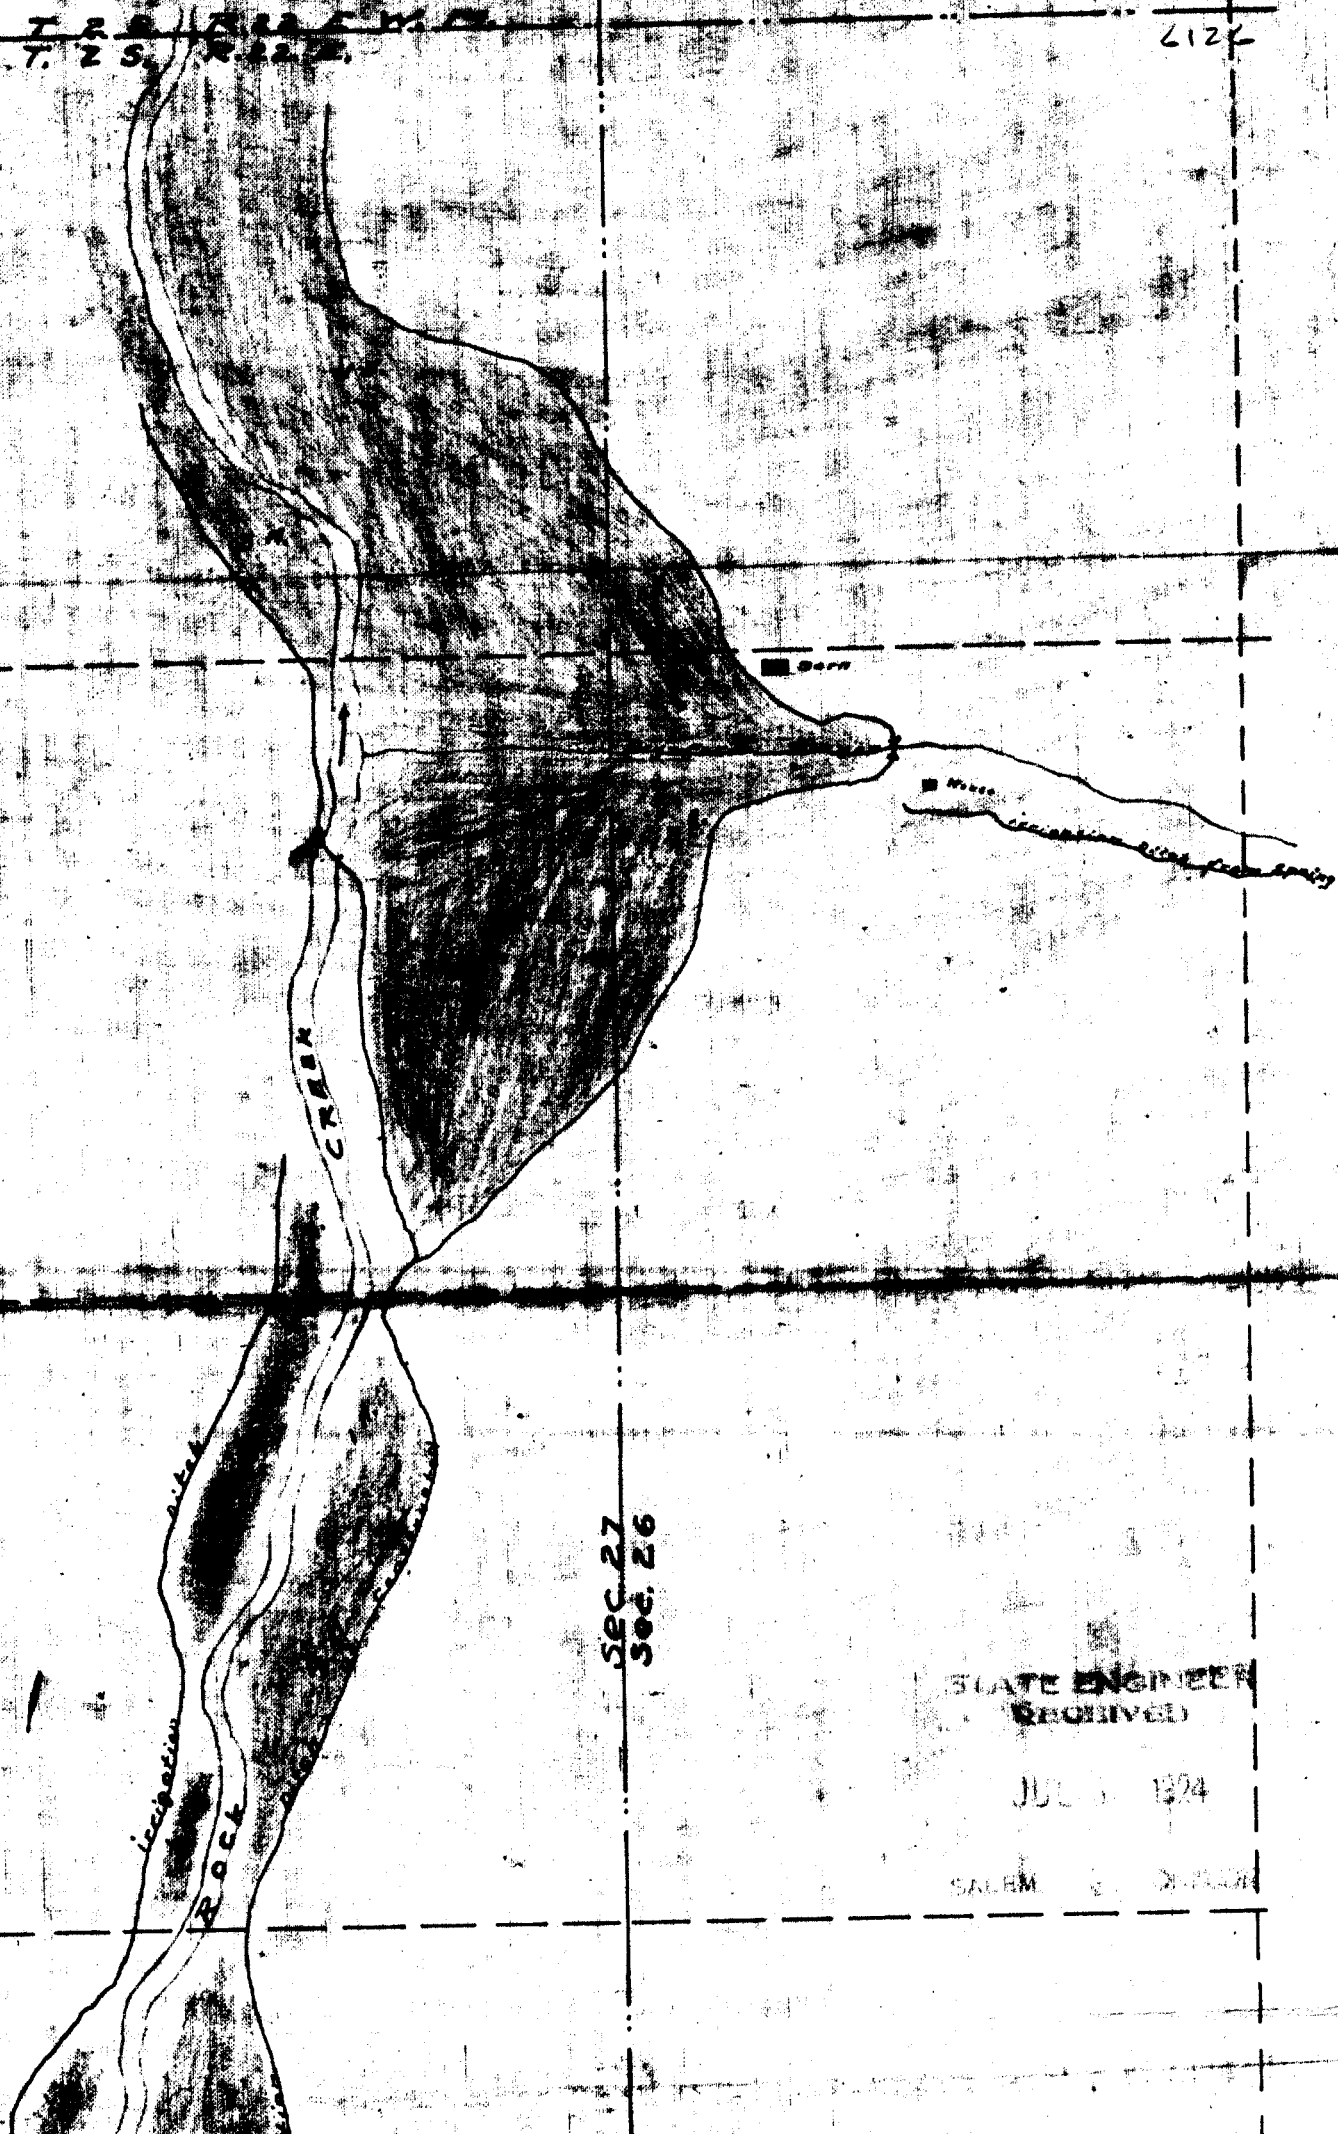


SEC. 27  
SEC. 26

STATE ENGINEER  
RECEIVED

JUL 1 1894

SALEM OREGON

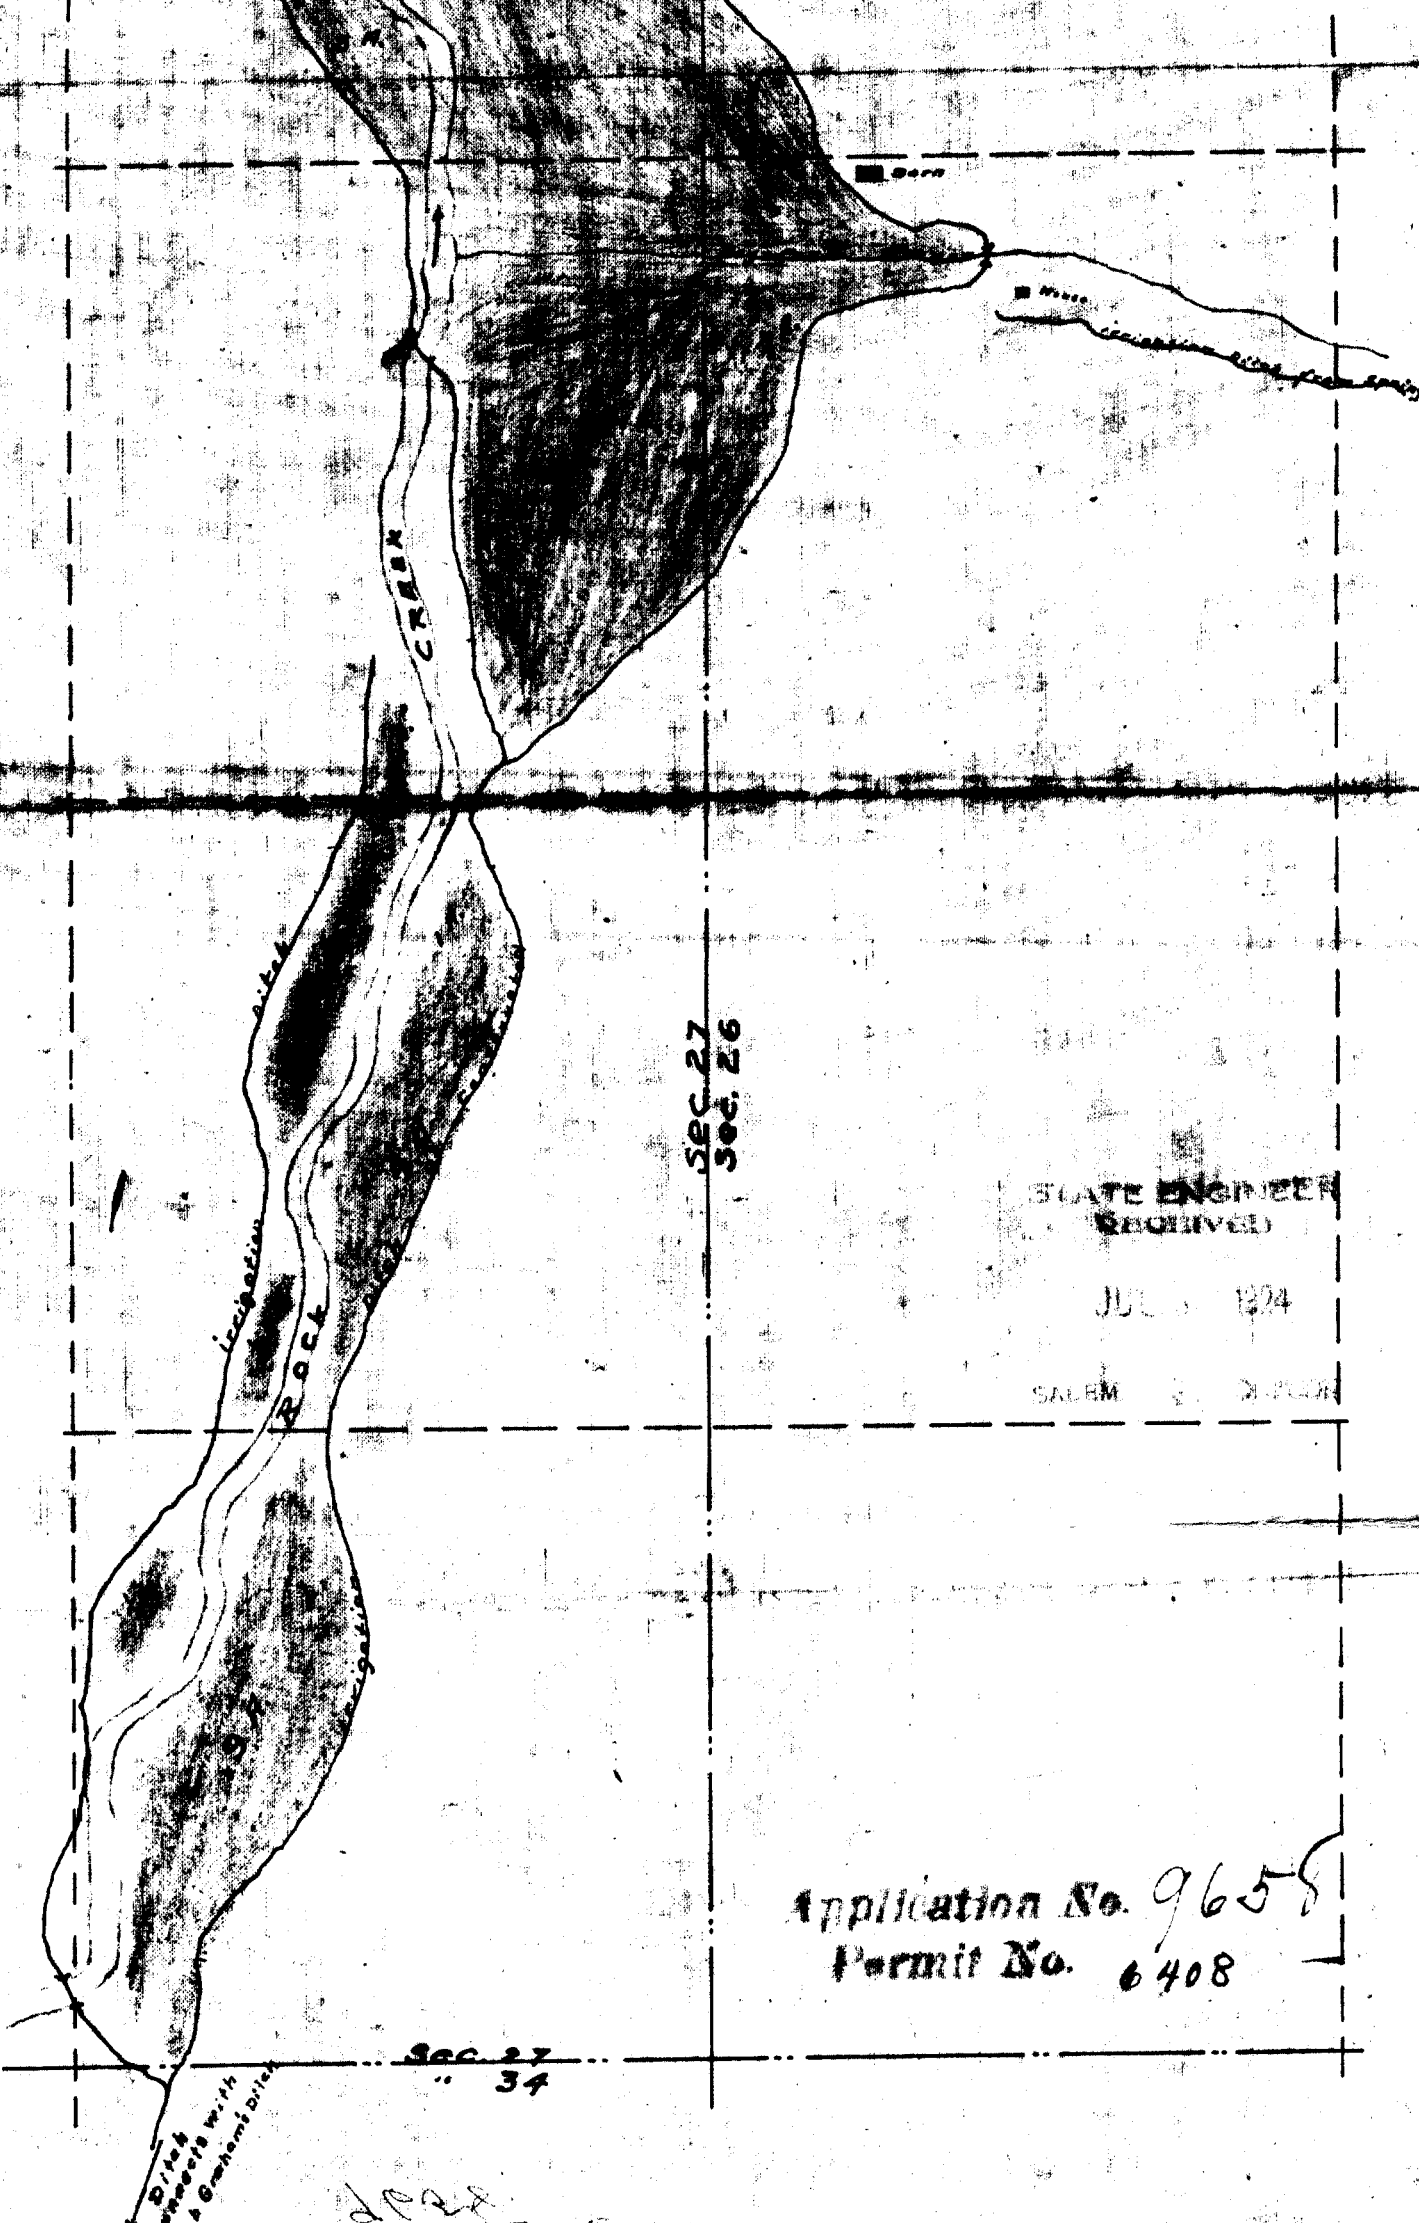

STATE ENGINEER  
RECEIVED

JUL 5 1924

SALRM

Application No. 9658  
Permit No. 6408

SEC 27  
30 & 26

SEC 27  
34

J.P.R.

Dike connects with the Graham dike