


R 1 E
R 1 W, W M



RECEIVED
AUG 21 1969
STATE ENGINEER
SALEM, OREGON

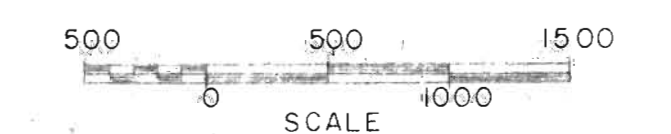

Application No. G4968
Permit No. C-4551

LEGEND
- - - - - CITY BOUNDARY
- - - - - SERVICE BOUNDARY



REVISION	DATE	DESCRIPTION	BY
CITY OF WILSONVILLE, OREGON			
JOB No. 69-6		WATER SYSTEM GROUND WATER APPLICATION MAP	
DESIGNED BY:			
TRACED BY:			
CHECKED BY: W.J.D.			
DATE: 8-15-69			
APPROVED BY: <i>W. J. Dornier</i>	SCALE: 1" = 800'		SHEET 1 OF 1
W. J. DORNER CONSULTING ENGINEER PORTLAND OREGON			DRAWING NUMBER 69-6-AM