

69280

Application No. 74825
Project No.



RECEIVED

FEB 29 1996

WATER RESOURCES DEPT.
SALEM, OREGON

SCALE 1:9600

SCALE 1:9600

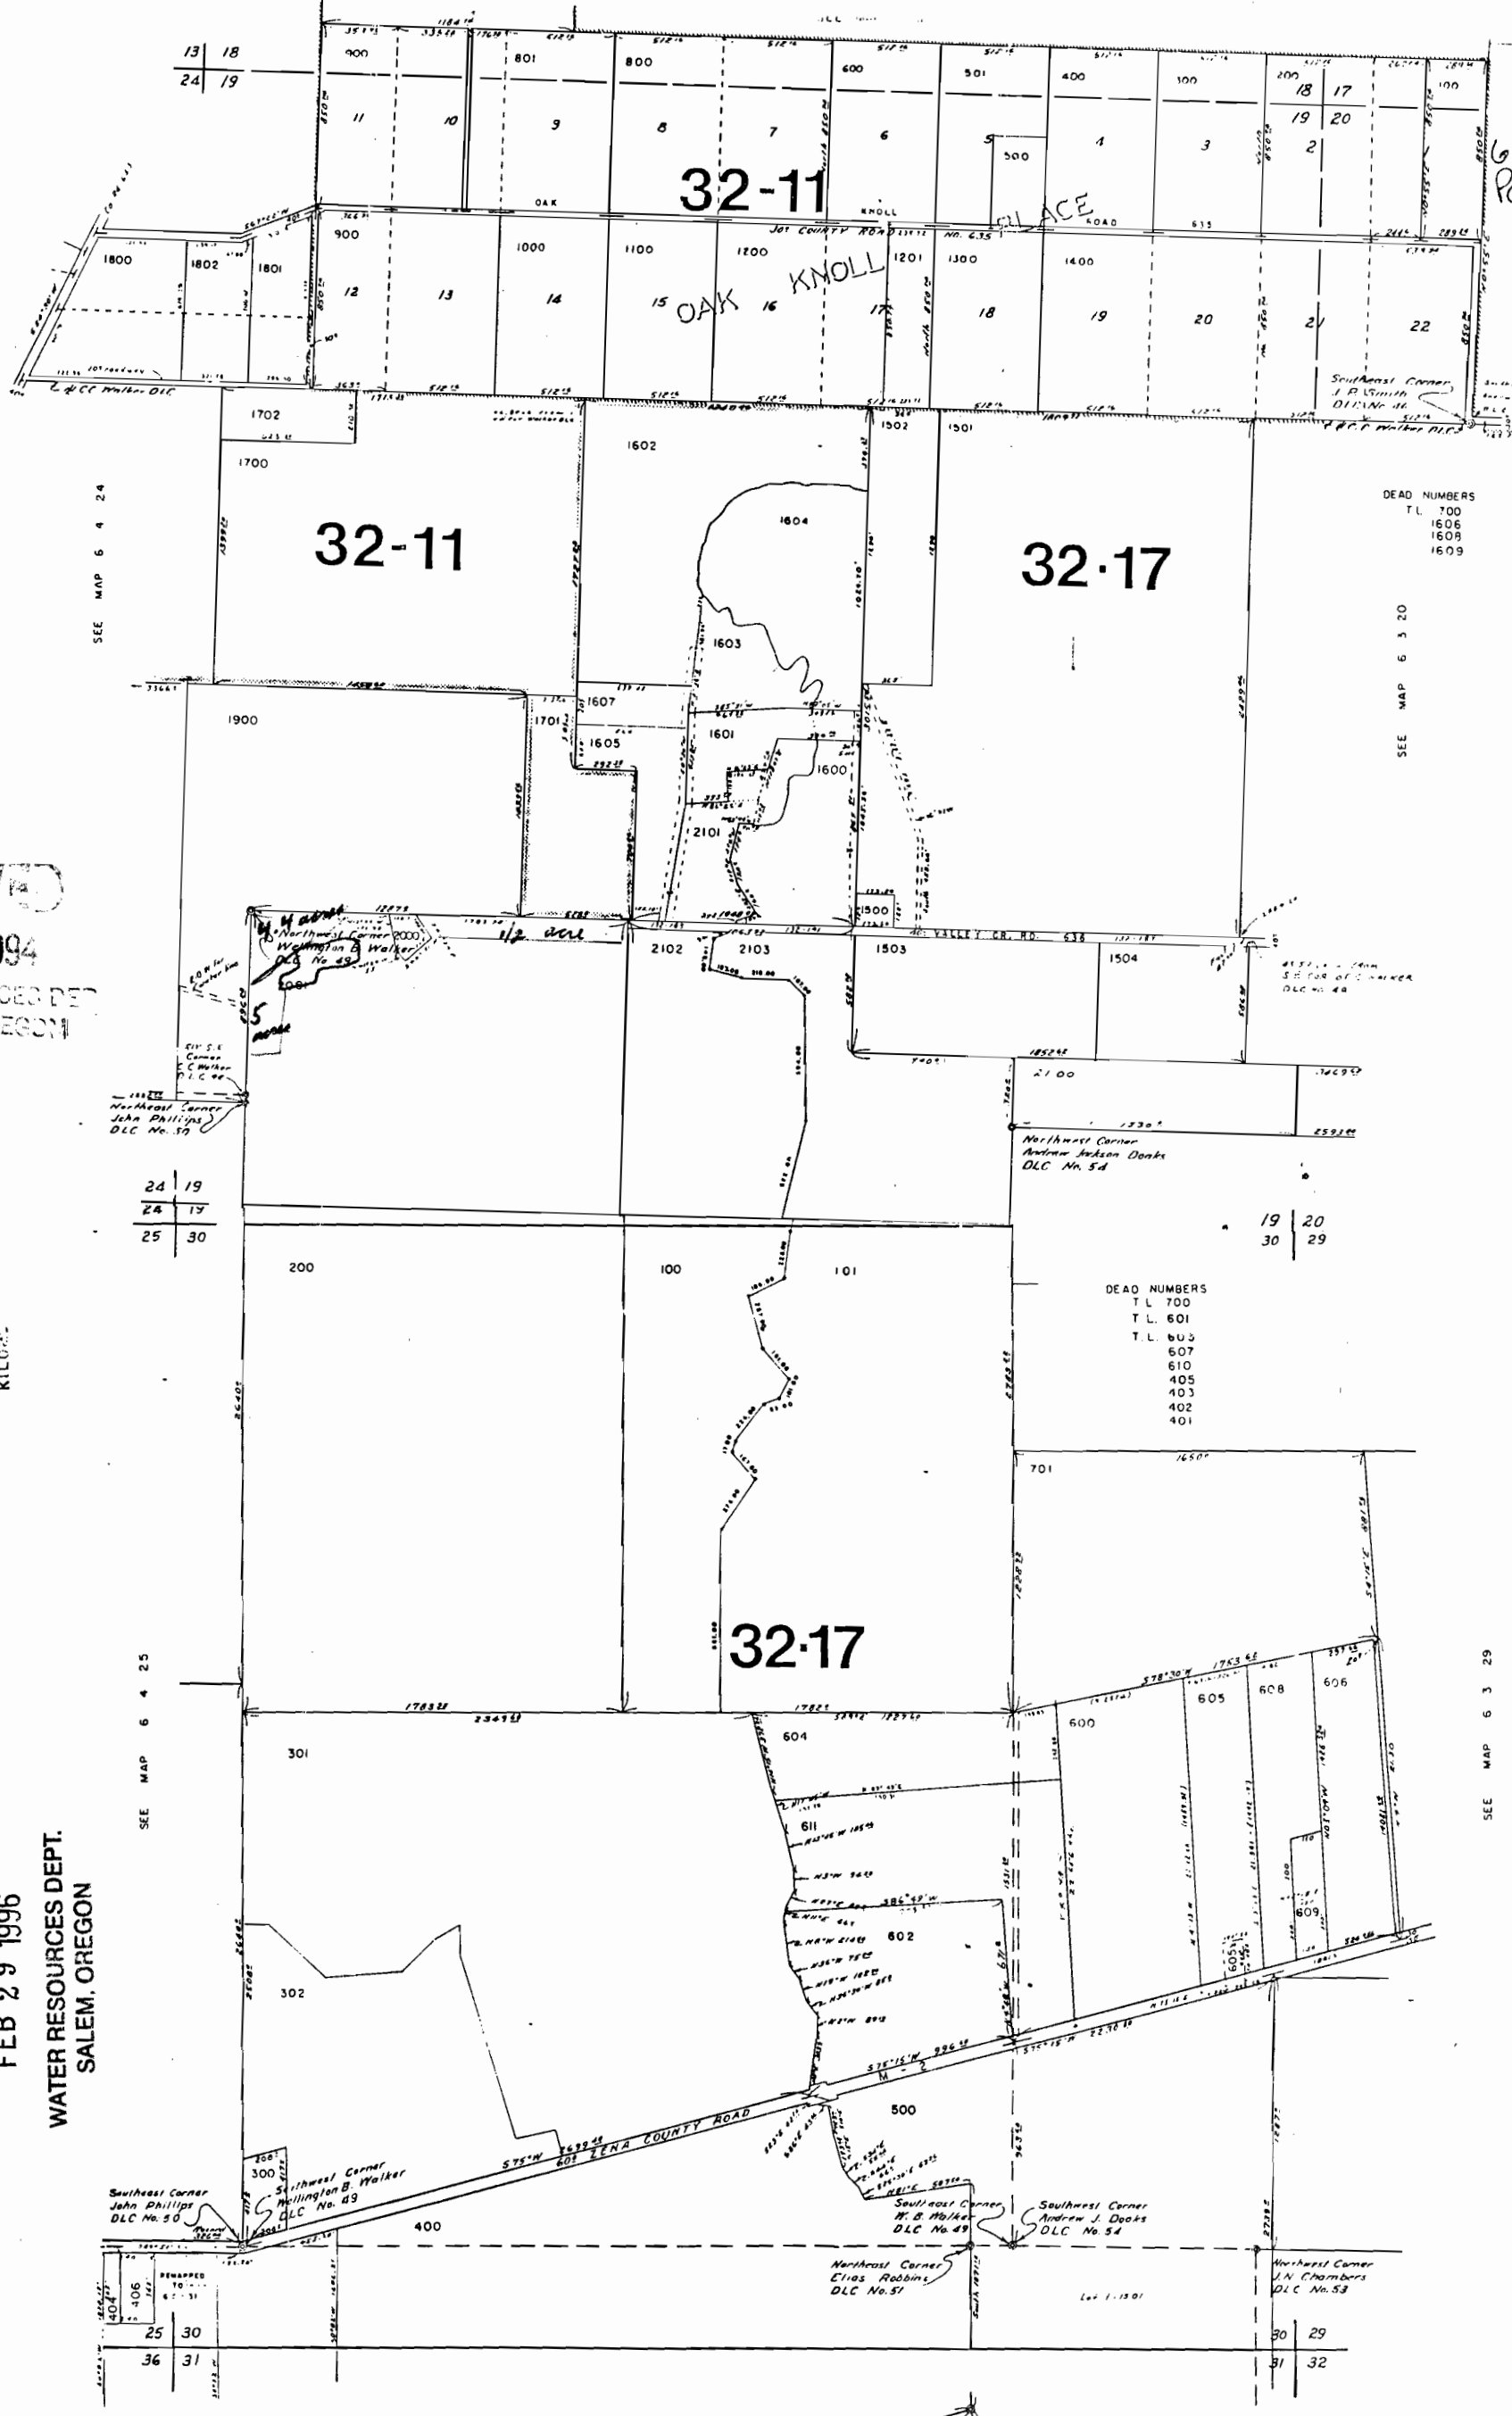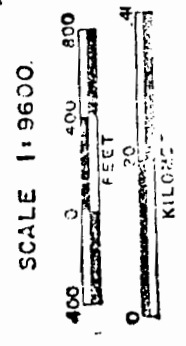

SEE MAP 6 4 24

24 19
24 17
25 30

SEE MAP 6 4 25

Southwest Corner
John Phillips
DLC No. 50

Southwest Corner
William B. Walker
DLC No. 49

Southwest Corner
Elias Robbins
DLC No. 51

Southwest Corner
Andrew J. Dooks
DLC No. 54

Northwest Corner
Jesse D. Walling
DLC No. 52

Northwest Corner
Andrew Jackson Dooks
DLC No. 54

DEAD NUMBERS
T.L. 700
T.L. 601
T.L. 603
607
610
405
403
402
401

32-17

32-17

32-11

32-11

DEAD NUMBERS
T.L. 700
1606
1608
1609

SEE MAP 6 3 20

SEE MAP 6 3 31

SEE MAP 6 3 29

6330

No Final Proof Map available

No Permit Map available