


12-3

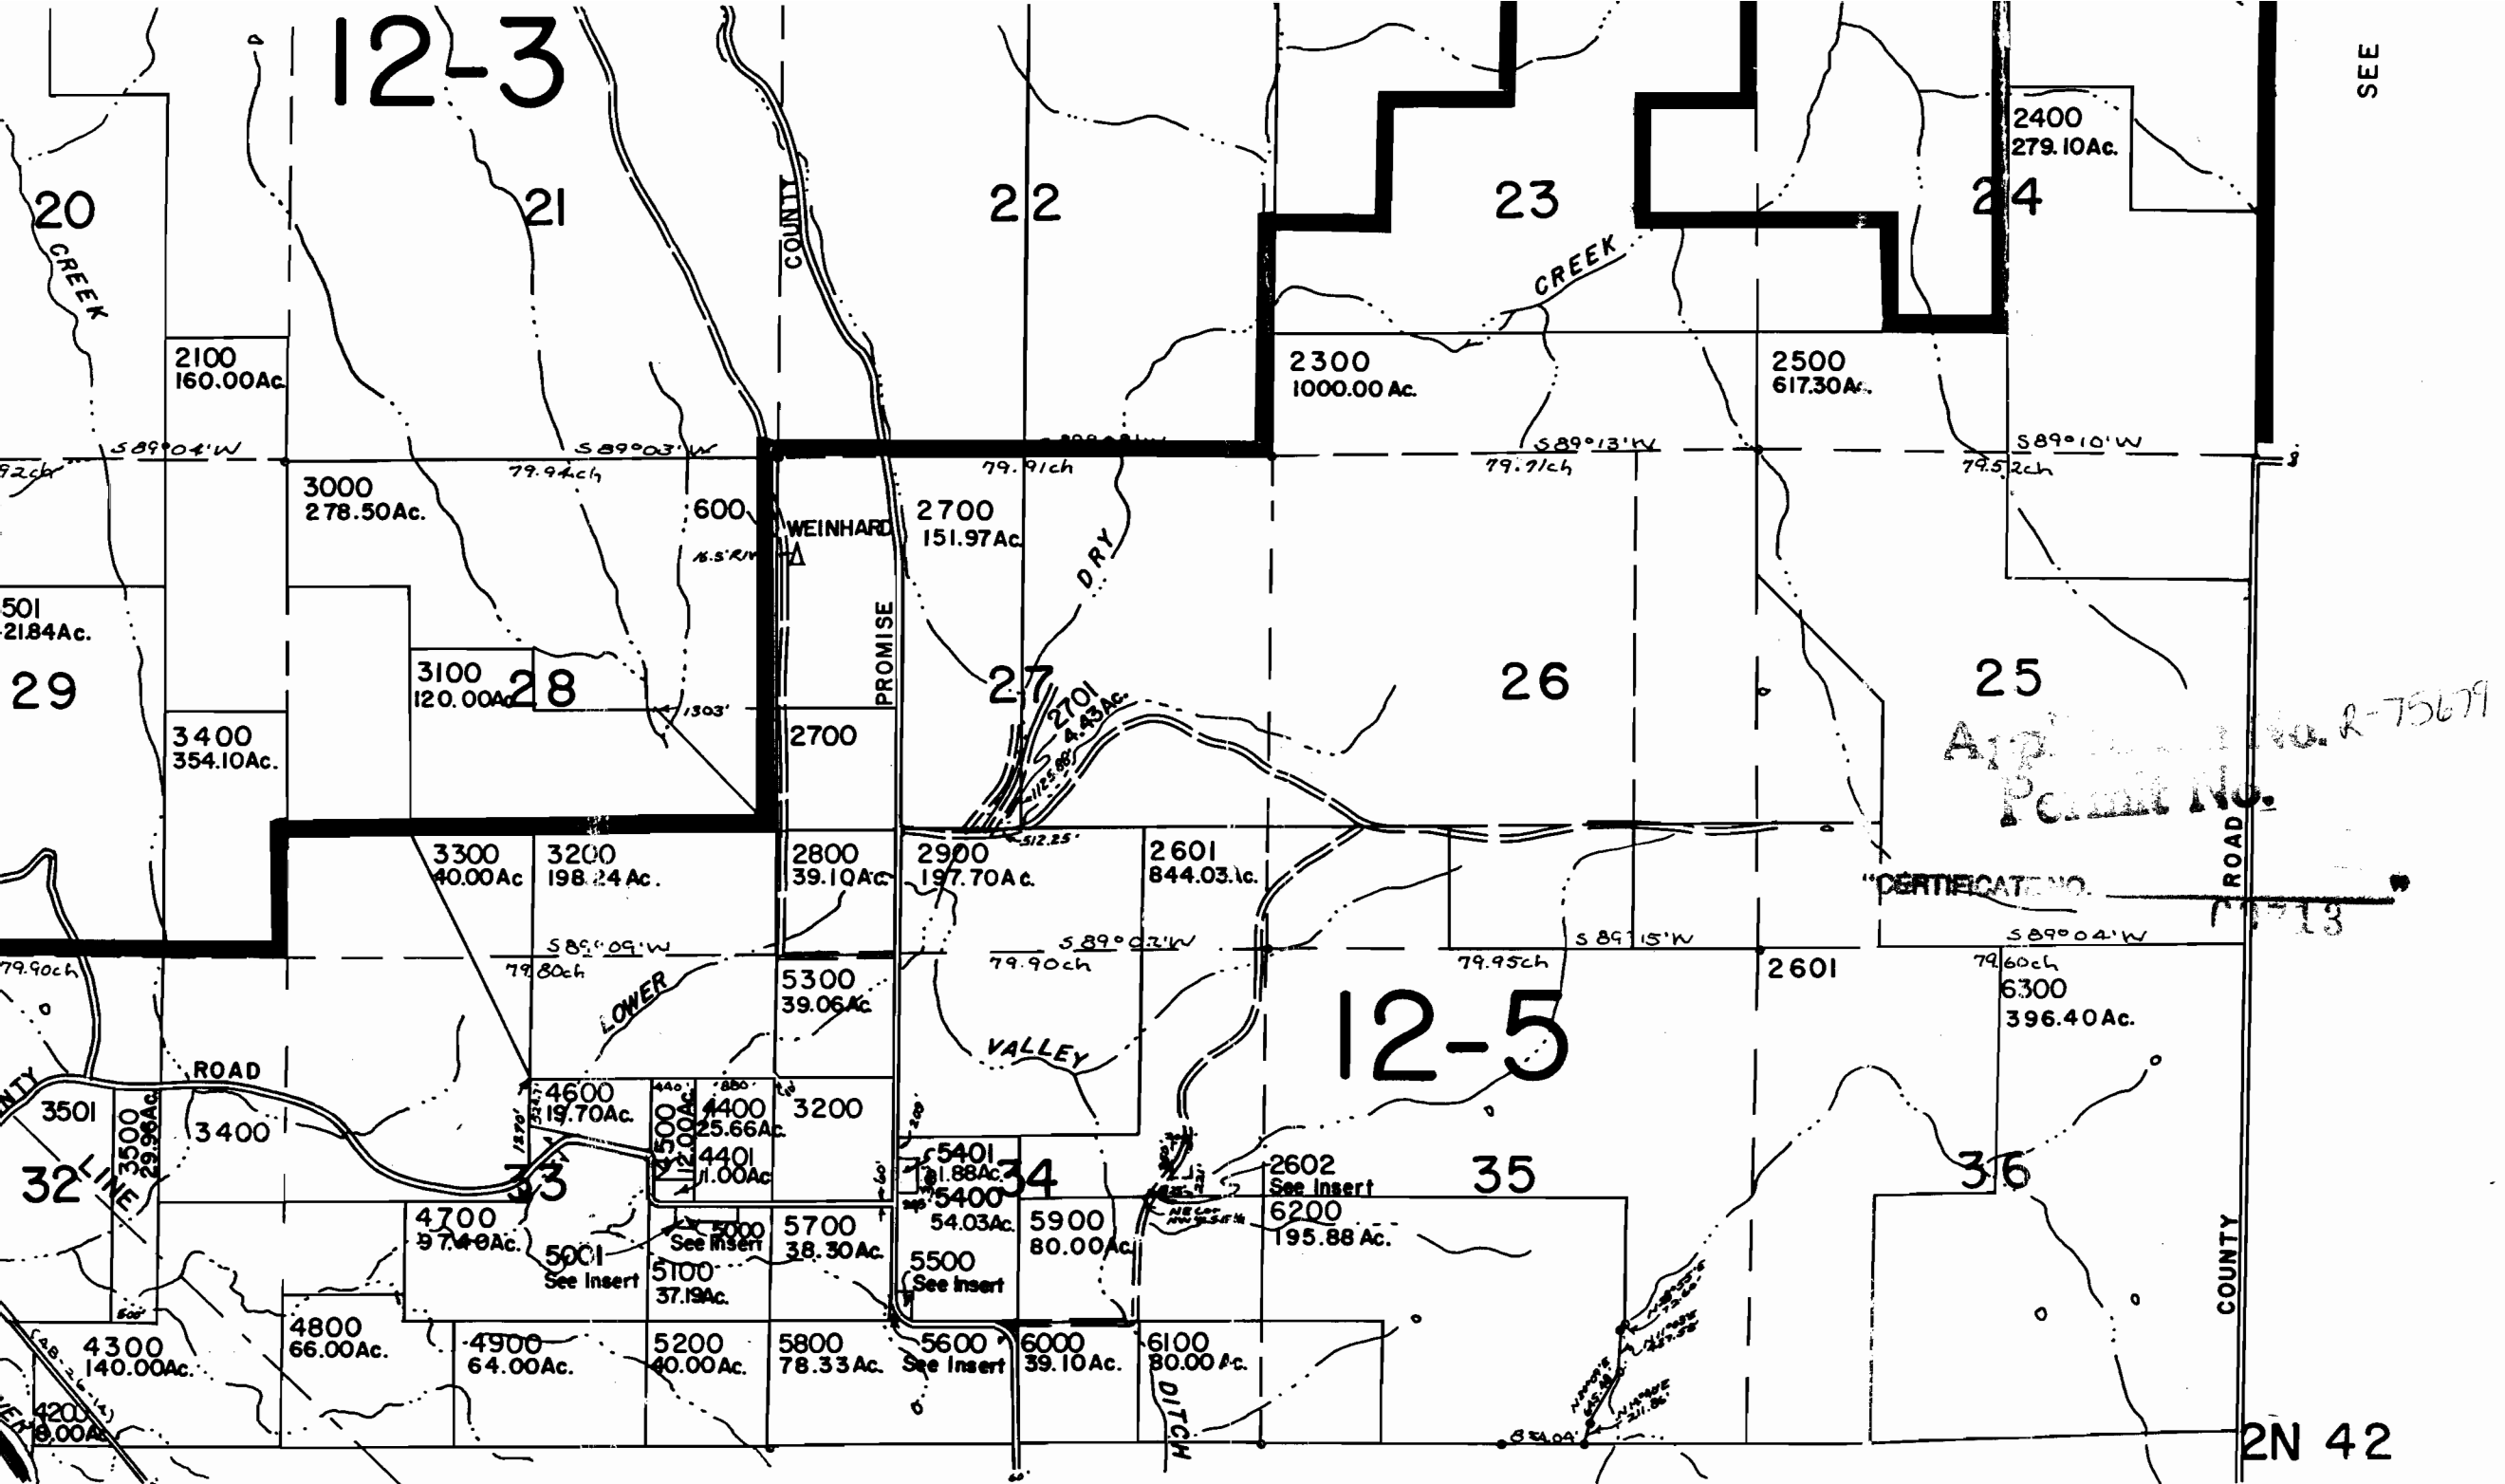

20 CREEK

21

22

23

24

2400
279.10Ac.

2100
160.00Ac.

2300
1000.00 Ac.

2500
617.30Ac.

3000
278.50Ac.

2700
151.97Ac.

501
2184Ac.

3100
120.00Ac.

28

2700

27

26

25

29

3400
354.10Ac.

3300
40.00Ac.

3200
198.24 Ac.

2800
39.10Ac.

2900
197.70Ac.

2601
844.03Ac.

CERTIFICATE NO.

79.90ch

589°09'W
79.80ch

5300
39.06Ac.

79.90ch

VALLEY

12-5

79.95ch

2601

589°04'W
79.60ch

6300
396.40Ac.

ONLY

ROAD

3501

3500
29.96Ac.

3400

4600
19.70Ac.

4500
25.66Ac.

4400
11.00Ac.

4401
11.00Ac.

5401
191.88Ac.

5400
54.03Ac.

5900
80.00Ac.

2602
See Insert

6200
195.88 Ac.

35

36

32' LINE

4700
197.40Ac.

5001
See Insert

5000
See Insert

5700
38.30Ac.

5500
See Insert

5600
See Insert

6000
39.10Ac.

6100
80.00 Ac.

4300
140.00Ac.

4800
66.00Ac.

4900
64.00Ac.

5200
40.00Ac.

5800
78.33 Ac.

5600
See Insert

6000
39.10Ac.

6100
80.00 Ac.

DITCH

4200
16.00Ac.

2N 42