



6413

SCALE 1:3600

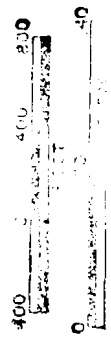

69754

Application No. R-75736
Permit No.

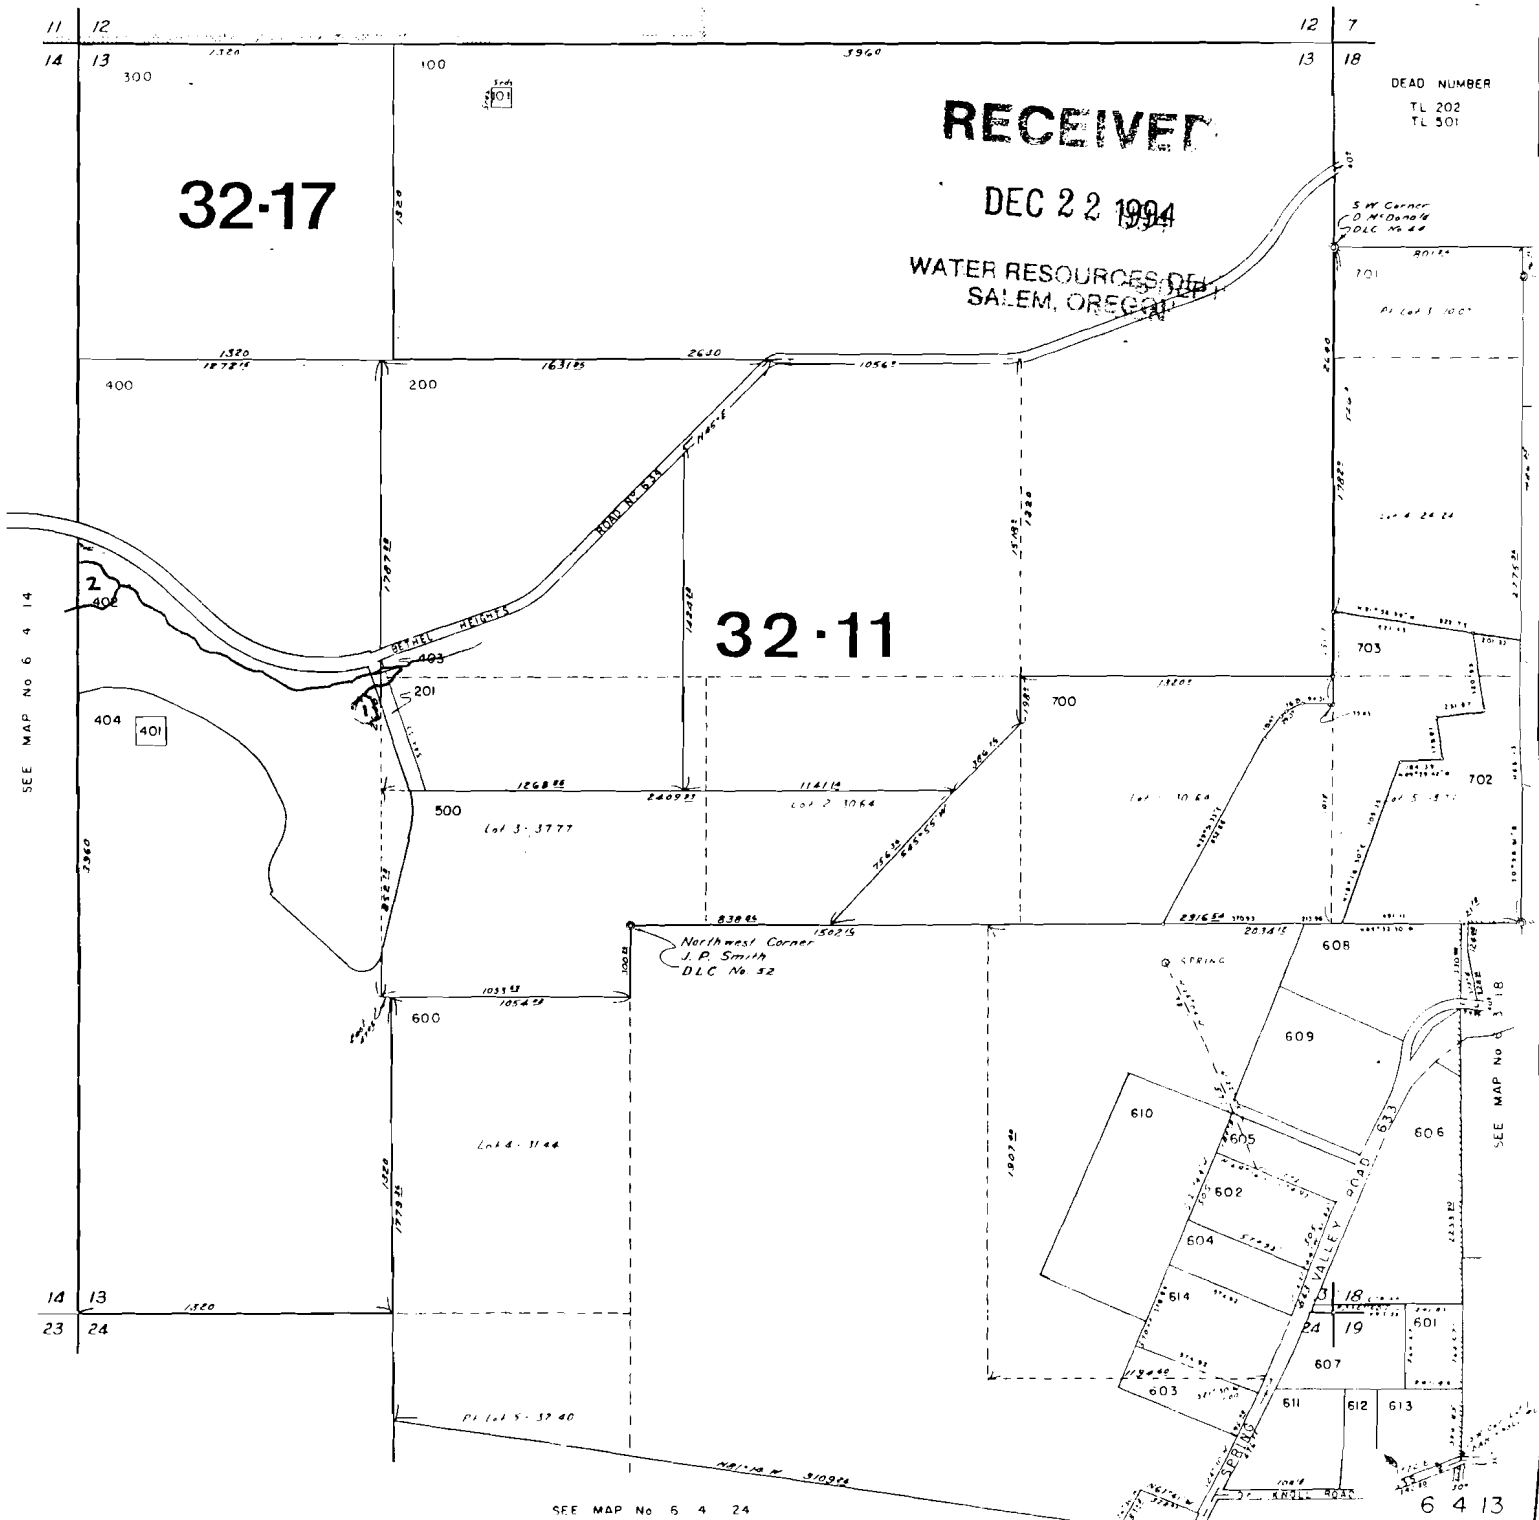

RECEIVED

DEC 22 1994

WATER RESOURCES DEPT
SALEM, OREGON

DEAD NUMBER
TL 202
TL 501

S.W. Corner
O.M. Dando
D.L.C. No. 24

Northwest Corner
J.P. Smith
D.L.C. No. 52

SEE MAP No 6 4 18

SEE MAP No 6 4 14

6413