


3919

Application No. 2-76580
Permit No.

RECEIVED
JAN 31 1995

WATER RESOURCES DEPT
SALEM, OREGON


SCALE 1:43000

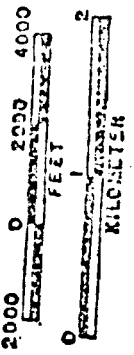

DAVE

INSERT SEC 12
SCALE: 1" = 400'

INSERT SEC 17
SCALE: 1" = 400'

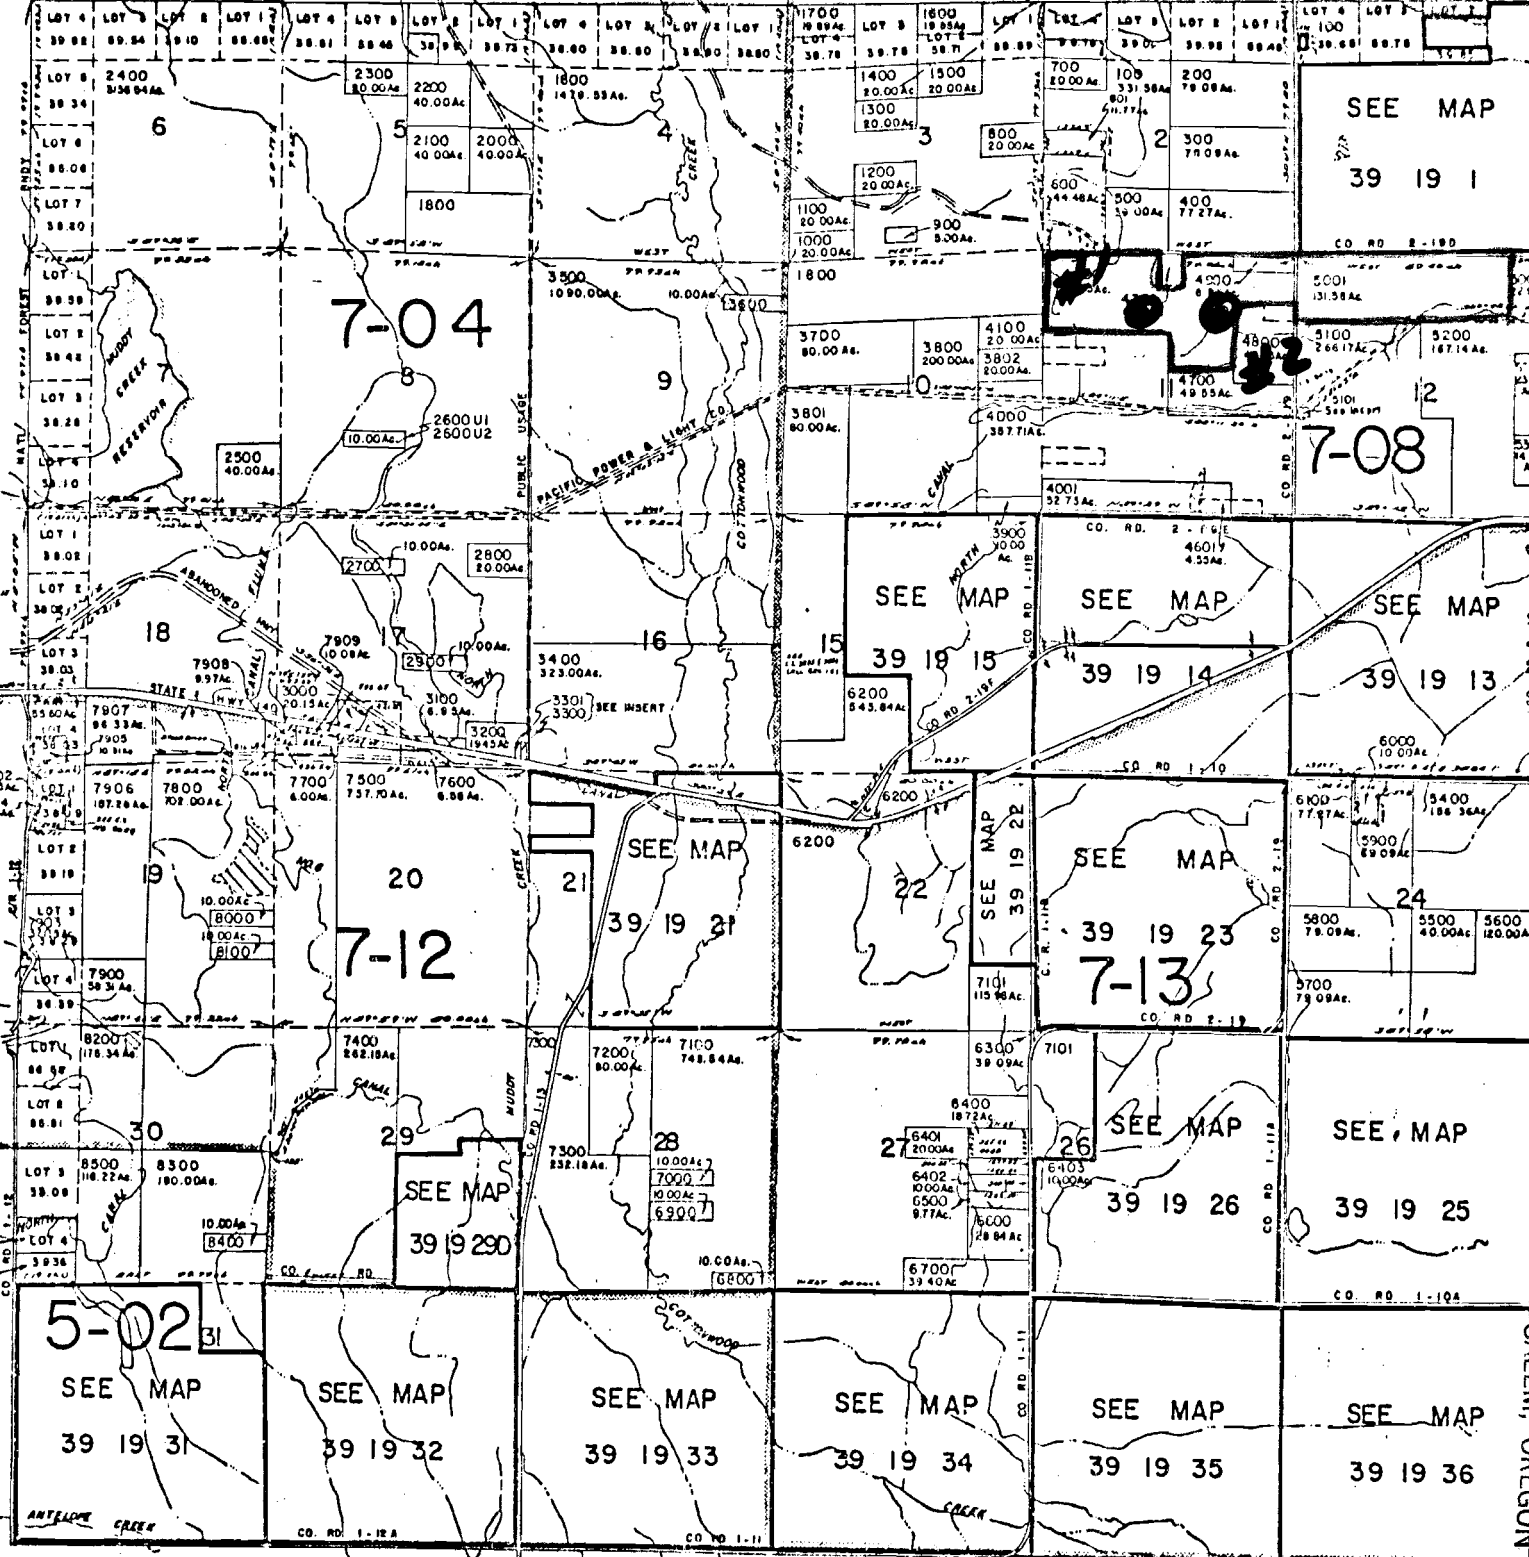

7701
4601
101
4400
4500
4800

02 66 MAP 336

8TH STANDARD PARALLEL SOUTH

SEE MAP 20 18

39

U-50

photo taken 7/96
ASCS - mjh

RECEIVED



JAN - 3 1995

WATER RESOURCES DEP
SALEM, OREGON


Application No. R-76580
Permit No.

#1

#2

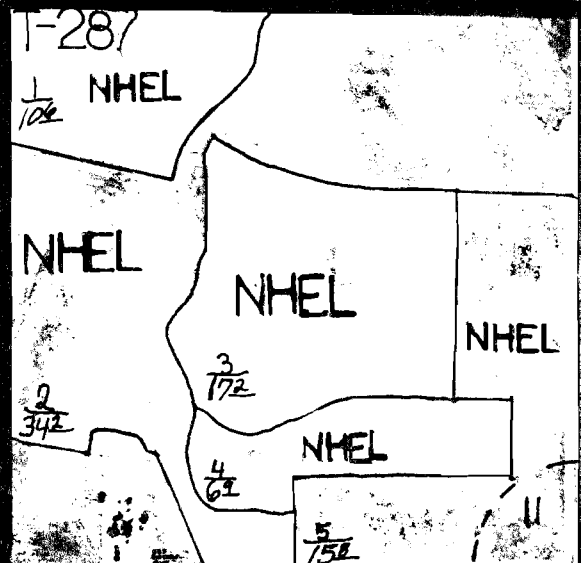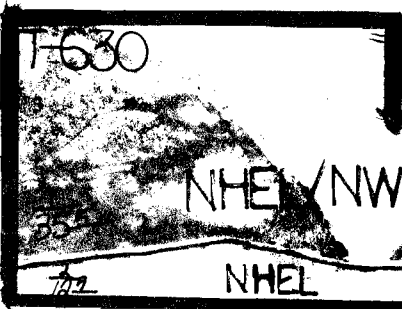

GRAY-LEE MANN RD 219E

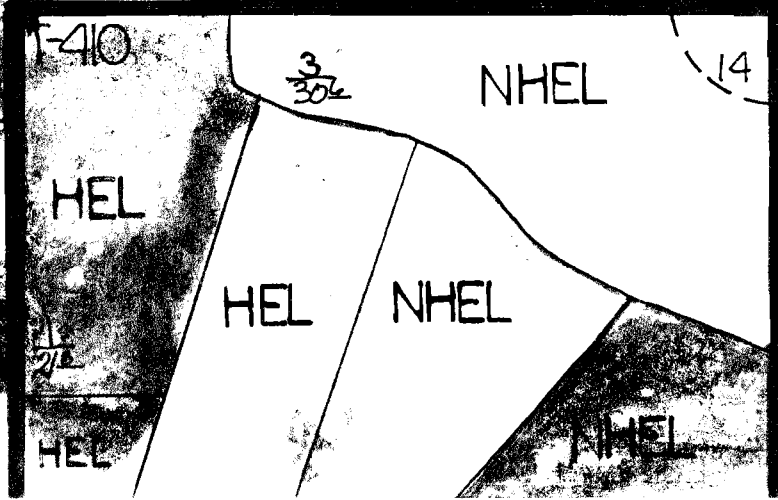

11
14

14