

HB 2153

R76917
1-1-93
001 613
WILLIAMS DE
MISC

Date: _____, 19____

T 38, R 5, S 33, TL# 50c

Name: KEN JEPHOTT

Address: 780 KINCAID RD

PLOT PLAN




70825

RECEIVED

FEB - 7 1996

WATER RESOURCES DEPT.
SALEM, OREGON

NORTH

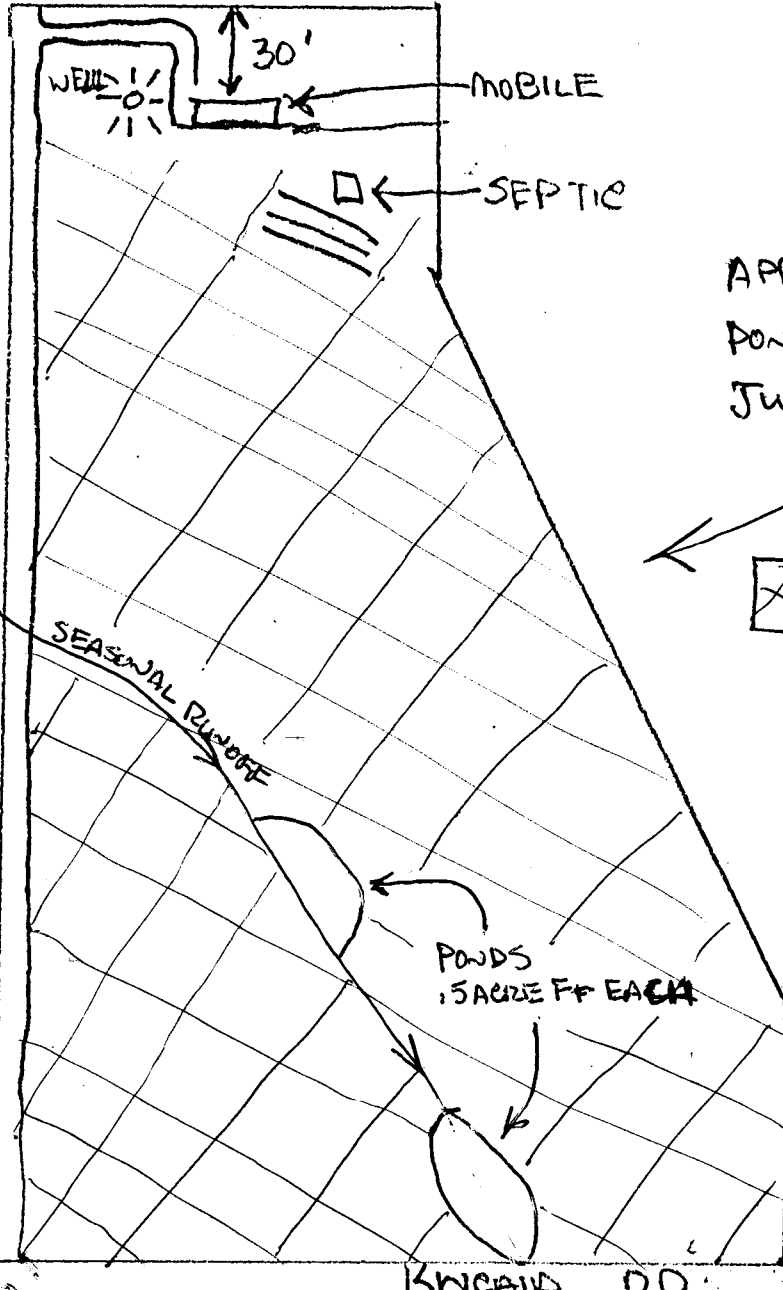

APPROX 5 ACRES IRRIGATED
PONDS DO NOT REFILL AFTER
JULY MOST YEARS



STRUCTURE LOCATION
 ZONE RR-5 MINIMUM SETBACK
 FY 30' BY 10' BY 75'
 APPR: [Signature]
 HOSEA [Signature]

KINCAID RD

Signature: [Signature]

RECEIVED

Application No. R-76917


Permit No. 70826

CERTIFICATE NO.

SEE MAP 38 5 28

JAN - 4 1995

WATER RESOURCES DEPT. SALEM, OREGON

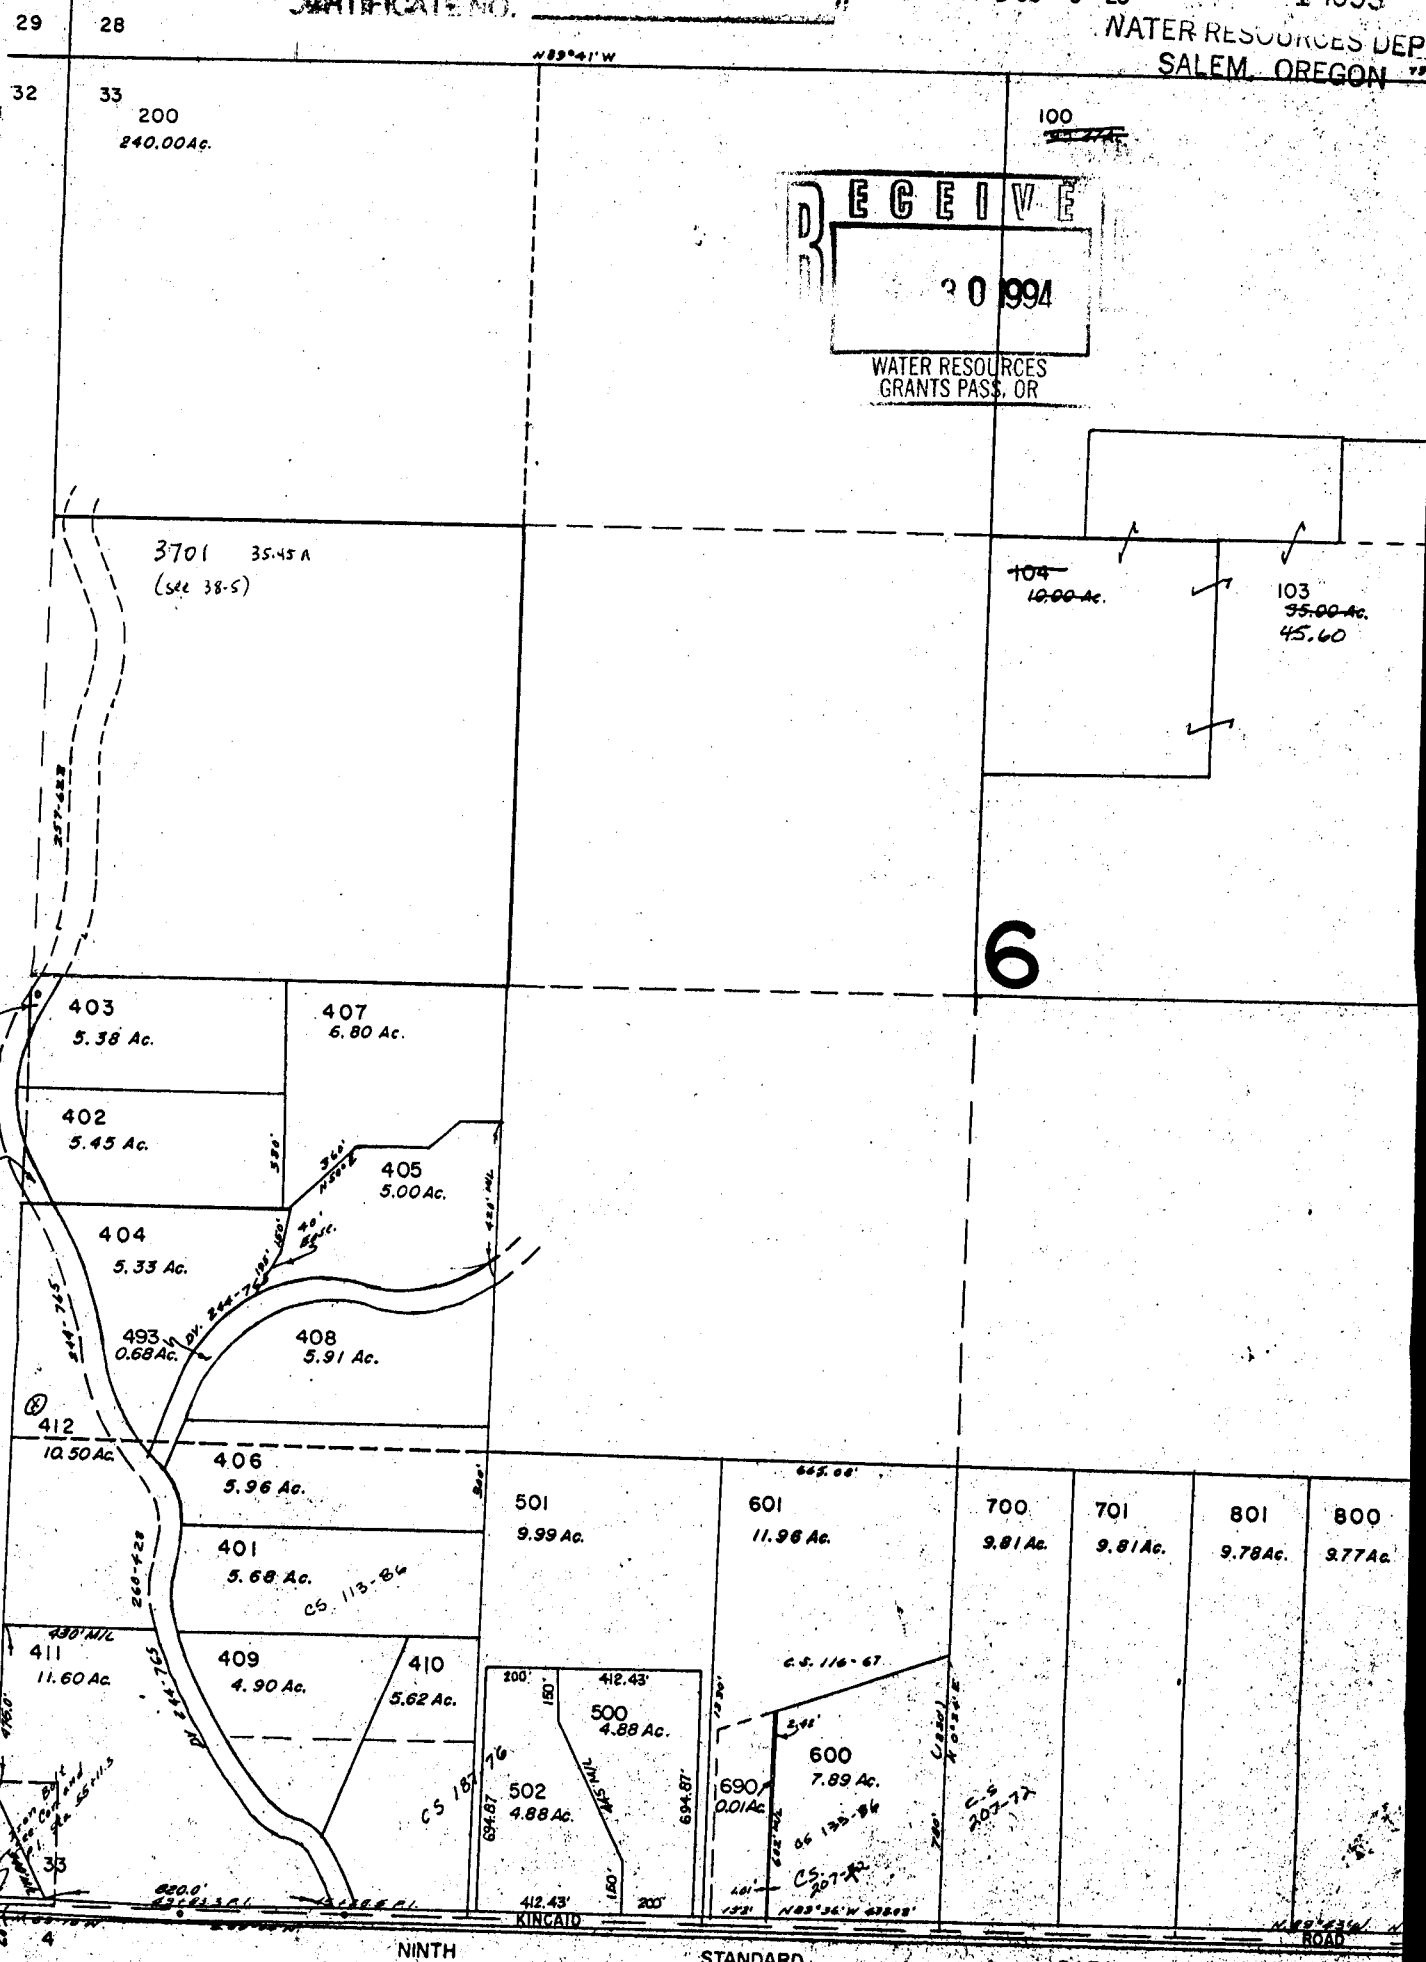

RECEIVED
 30 1994
 WATER RESOURCES
 GRANTS PASS. OR

6

SEE MAP 38 5

SEE MAP 38 5 32

SEE MAP 39 5 4

NINTH STANDARD PARALLEL ROAD