


Application No. *R-76929*
Permit No.

UNAPPROVED 70838

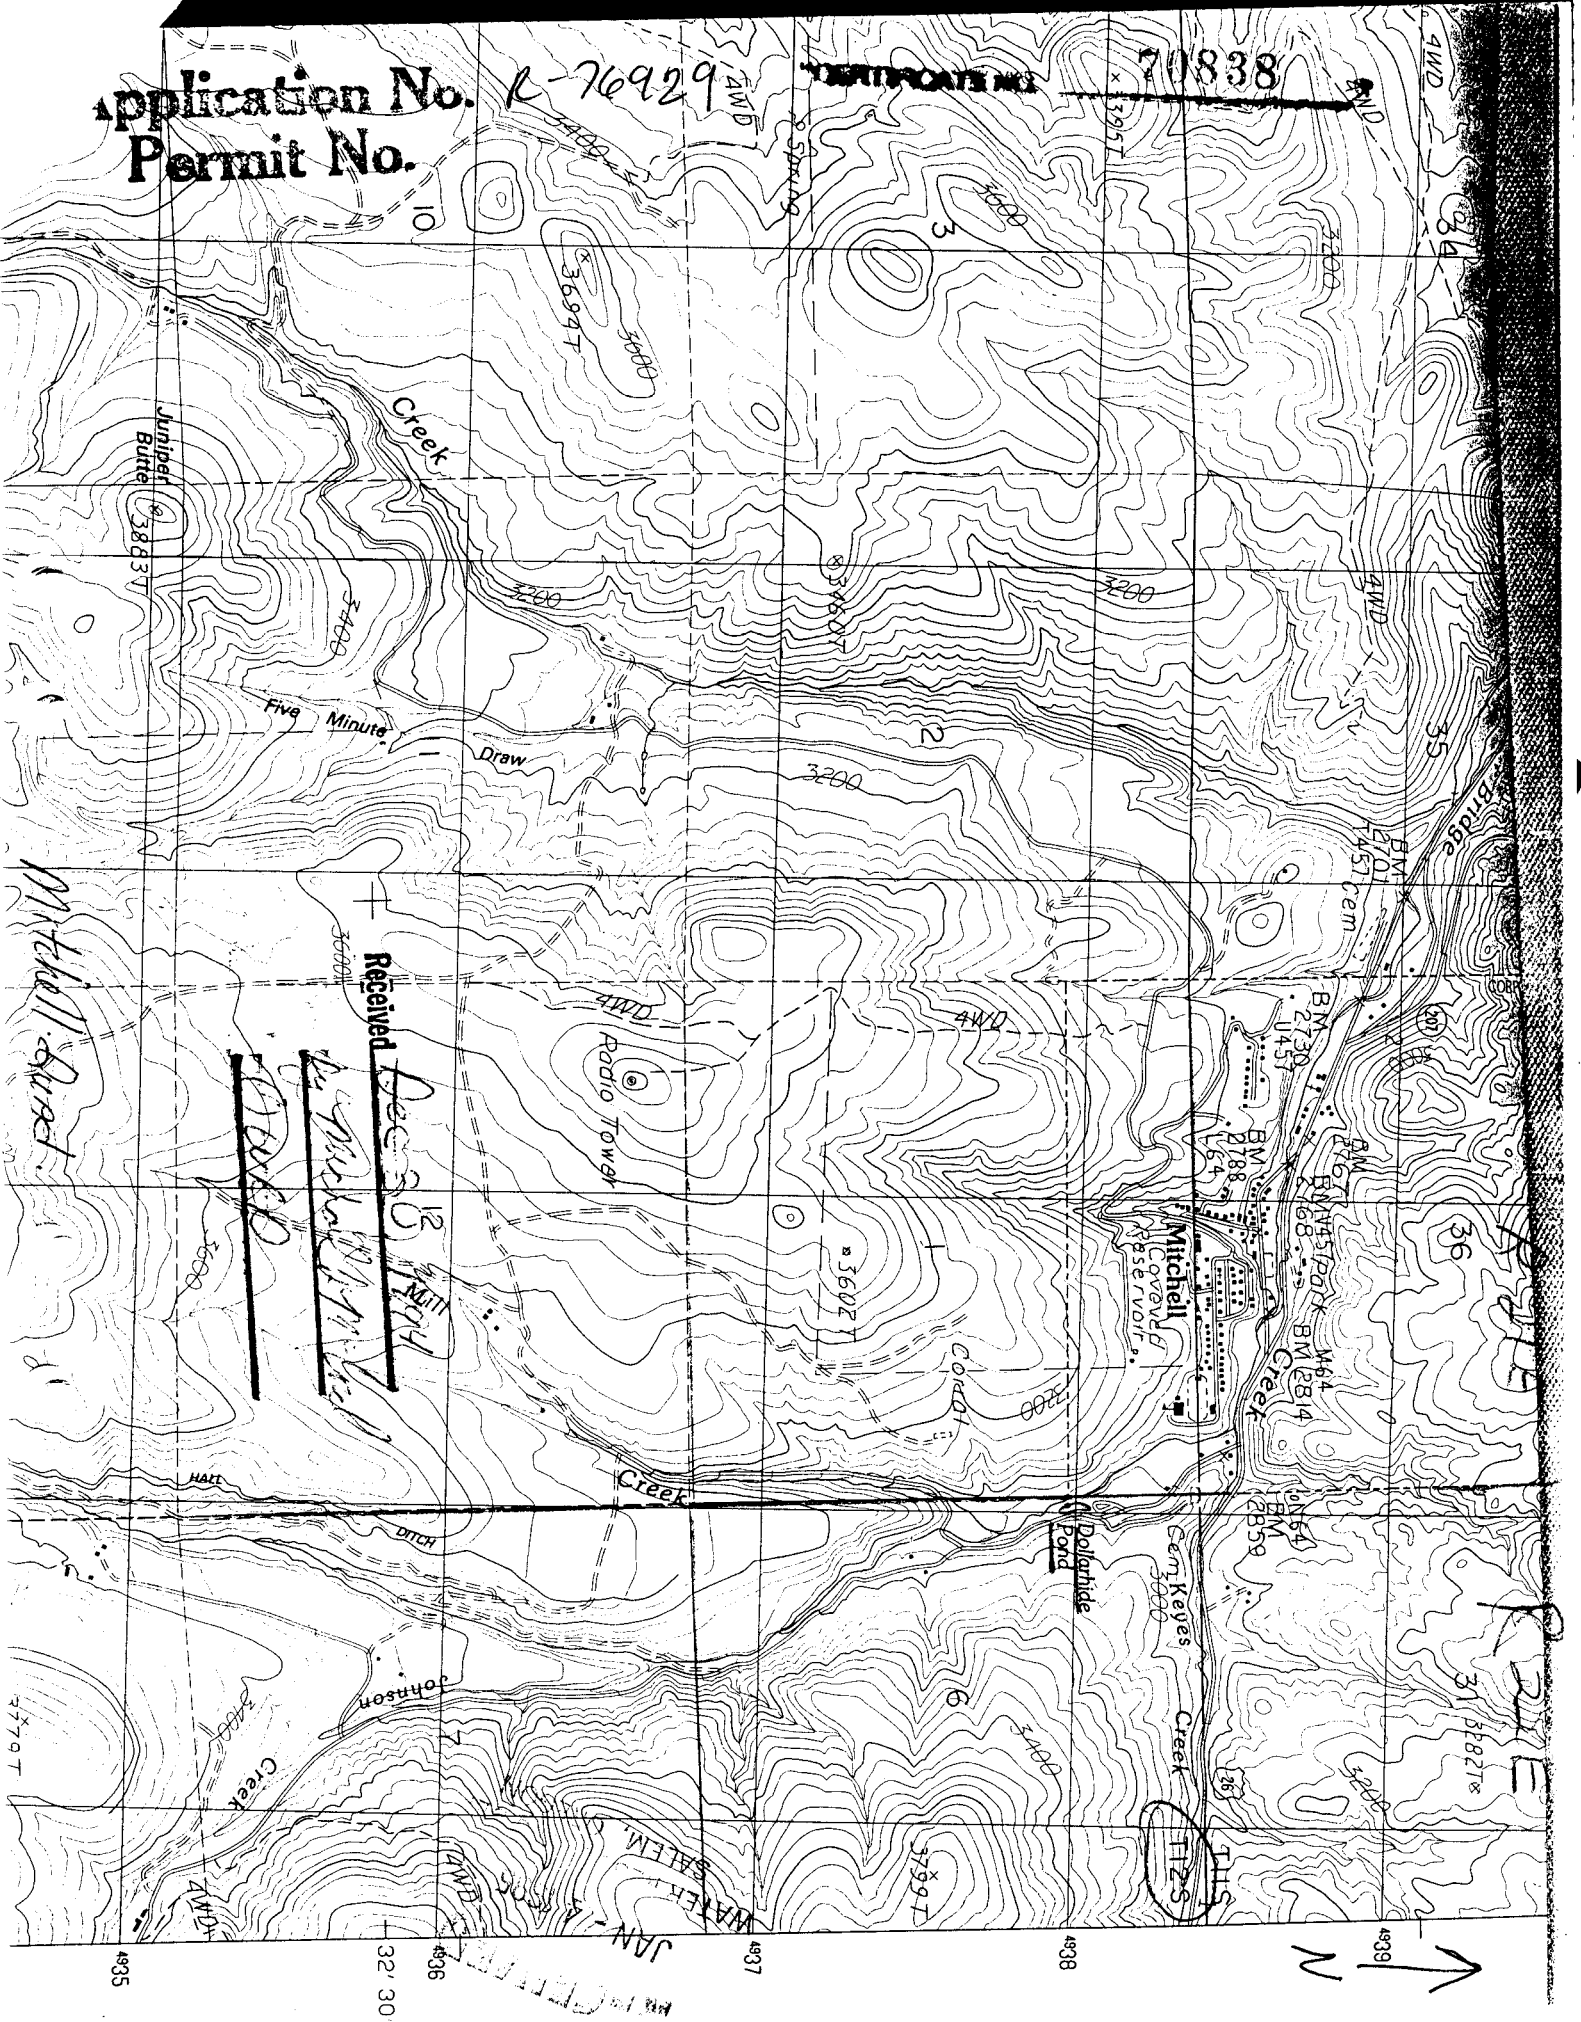

Mitchell Street

Received Dec 3 1974
By Mitchell Street

31 32821x

↑
N
4939

4935 4936 4937 4938
32 30 32 36 32 42
JAN 1975
WATER SALEM
47797