


Application No. R-80037
Permit No.

71725

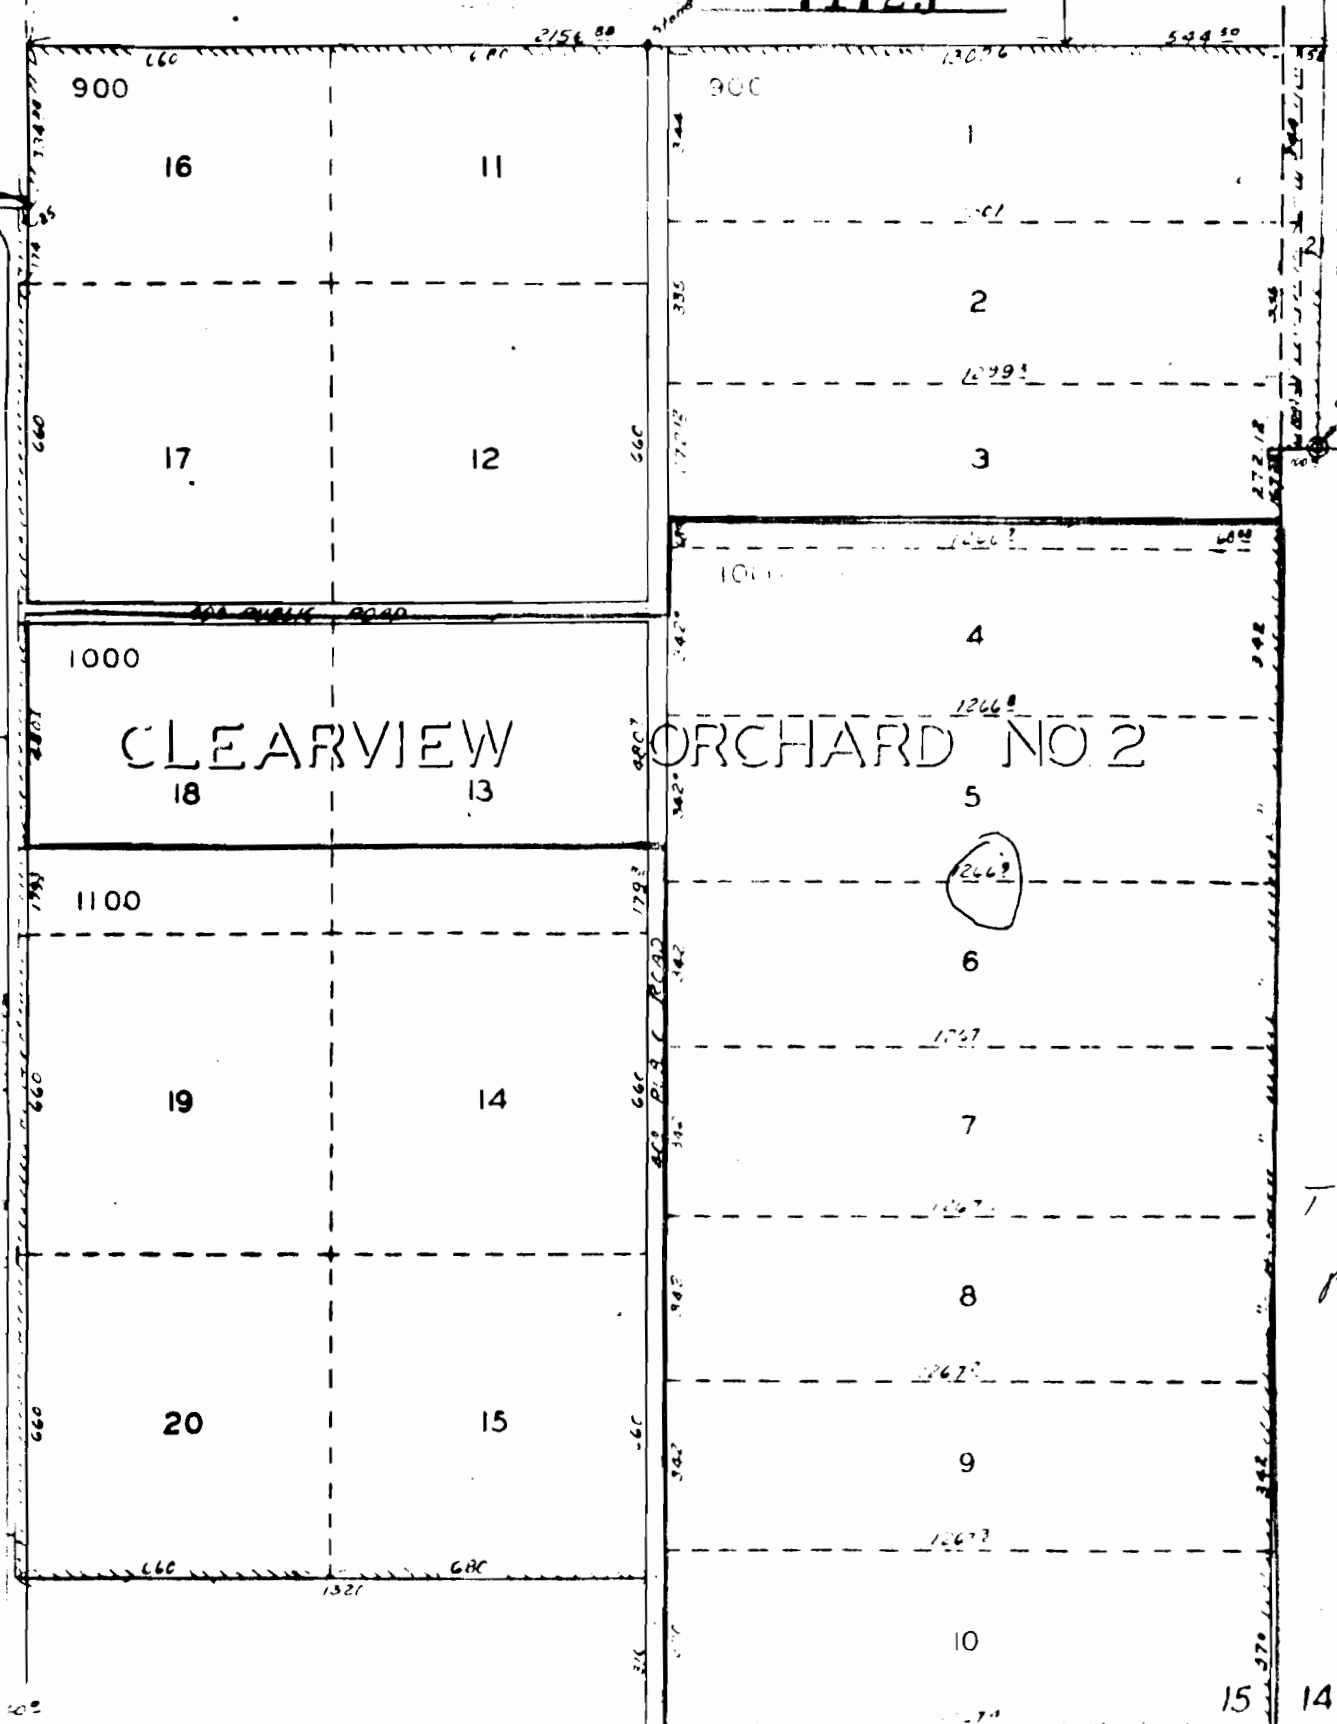

S W CORNER
WM J ANDREW
DLC NO 58


T6 S
R6 W
sec 15

15 14

22 23

71725

CERTIFICATE NO.

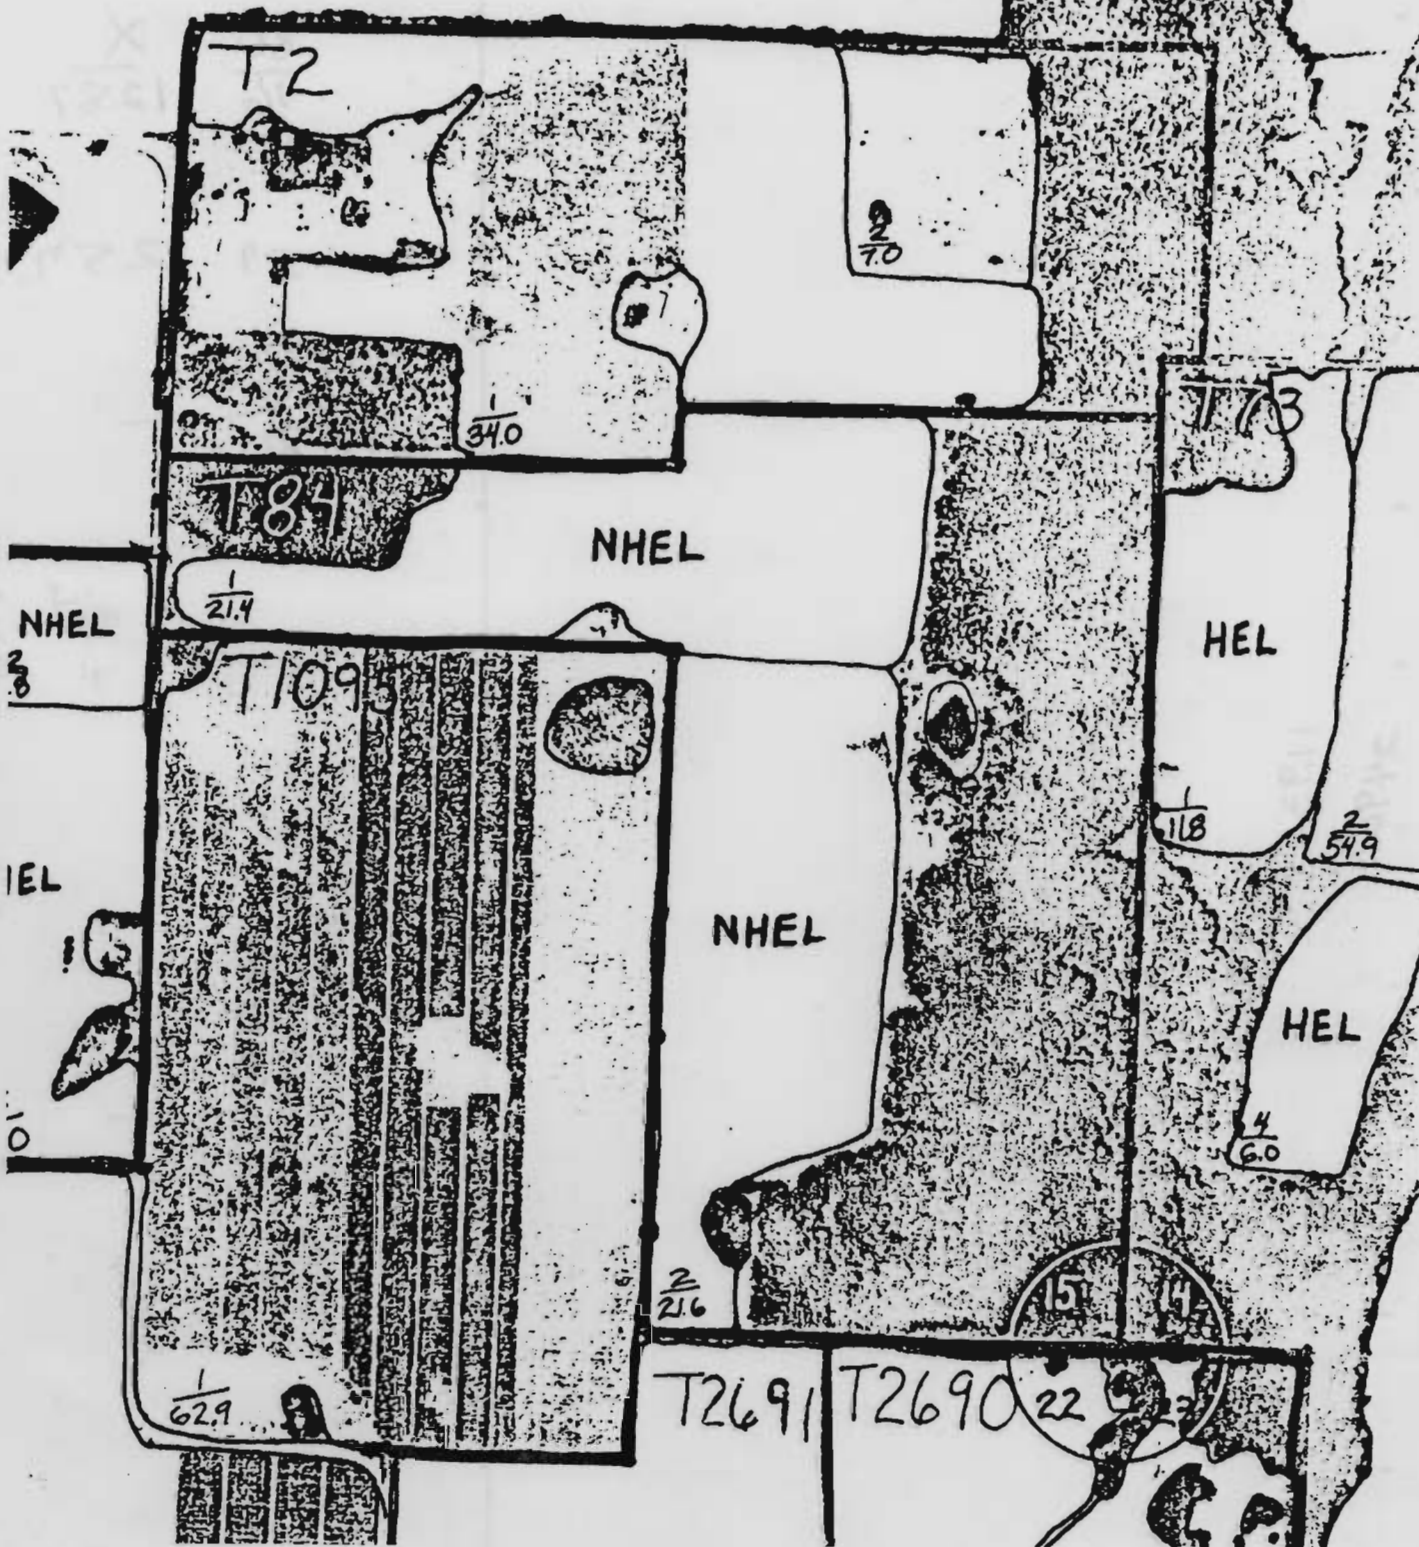

Application No. R-80037

Permit No.